


3-5 FROGNAL GARDENS NW3 6UY

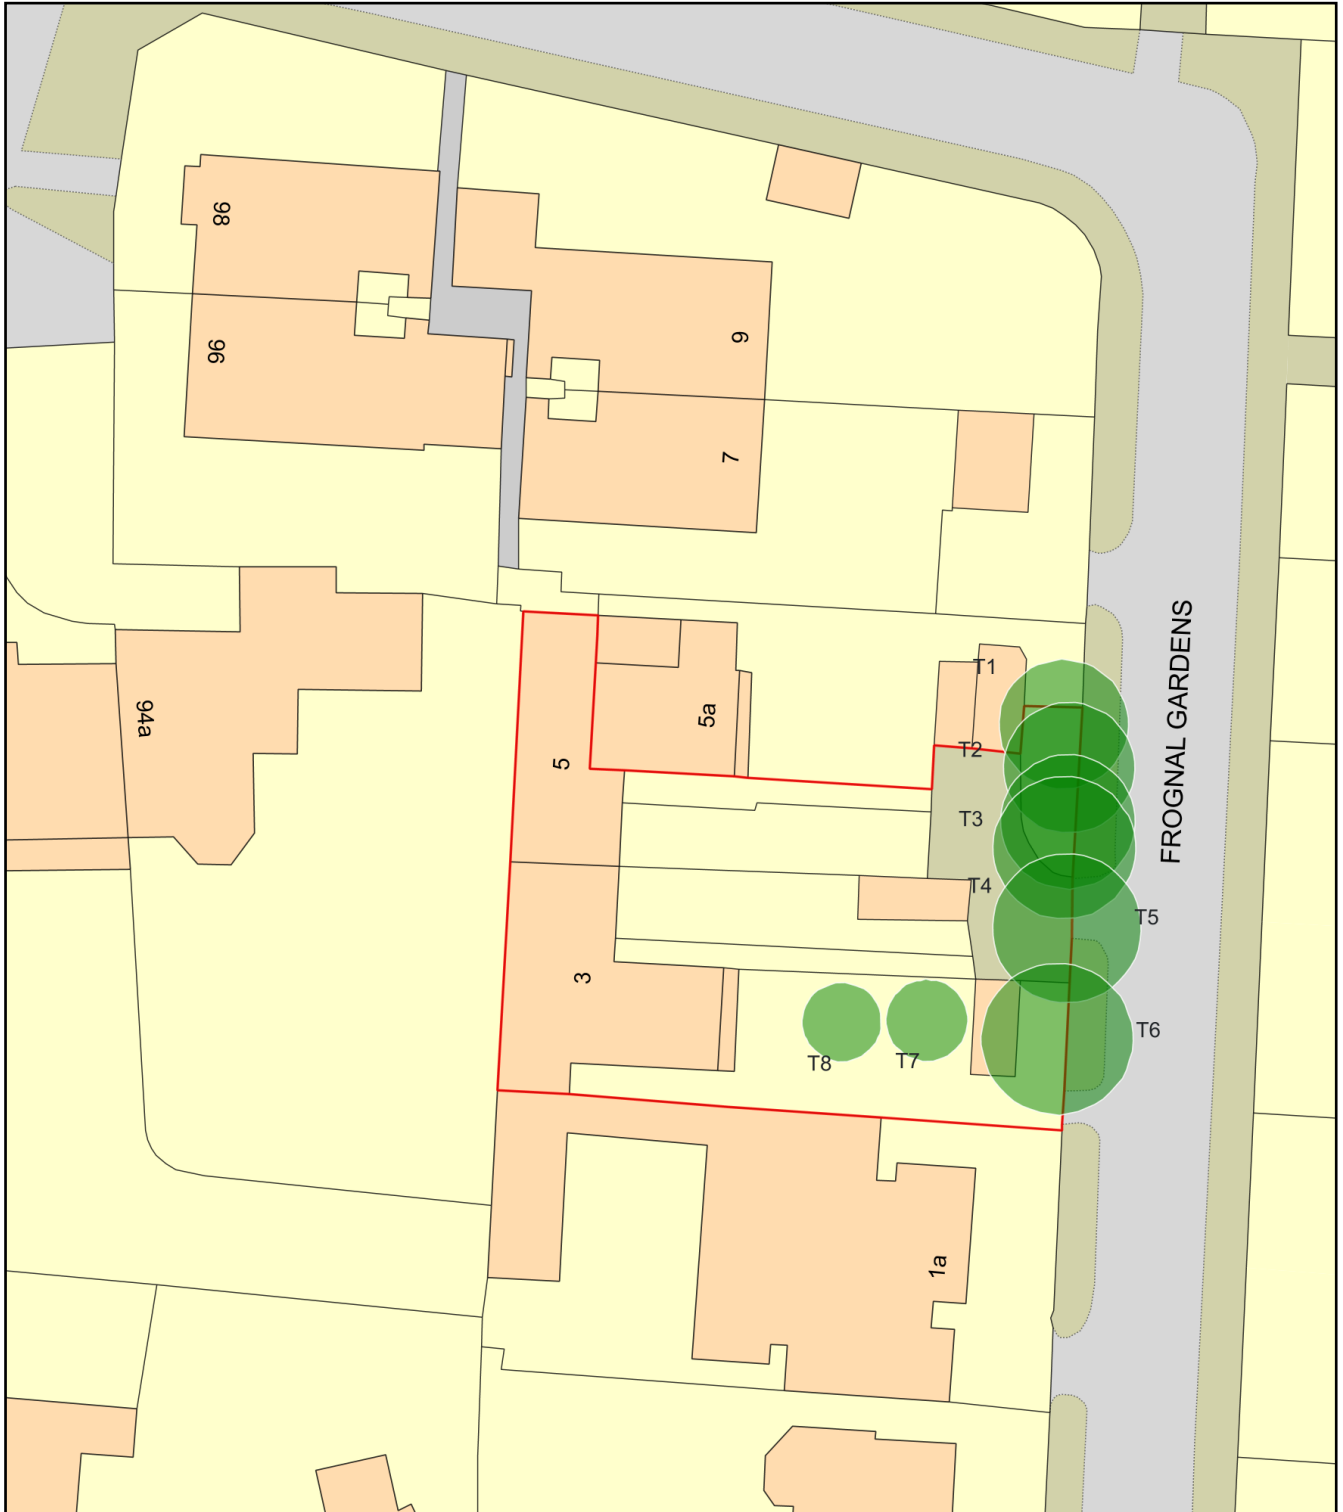

0 20
Metres



Plan Produced for: L.B.CAMDEN

Date Produced: 12 Dec 2022

Plan Reference Number: TQRQM22346154313766

Scale: 1:500 @ A4