


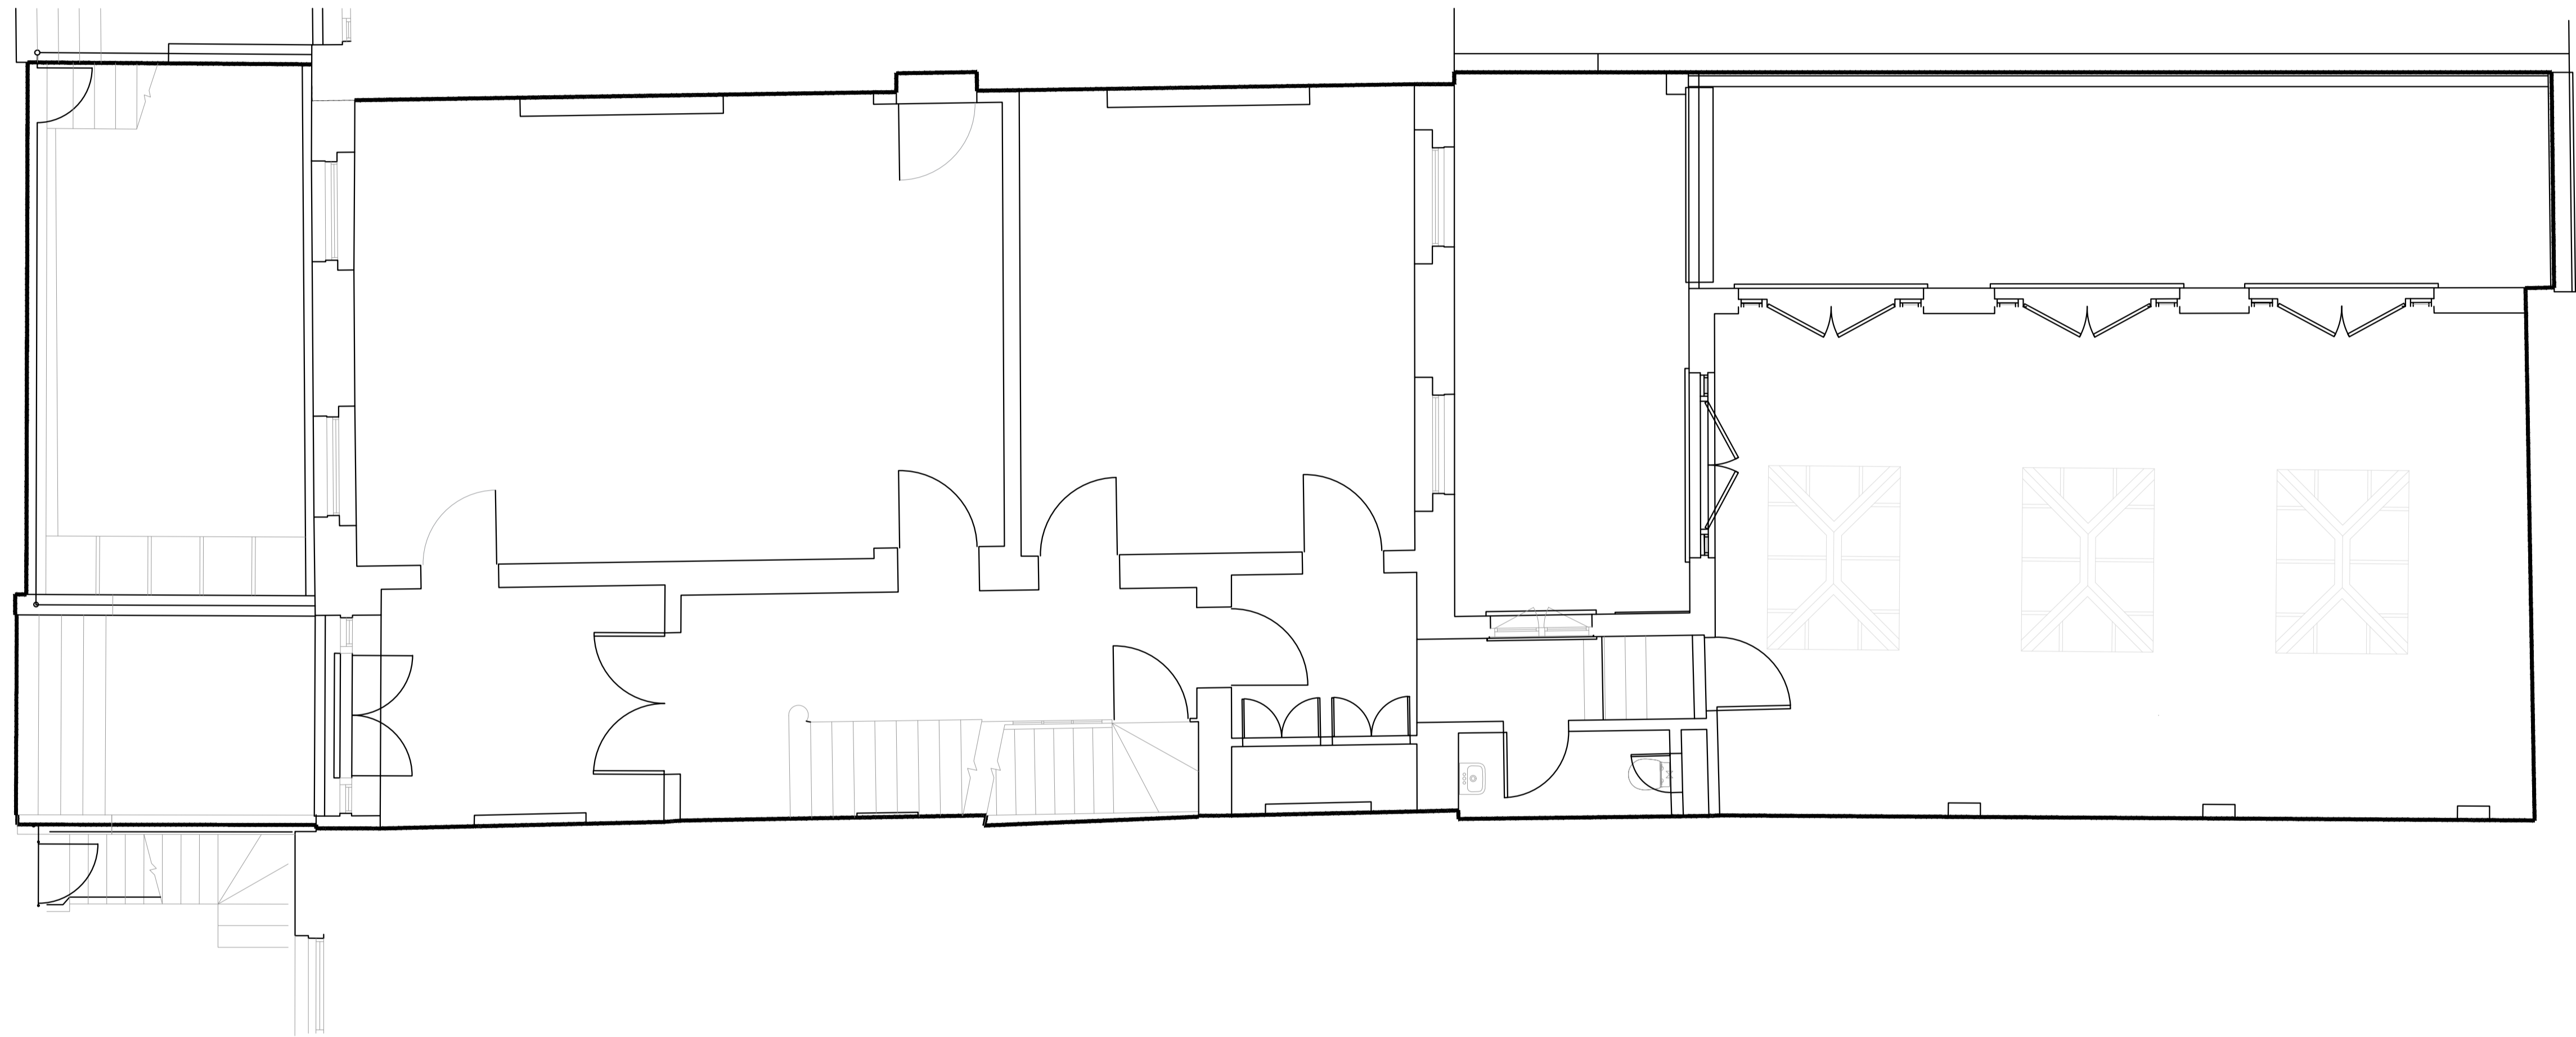

General Notes

All dimensions to be verified on site before work commences.
All design work and drawings are for indicative purposes only.
DO NOT SCALE OFF THIS DRAWING
Subject to building regulations, fire regulations and statutory approvals.
Drawings to be read in conjunction with AW Spaces schedules and specs according to drawing issue sheet.
All design work in this drawing is Copyright © 2022 AW Spaces.
All rights reserved. Any unauthorised copying, lending or distribution will constitute an infringement of copyright.



Rev	Details	Date
P1	Planning	02.12.22

PRODUCED BY:

117-121 St John St, London, EC1V 4JA
Tel: +44(0)2080162446
Email: hello@awspaces.co.uk

Client
Odyssey Education

Project
**45 Russell Square
London WC1B 4JP**


Drawing Title
**Existing Layout
Level 00**

Scale
1:50 @ A1

Date
10.11.2022

Dwg. No	CAD. No	Rev
B00	8231- EK	P1


Issue	Drawn by	Checked by
PLANNING	ML	LM

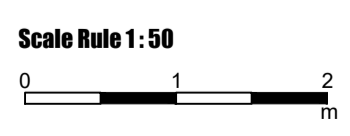



General Notes

All dimensions to be verified on site before work commences.
All design work and drawings are for indicative purposes only.
DO NOT SCALE OFF THIS DRAWING
Subject to building regulations, fire regulations and statutory approvals.
Drawings to be read in conjunction with AW Spaces schedules and specs according to drawing issue sheet.
All design work in this drawing is Copyright © 2022 AW Spaces.
All rights reserved. Any unauthorised copying, lending or distribution will constitute an infringement of copyright.

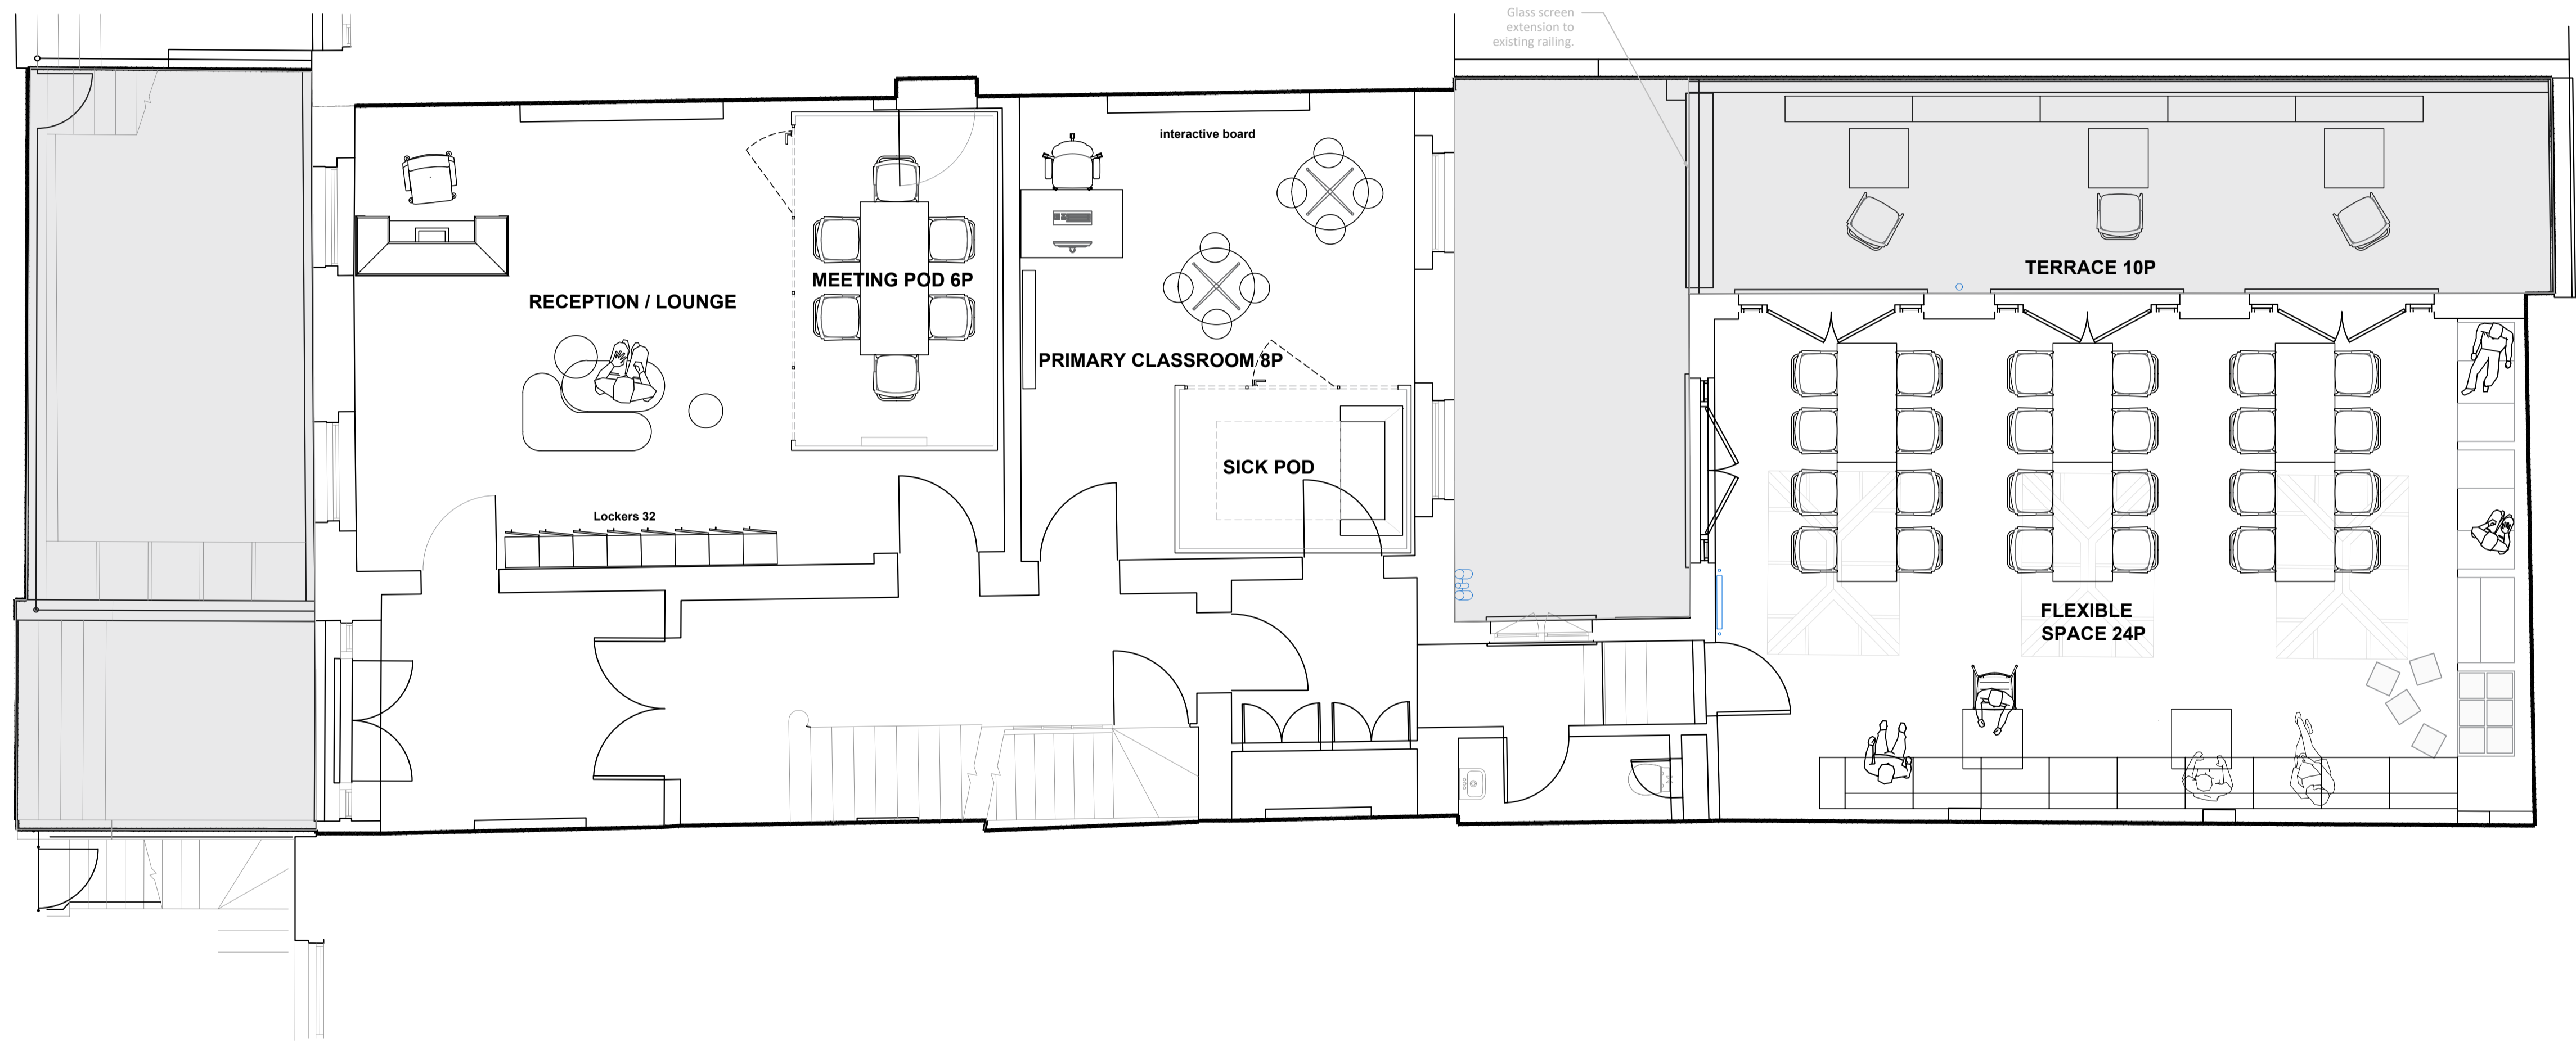

P2	Planning	06.12.22
P1	Planning	02.12.22
Rev	Details	Date

PRODUCED BY:



117-121 St John St, London, EC1V 4JA
Tel: +44(0)2080162446
Email: hello@awspaces.co.uk

Client
Odyssey Education

Project
**45 Russell Square
London WC1B 4JP**

Drawing Title
**General Arrangement Plan
Level 00**

Scale	Date
1:50 @ A1	10.11.2022

Dwg. No	CAD. No	Rev
B02	8231- GA	P2

Issue	Drawn by	Checked by
PLANNING	ML	LM

