

General Notes

All dimensions to be verified on site before work commences.
All design work and drawings are for indicative purposes only.
DO NOT SCALE OFF THIS DRAWING
Subject to building regulations, fire regulations and statutory approvals.
Drawings to be read in conjunction with AW Spaces schedules and specs according to drawing issue sheet.
All design work in this drawing is Copyright © 2022 AW Spaces.
All rights reserved. Any unauthorised copying, lending or distribution will constitute an infringement of copyright.

| Rev | Details | Date |
|-----|----------|----------|
| P1 | Planning | 02.12.22 |

PRODUCED BY:

117-121 St John St, London, EC1V 4JA
Tel: +44(0)2080162446
Email: hello@awspaces.co.uk

Client
Odyssey Education

Project
**45 Russell Square
London WC1B 4JP**


Drawing Title
**Existing Layout
Level 01**


| Scale | Date |
|------------------|-------------------|
| 1:50 @ A1 | 10.11.2022 |

| Dwg. No | CAD. No | Rev |
|------------|-----------------|-----------|
| COO | 8231- EK | P1 |

| Issue | Drawn by | Checked by |
|-----------------|-----------|------------|
| PLANNING | ML | LM |

© AW Spaces 2022

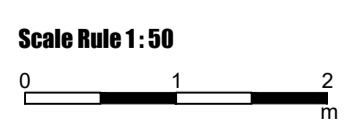

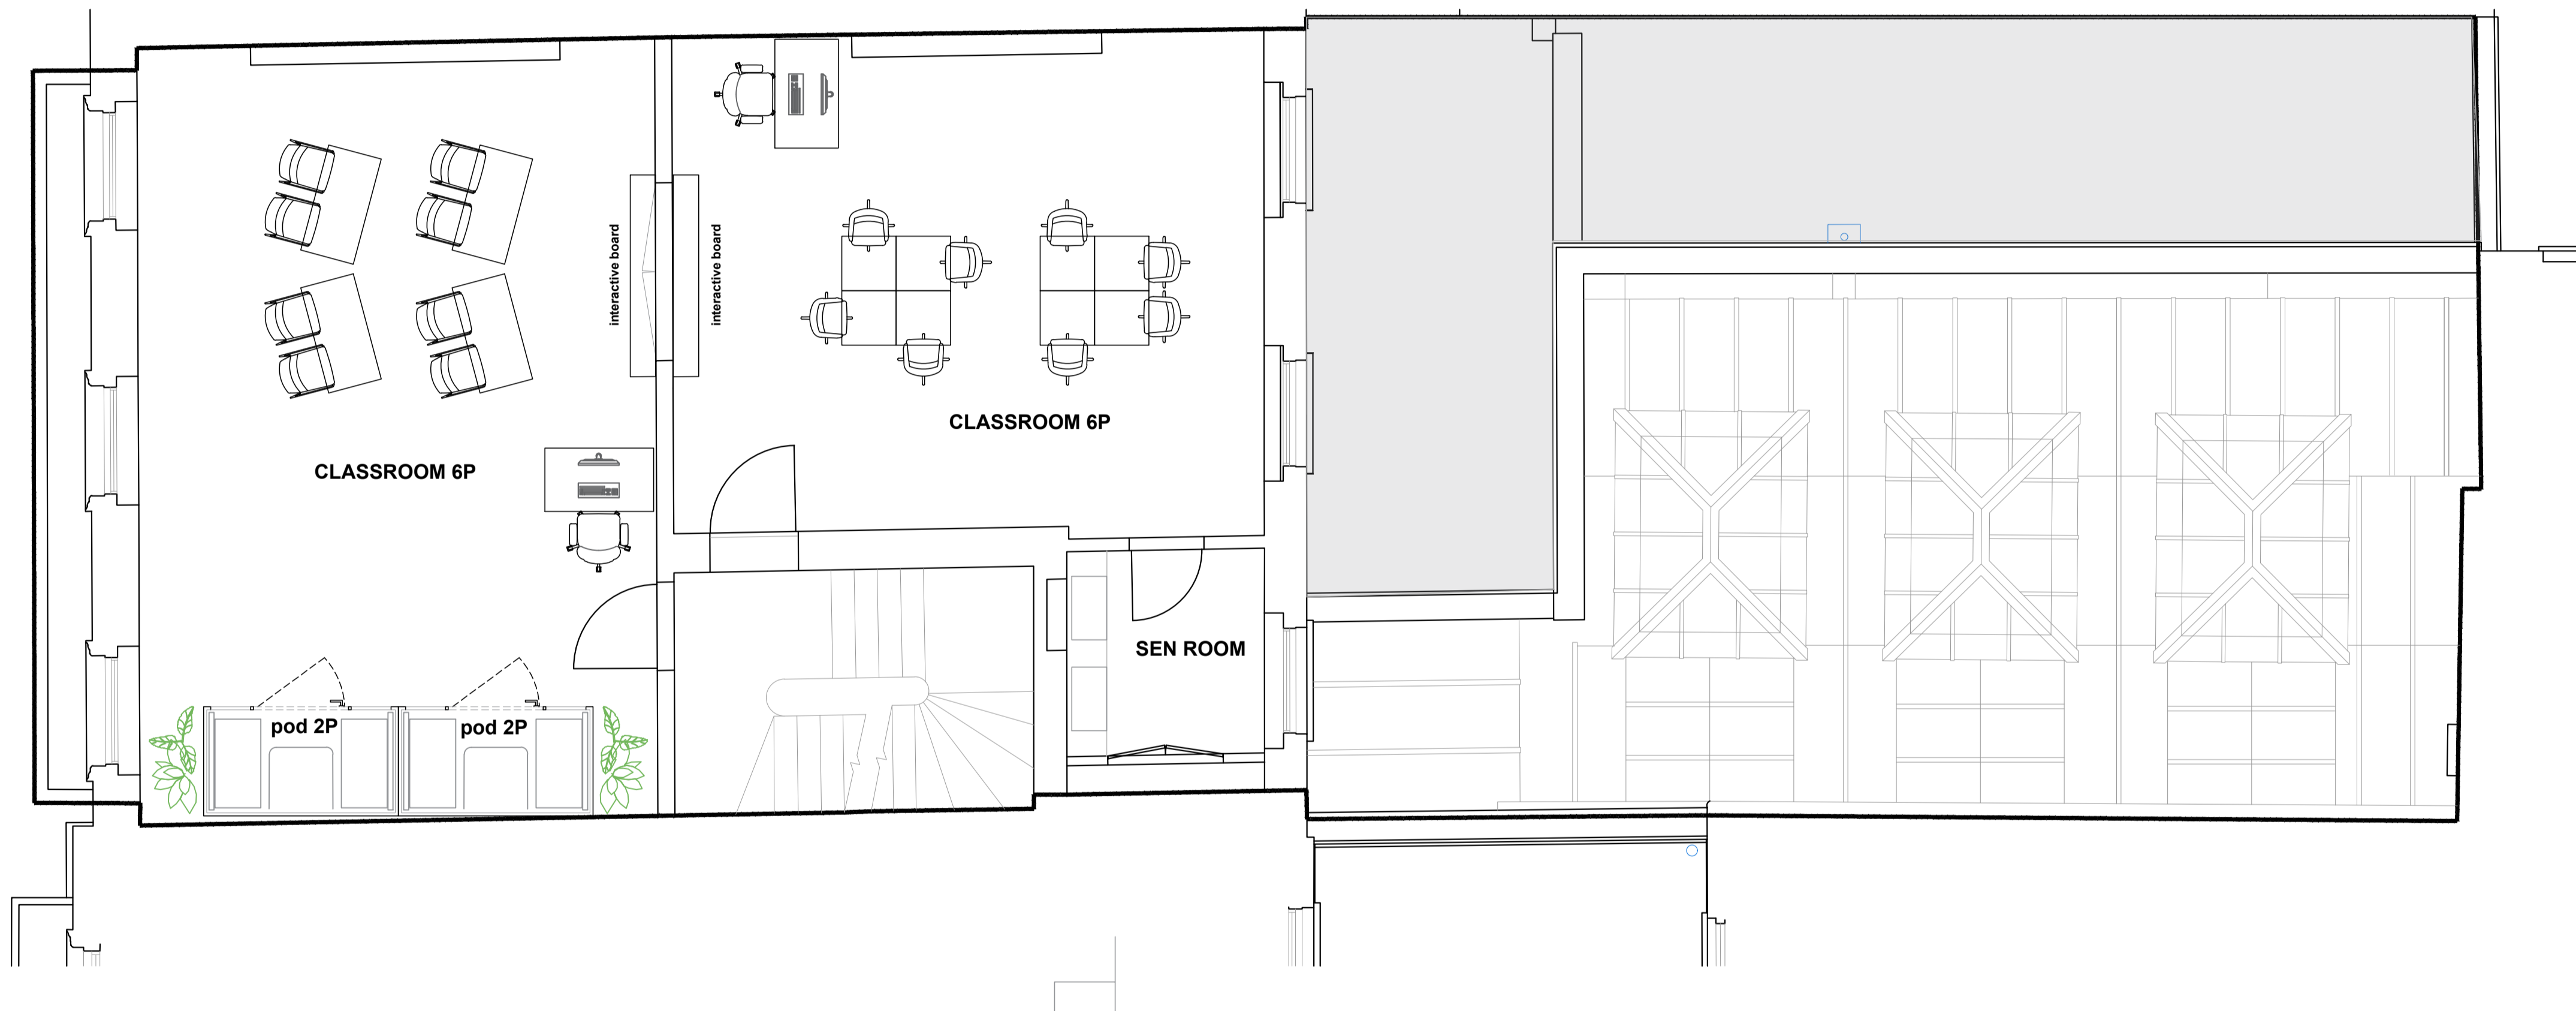

General Notes

All dimensions to be verified on site before work commences.
 All design work and drawings are for indicative purposes only.
 DO NOT SCALE OFF THIS DRAWING
 Subject to building regulations, fire regulations and statutory approvals.
 Drawings to be read in conjunction with AW Spaces schedules and specs according to drawing issue sheet.
 All design work in this drawing is Copyright © 2022 AW Spaces.
 All rights reserved. Any unauthorised copying, lending or distribution will constitute an infringement of copyright.

| | | |
|-----|----------|----------|
| P1 | Planning | 02.12.22 |
| Rev | Details | Date |

PRODUCED BY:

117-121 St John St, London, EC1V 4JA
 Tel: +44(0)2080162446
 Email: hello@awspaces.co.uk

Client
Odyssey Education

Project
**45 Russell Square
 London WC1B 4JP**

Drawing Title
**General Arrangement Plan
 Level 01**

| | |
|------------------|-------------------|
| Scale | Date |
| 1:50 @ A1 | 10.11.2022 |

| | | |
|------------|-----------------|-----------|
| Dwg. No | CAD. No | Rev |
| C02 | 8231- GA | P1 |

| | | |
|-----------------|-----------|------------|
| Issue | Drawn by | Checked by |
| PLANNING | ML | LM |

© AW Spaces 2022

