

General Notes

All dimensions to be verified on site before work commences.
All design work and drawings are for indicative purposes only.
DO NOT SCALE OFF THIS DRAWING
Subject to building regulations, fire regulations and statutory approvals.
Drawings to be read in conjunction with AW Spaces schedules and specs according to drawing issue sheet.
All design work in this drawing is Copyright © 2022 AW Spaces.
All rights reserved. Any unauthorised copying, lending or distribution will constitute an infringement of copyright.

P1 Planning 02.12.22

Rev Details Date

PRODUCED BY:



117-121 St John St, London, EC1V 4JA
Tel: +44(0)2080162446
Email: hello@awspaces.co.uk

Client
Odyssey Education

Project
**45 Russell Square
London WC1B 4JP**

Drawing Title
**Existing Layout
Level 03**

Scale Date
1:50 @ A1 10.11.2022


Dwg. No CAD. No Rev
EDO 8231- EK P1

Issue Drawn by Checked by
PLANNING ML LM

© AW Spaces 2022



Scale Rule 1:50

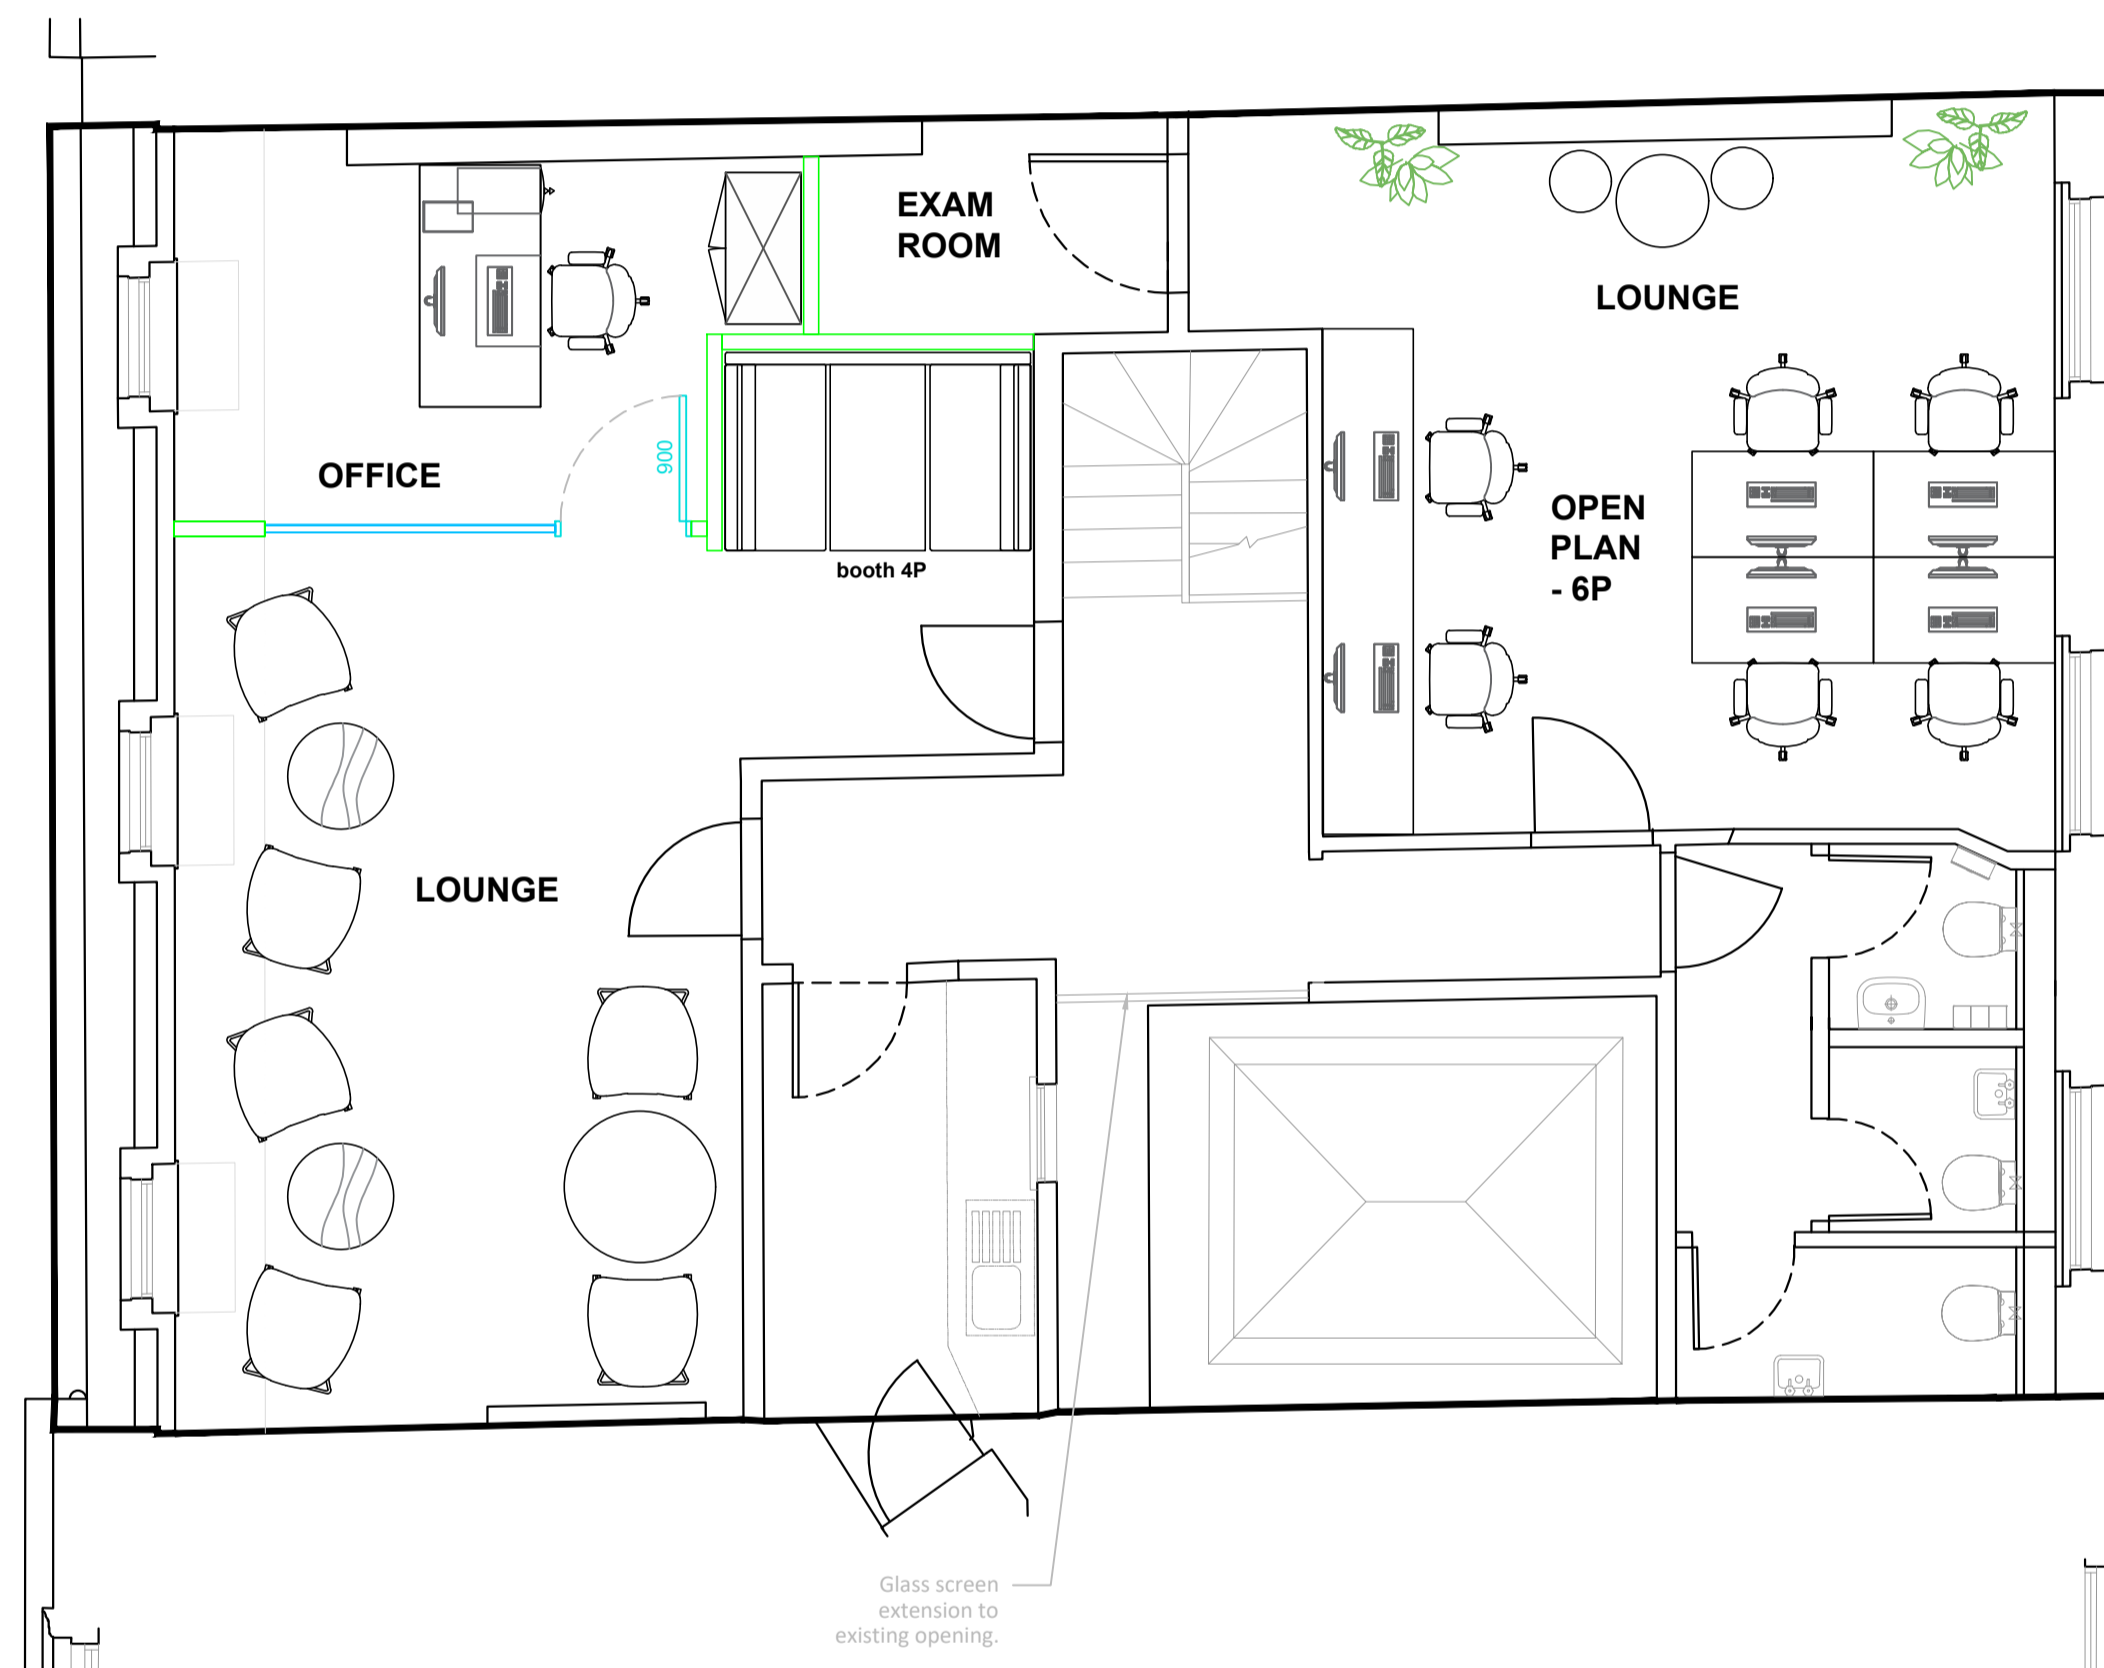

General Notes

All dimensions to be verified on site before work commences.
 All design work and drawings are for indicative purposes only.
 DO NOT SCALE OFF THIS DRAWING
 Subject to building regulations, fire regulations and statutory approvals.
 Drawings to be read in conjunction with AW Spaces schedules and specs according to drawing issue sheet.
 All design work in this drawing is Copyright © 2022 AW Spaces.
 All rights reserved. Any unauthorised copying, lending or distribution will constitute an infringement of copyright.

P2	Planning	06.12.22
P1	Planning	02.12.22
Rev	Details	Date

PRODUCED BY:

117-121 St John St, London, EC1V 4JA
 Tel: +44(0)2080162446
 Email: hello@awspaces.co.uk

Client
Odyssey Education

Project
**45 Russell Square
 London WC1B 4JP**


Drawing Title
**General Arrangement Plan
 Level 05**




Scale	Date
1:50 @ A1	10.11.2022

Dwg. No	CAD. No	Rev
E02	8231- GA	P2

Issue	Drawn by	Checked by
PLANNING	ML	LM

© AW Spaces 2022

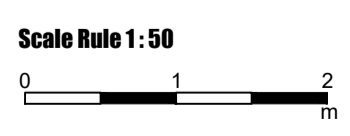

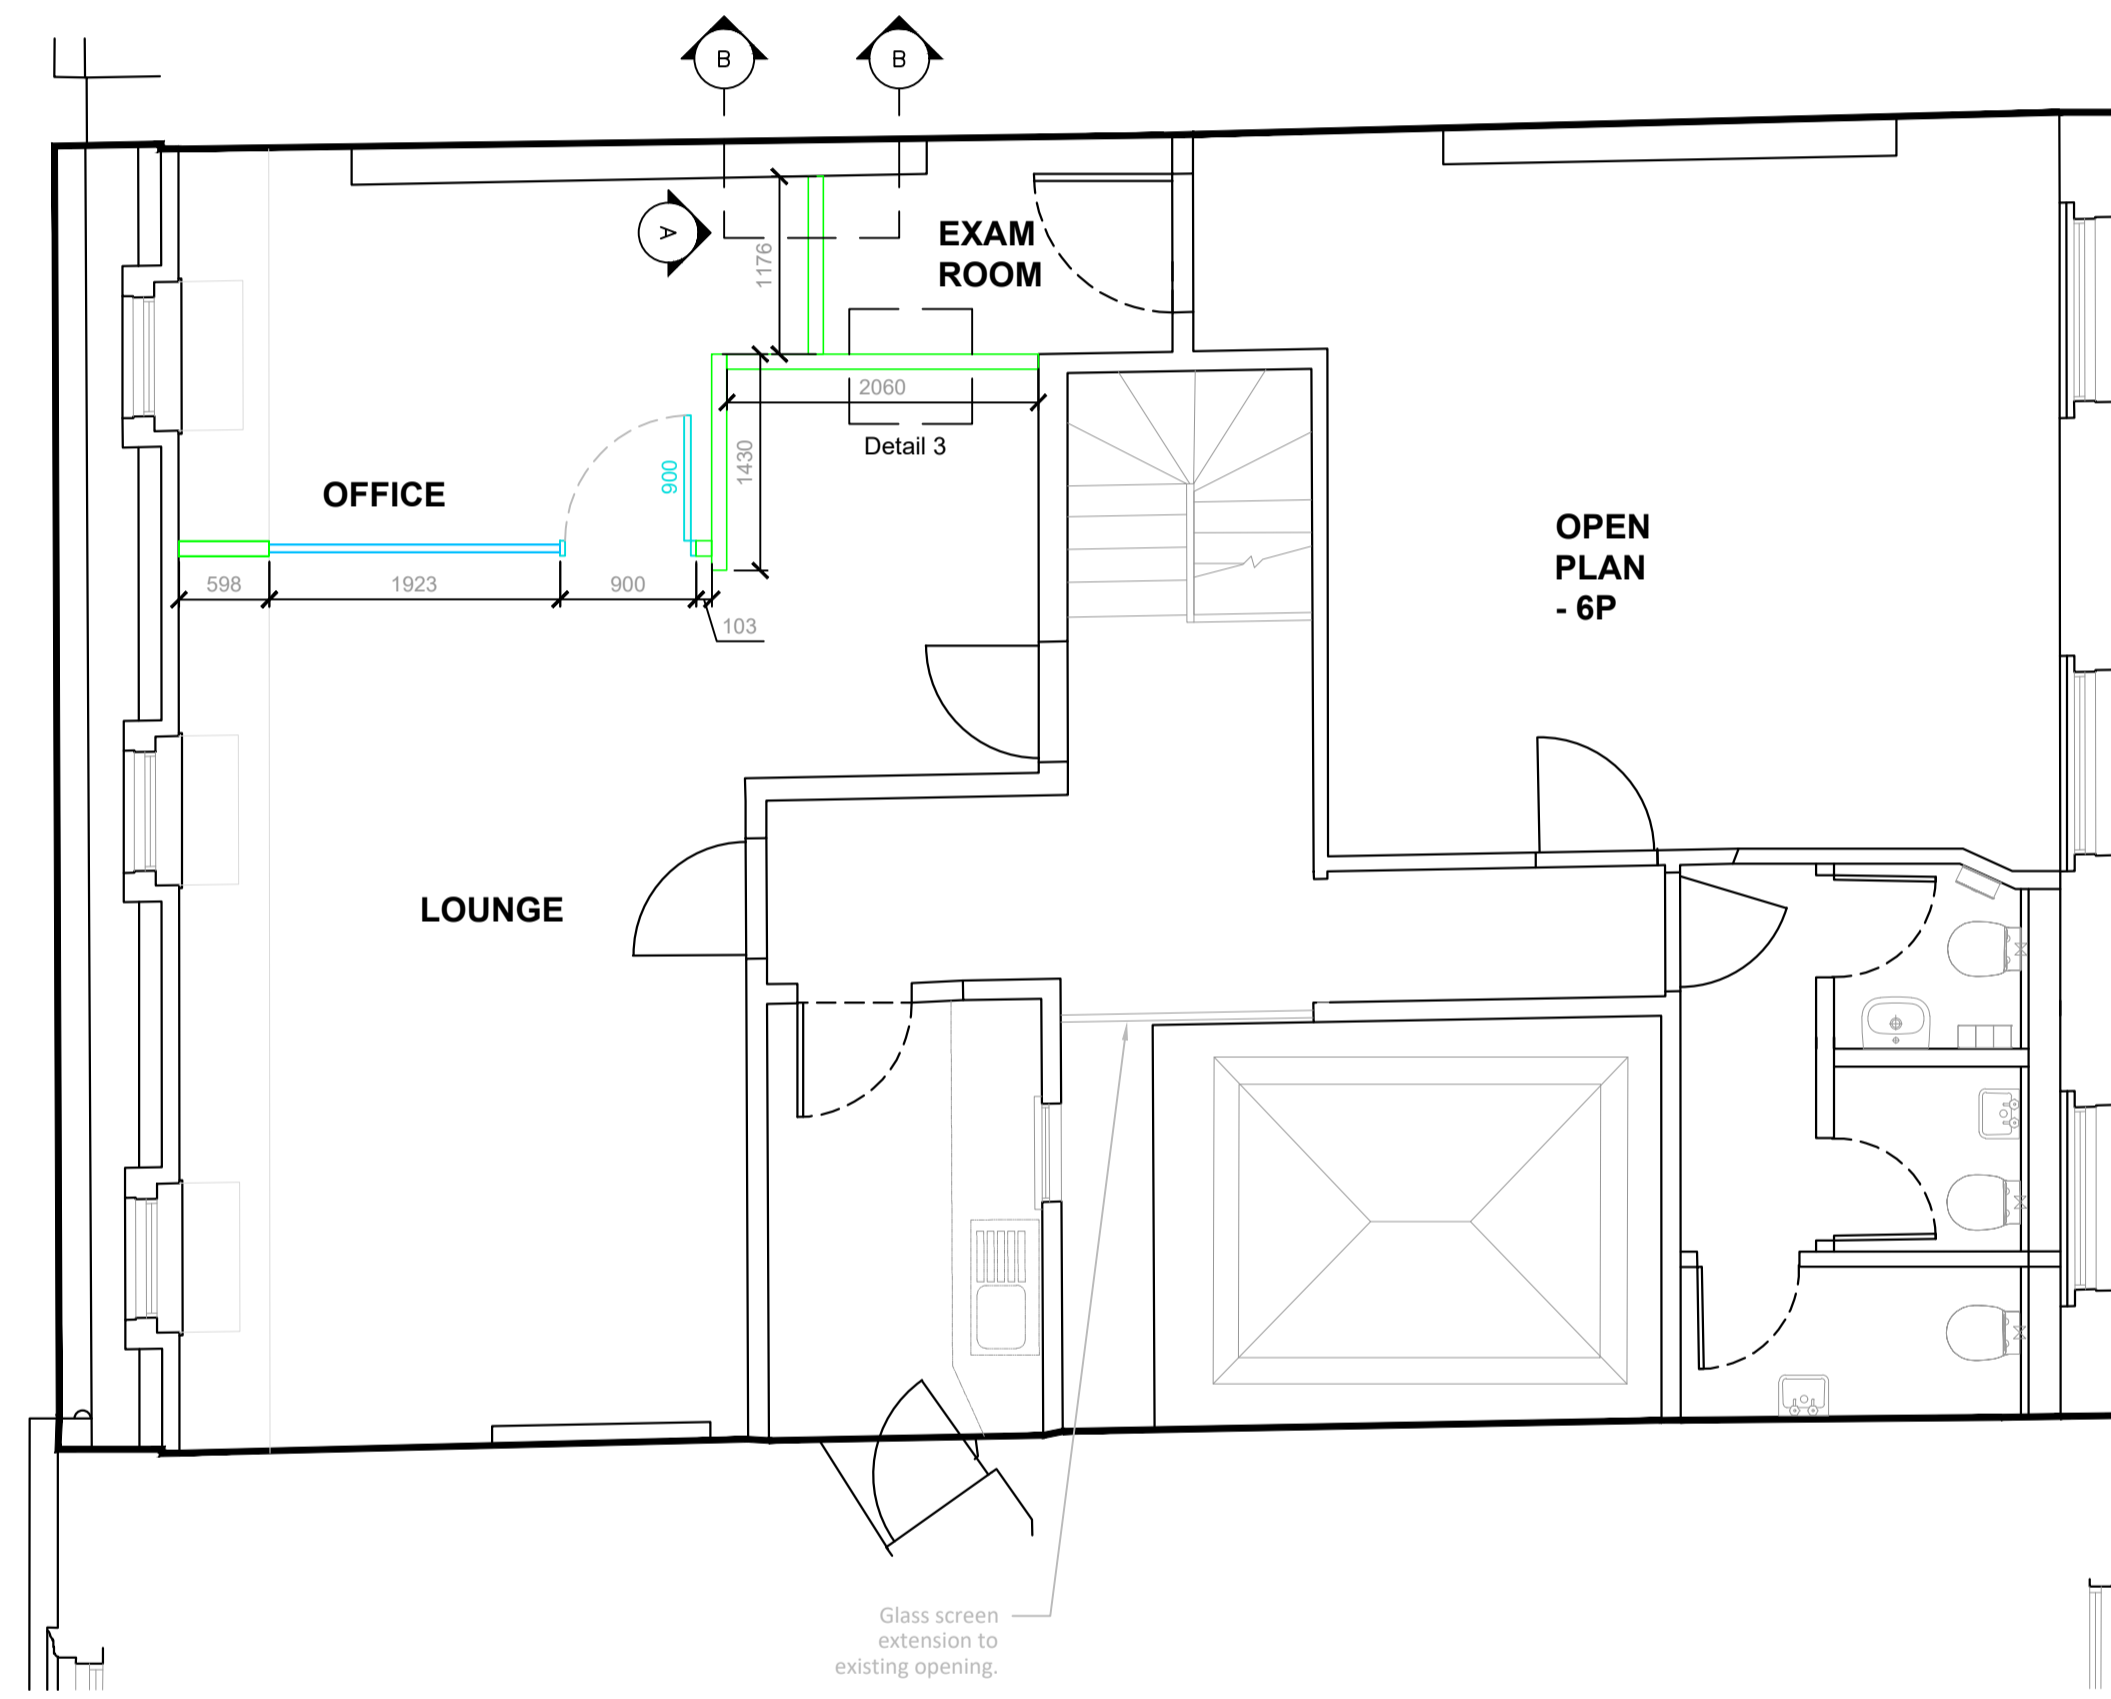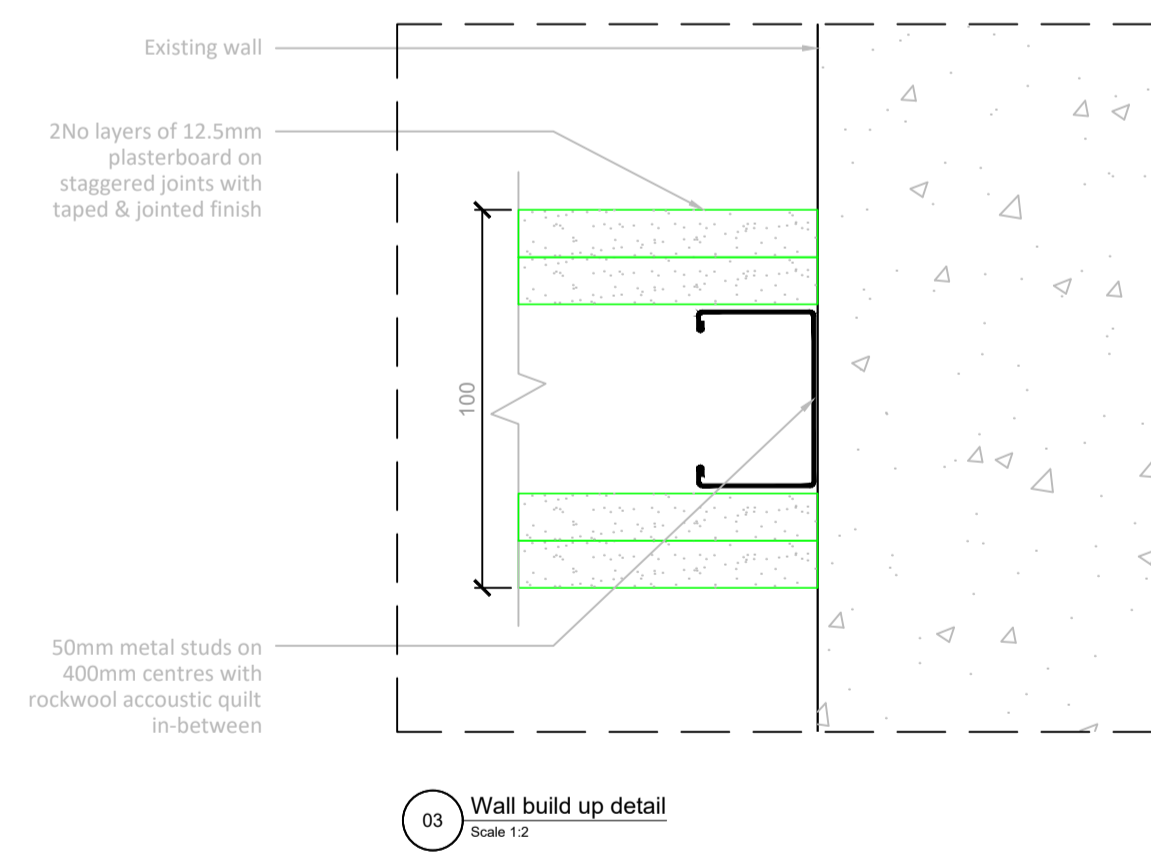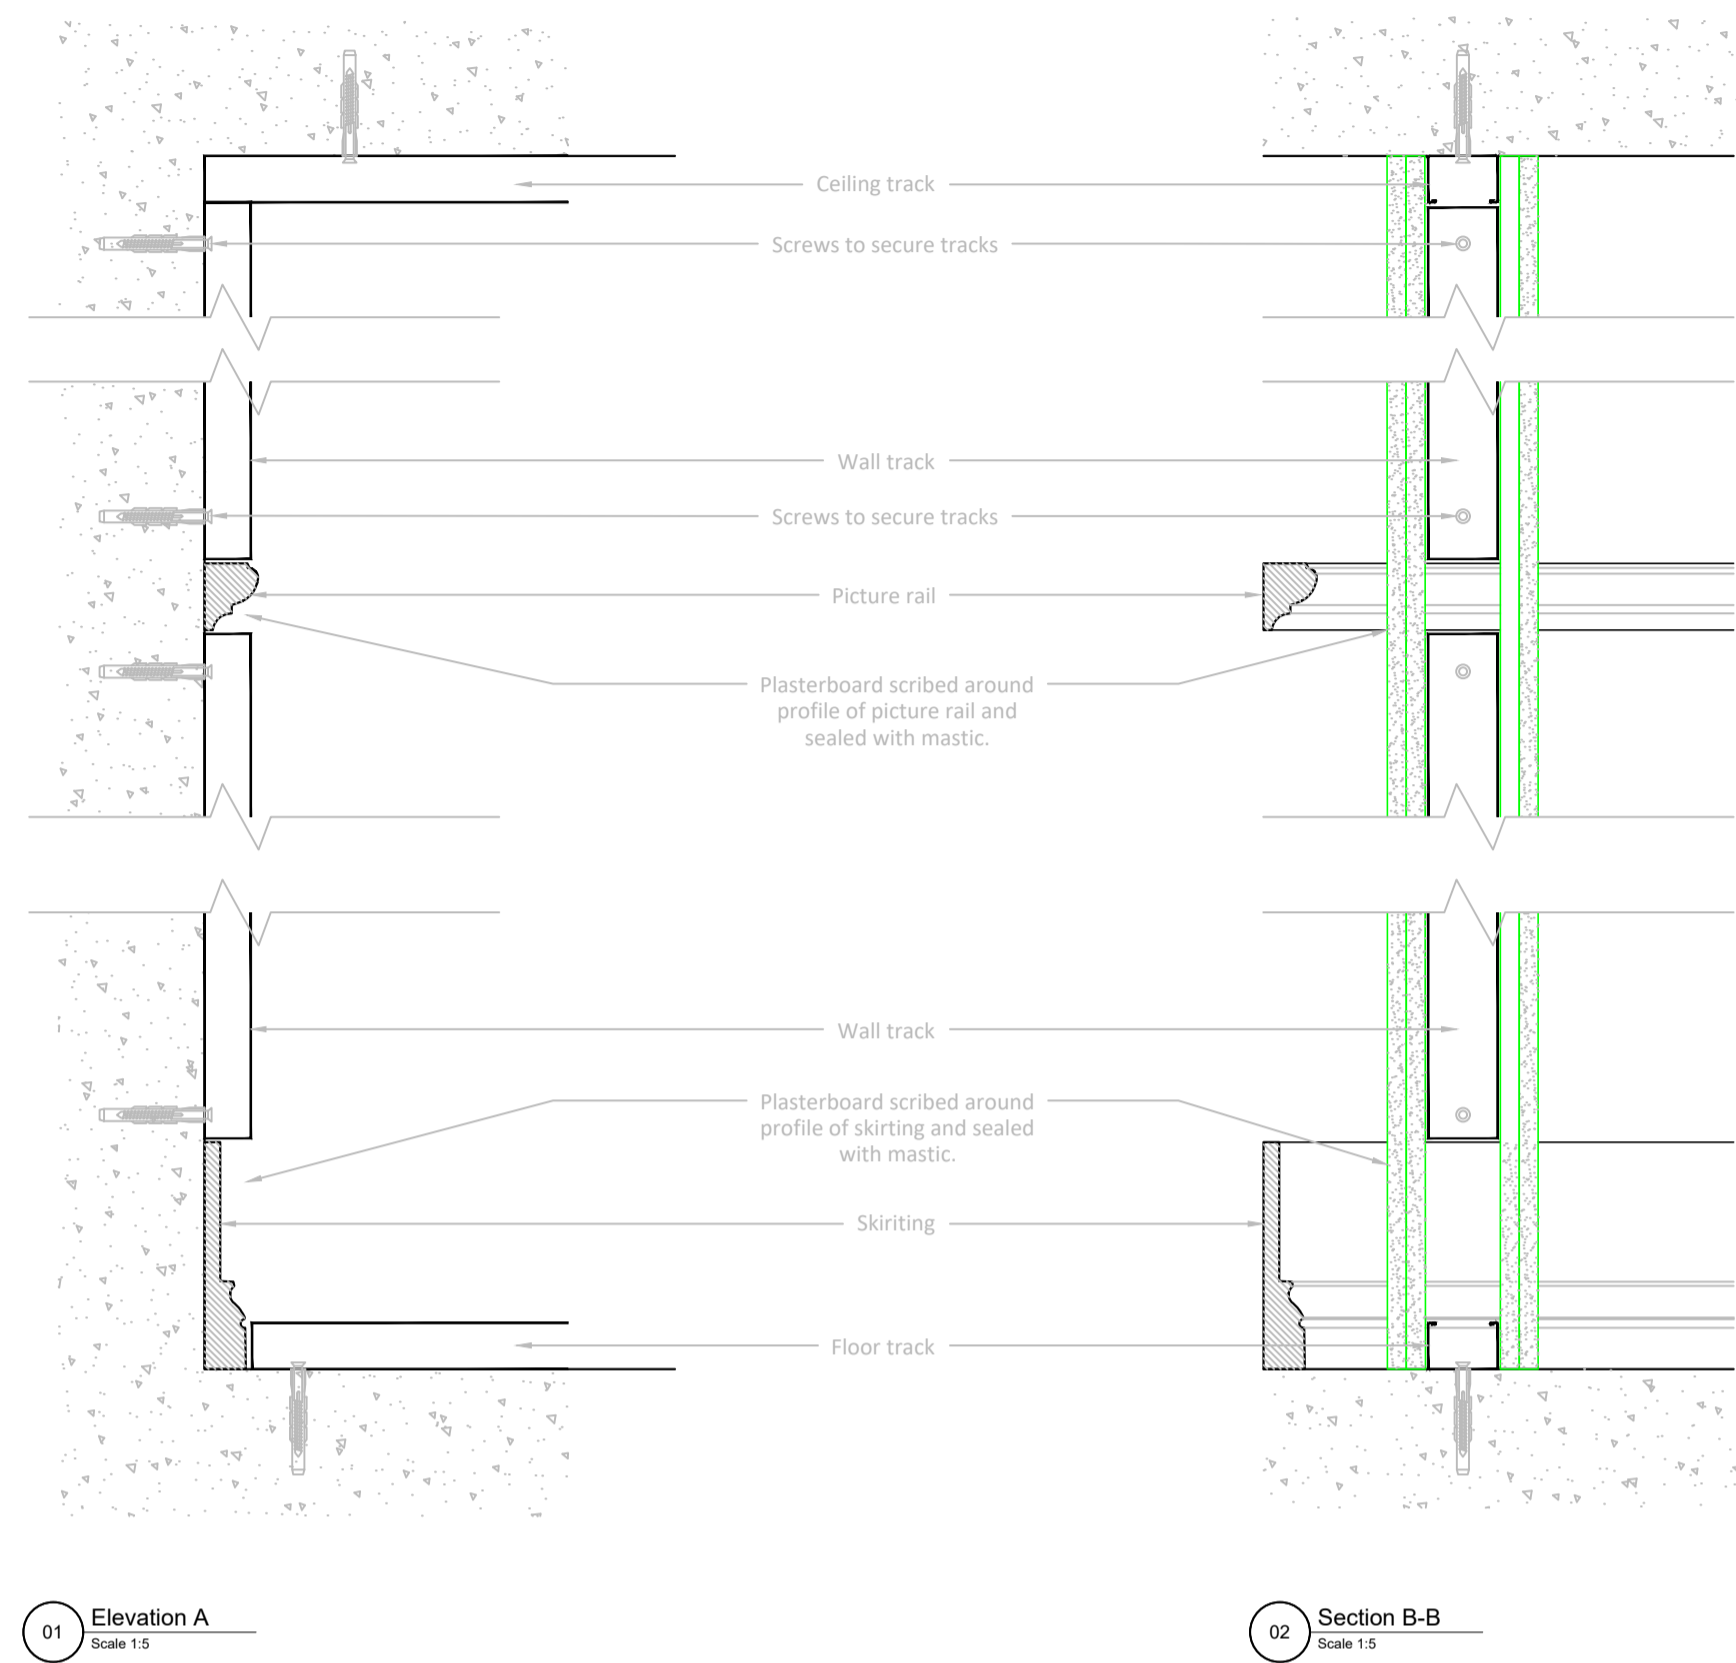

General Notes

All dimensions to be verified on site before work commences. All design work and drawings are for indicative purposes only. DO NOT SCALE OFF THIS DRAWING. Subject to building regulations, fire regulations and statutory approvals. Drawings to be read in conjunction with AW Spaces schedules and specs according to drawing issue sheet. All design work in this drawing is Copyright © 2022 AW Spaces. All rights reserved. Any unauthorised copying, lending or distribution will constitute an infringement of copyright.

Partition Construction Legend



Setting Out Notes

- All dimensions are taken from existing building shell, core and to leaf of new doors.
- All partitions to be offset by 250mm when abutted to the corner of an existing core wall.
- Refer to detail drawings for manifestation and vision panel details.
- Door leaf sizes as shown: 838mm solid core doors.

P2	Planning	06.12.22
P1	Planning	02.12.22
Rev	Details	Date

PRODUCED BY:



117-121 St John St, London, EC1V 4JA
Tel: +44(0)2080162446
Email: hello@awspaces.co.uk

Client
Odyssey Education

Project
**45 Russell Square
London WC1B 4JP**

Drawing Title
**Partition Setting Out Layout
Level 03**

Scale	Date
1:50 @ A1	10.11.2022

Dwg. No	CAD. No	Rev
ED4	8231- PA	P2

Issue	Drawn by	Checked by
PLANNING	ML	LM