
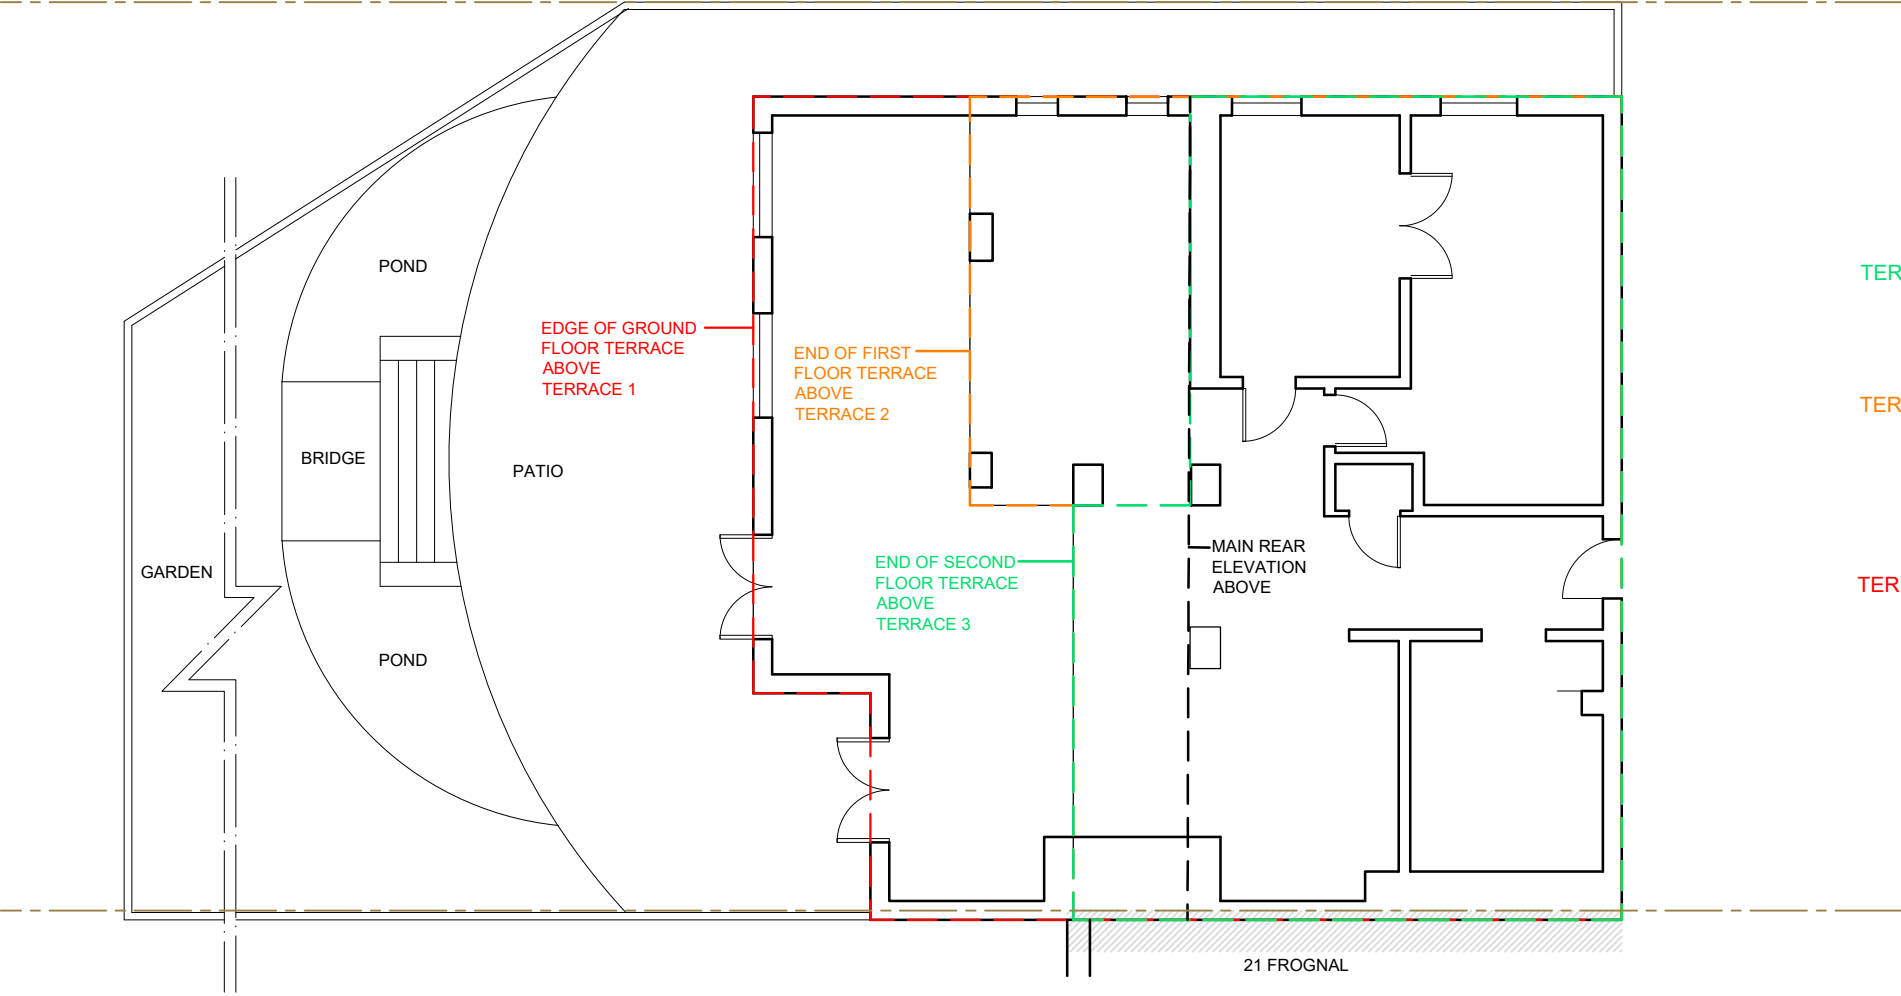


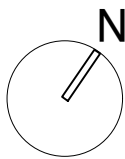

PLAN AS EXISTING With Outline of Building Above Indicated

[illegible]