


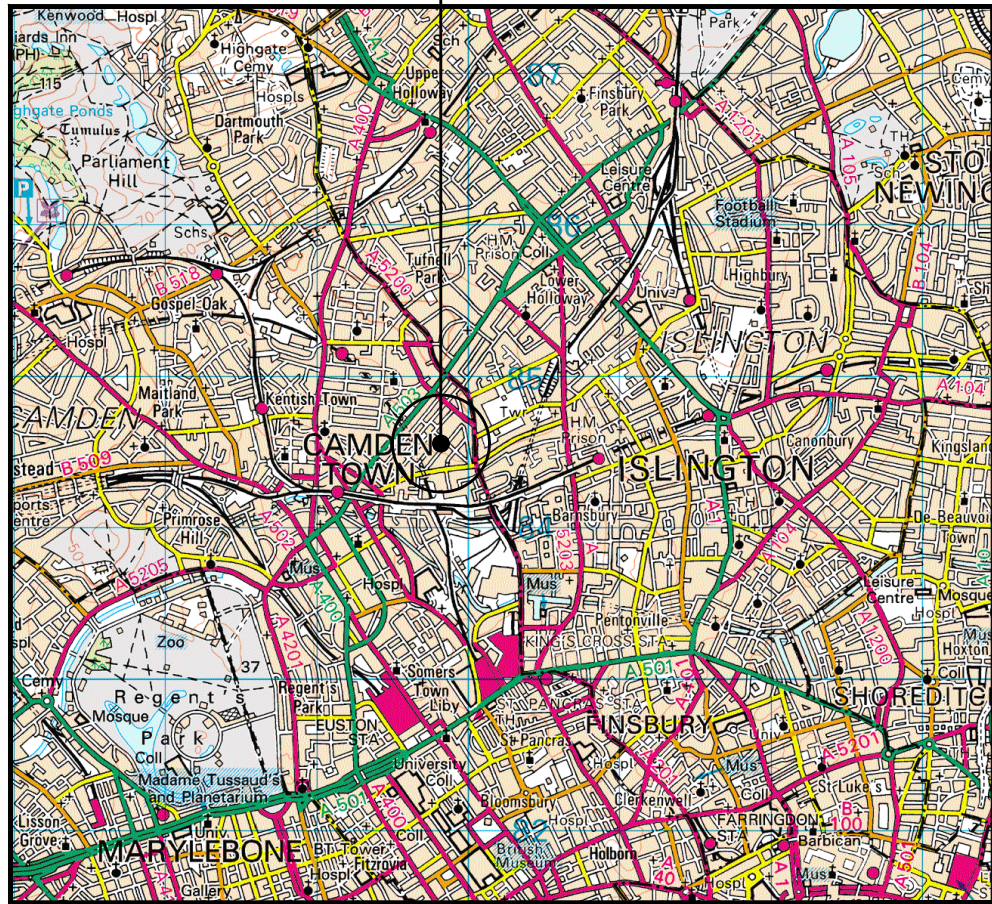


0 1km 2km
Scale

SITE LOCATION (Scale 1:50000)

Ordnance Survey map extract
based upon Landranger map series
with the permission of the controller of
Her Majesty's Stationery Office
Licence No. 0100023487
Crown copyright.



SITE PHOTOGRAPH

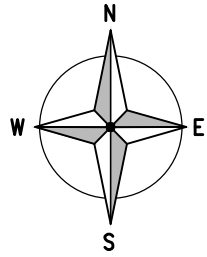

1848 00

5298 00

← = Site Access Route
← = Directions to Site



DETAILED SITE LOCATION (Scale 1:1250)

Based upon Ordnance Survey map extract
with the permission of the Controller of
Her Majesty's Stationery Office.
Crown copyright.
Licence No. 100020449

50 0 50 100 150
ORIGINAL SCALE AT A3 - 1:1250 ALL DIMENSIONS IN METRES

ALL DIMENSIONS ARE IN mm UNLESS NOTED OTHERWISE

N.G.R. E: 529816 N: 184780

CONCESSION REQUIRED NO

DIRECTIONS TO SITE:
FROM M1 JUNCTION 2 TAKE A1 INTO LONDON
AND AT A503 (SEVEN SISTERS) TURN RIGHT
ONTO A503. THEN TURN LEFT ON TO A5200
(YORK WAY) AND TAKE THE SECOND RIGHT
ON TO CLIFF ROAD. THE SITE IS AT THE END
OF CLIFF ROAD AT THE CORNER OF CAMDEN
PARK ROAD AND SOUTH VILLAS.

NOTES:

REV	MODIFICATION	BY	CH	DATE
B	Postcode Revised	NU	GBC	05.12.22
A	Issued for Construction	JMS	GBC	22.09.22



Great British Communications
Lapwing House, Block 3 Forward Point,
Tan House Lane, Widnes, Cheshire, WAB 0SL
t. 44 (0)151 420 4128
www.gbcservices.co.uk



CTIL - LONDON

Cell Name			Opt.
CHURCH STUDIOS			A
Cell ID No			
CTIL	TEF	VF	
E305409			
13678928	046413	00337	

Site Address / Contact Details

CAMDEN PARK ROAD
ISLINGTON
LONDON
NW1 9AR

Drawing Title:				
SITE LOCATION MAPS				
Purpose of issue:				Dwg Rev:
CONSTRUCTION				
Drawing Number:				
100				B
Scale:	Sheet Size:	Drawn:	Date:	Pack Issue:
AS SHOWN	A3	JMS	22.09.22	
Checked:	Date:	Approved:	Date:	
GBC	22.09.22	GBC	22.09.22	D