

# CÔTE

Revisions:

## Hampstead



83-84 Hampstead High Street  
London  
NW3 1RE

Issue 04 - 21/06/2022



Sign 01 - HALO ILLUMINATED CÔTE LETTERS (BUILT-UP) - Qty 02no  
02set Builtup aluminium letters with 50mm returns, Gilded gold leaf finish.  
Letters to have full foamex backs and stood off from substrate with 25mm stand off spacers to suit.  
Halo illuminated with LEDs.  
Size: 350 x 1180mm approx.  
Scale: 1:10

DIMENSIONS TBC

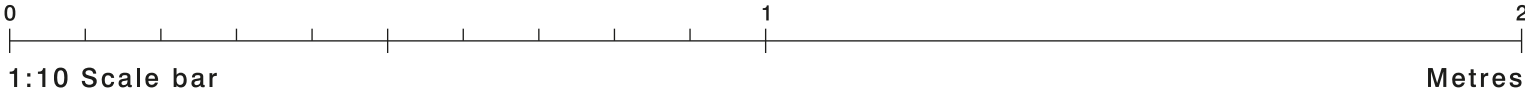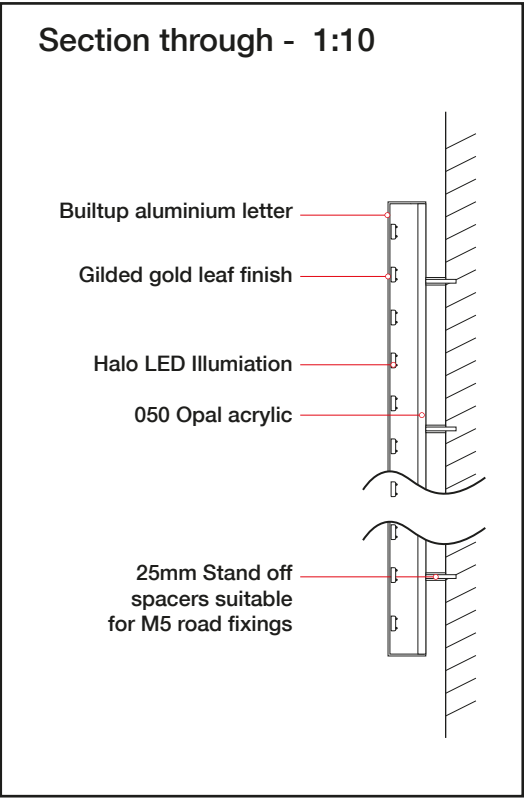

Site  
Cote Brasserie  
Hampstead

Job Number  
123167A  
Page  
2 of 7  
Drawing Location  
U:\2022\2022 Drawings\Cote Brasserie\

Scale  
as shown @ A3  
Issue / Rev  
Issue 04 - 21/06/2022



Drawn by  
WO  
Checked by  
PM

Sales Rep  
SW  
Date  
16/05/2022



BUTTERFIELD SIGNS LTD  
174 Sunbridge Rd  
Bradford West Yorkshire  
BD1 2RZ  
Tel: 01274 722244  
Fax: 01274 848996  
Web: [www.butterfieldsigns.co.uk](http://www.butterfieldsigns.co.uk)

**Sign 02 - CÔTE PROJECTION SIGN - Qty 01no**  
01no 18mm foamex panels with bevelled edge, finished to match RAL 5011 with applied mirror gold vinyl details to face.  
Face panels secured into supporting diamond shaped frame work, 50mm O/A depth.  
50mm projecting arm with decorative detail and 31 degree supporting arm, both secured to 150 x 450mm base plate.  
Metalwork powdercoat finished black. Externally illuminated via troughlight. (TBC)  
Size: As shown  
Scale: 1:10

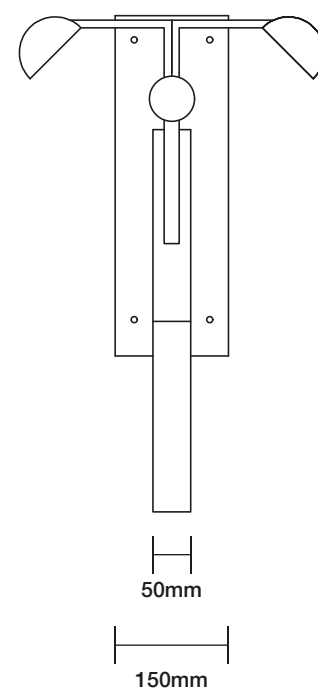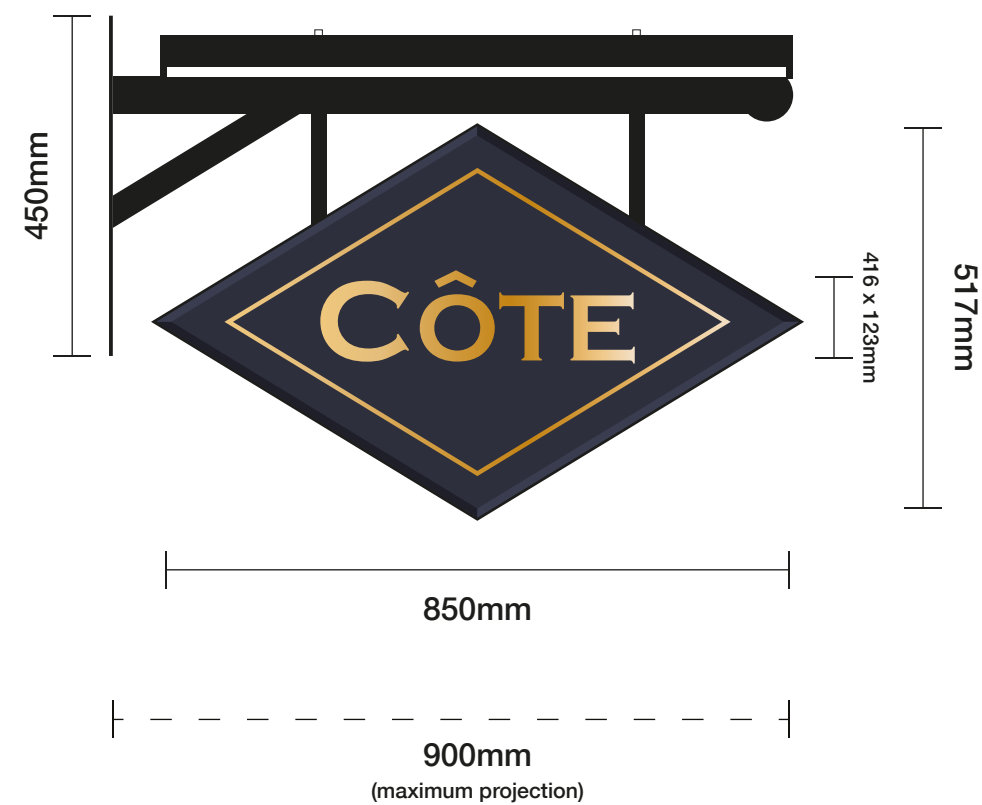


**Site**  
Cote Brasserie  
Hampstead

**Job Number**  
123167A  
**Page**  
3 of 7  
**Drawing Location**  
U:\2022\2022 Drawings\Cote Brasserie\

**Scale**  
as shown @ A3  
**Issue / Rev**  
Issue 04 - 21/06/2022

**Drawn by**  
WO  
**Checked by**  
PM


**Sales Rep**  
SW  
**Date**  
16/05/2022

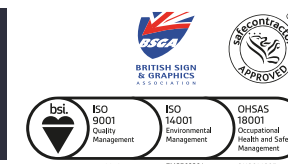




**BUTTERFIELD SIGNS LTD**  
174 Sunbridge Rd  
Bradford West Yorkshire  
BD1 2RZ  
Tel: 01274 722244  
Fax: 01274 848996  
Web: [www.butterfieldsigns.co.uk](http://www.butterfieldsigns.co.uk)

**Sign 03 - MENU CASE A3 (PORTRAIT)**  
01no Battery operated wall mounted brass menu case  
to suit an A3 menu  
Size: To suit A3 approx 490 x 370mm  
Scale: 1:5

1100mm to underside

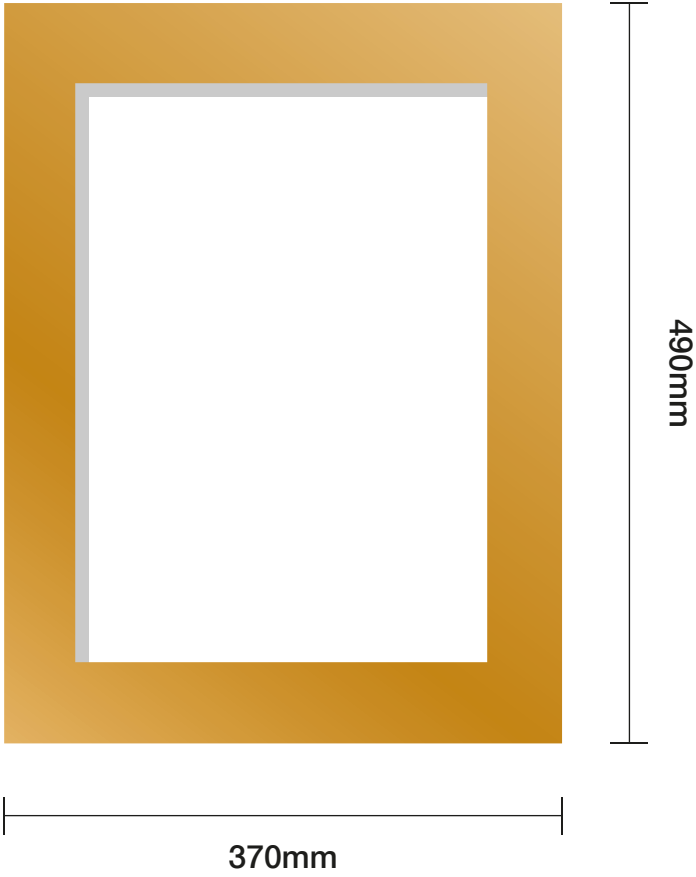

**Sign 04 - A BOARD** **Final construction TBC**  
01no Timber A boards finished to match RAL 5011  
with applied vinyl graphics to face.  
Size: As shown  
Scale: 1:10

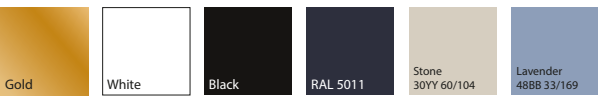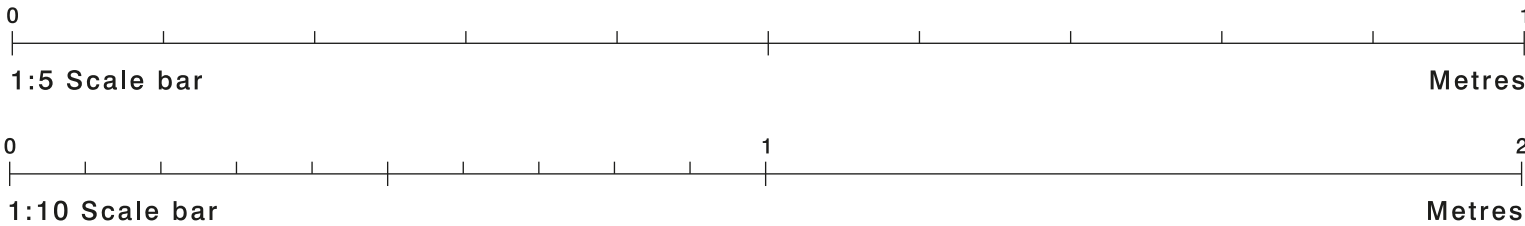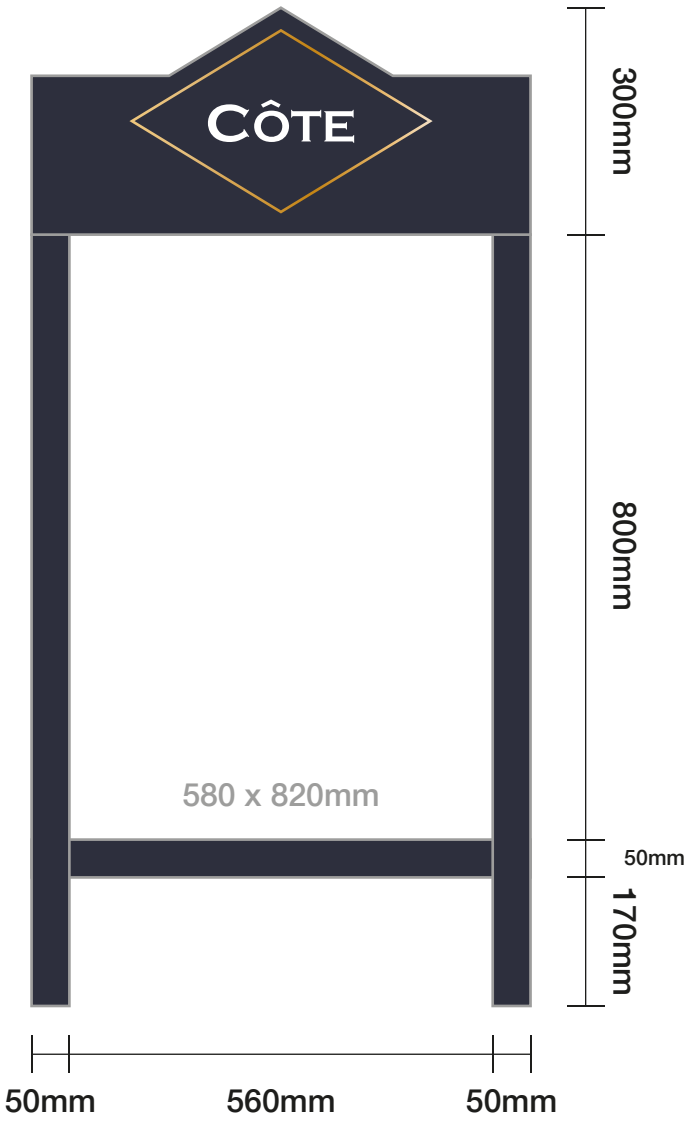

**Site**  
Cote Brasserie  
Hampstead

**Job Number**  
123167A  
**Page**  
4 of 7  
**Drawing Location**  
U:\2022\2022 Drawings\Cote Brasserie\

**Scale**  
as shown @ A3  
**Issue / Rev**  
Issue 04 - 21/06/2022

**Drawn by**  
WO  
**Checked by**  
PM



**Sales Rep**  
SW  
**Date**  
16/05/2022



**BUTTERFIELD SIGNS LTD**  
174 Sunbridge Rd  
Bradford West Yorkshire  
BD1 2RZ  
Tel: 01274 722244  
Fax: 01274 848996  
Web: [www.butterfieldsigns.co.uk](http://www.butterfieldsigns.co.uk)

Sign 05 - AMENITY MANIFESTATIONS - Qty 05no  
Plotcut mirror gold vinyl graphics, reverse applied to glazing.  
Underside of graphics to be consistent across all elevations.  
Size: As shown  
Scale: 1:20

QUANTITIES TBC  
DIMENSIONS TBC

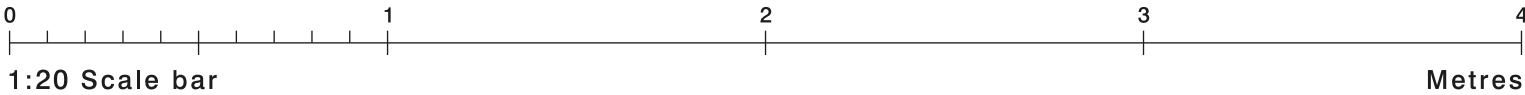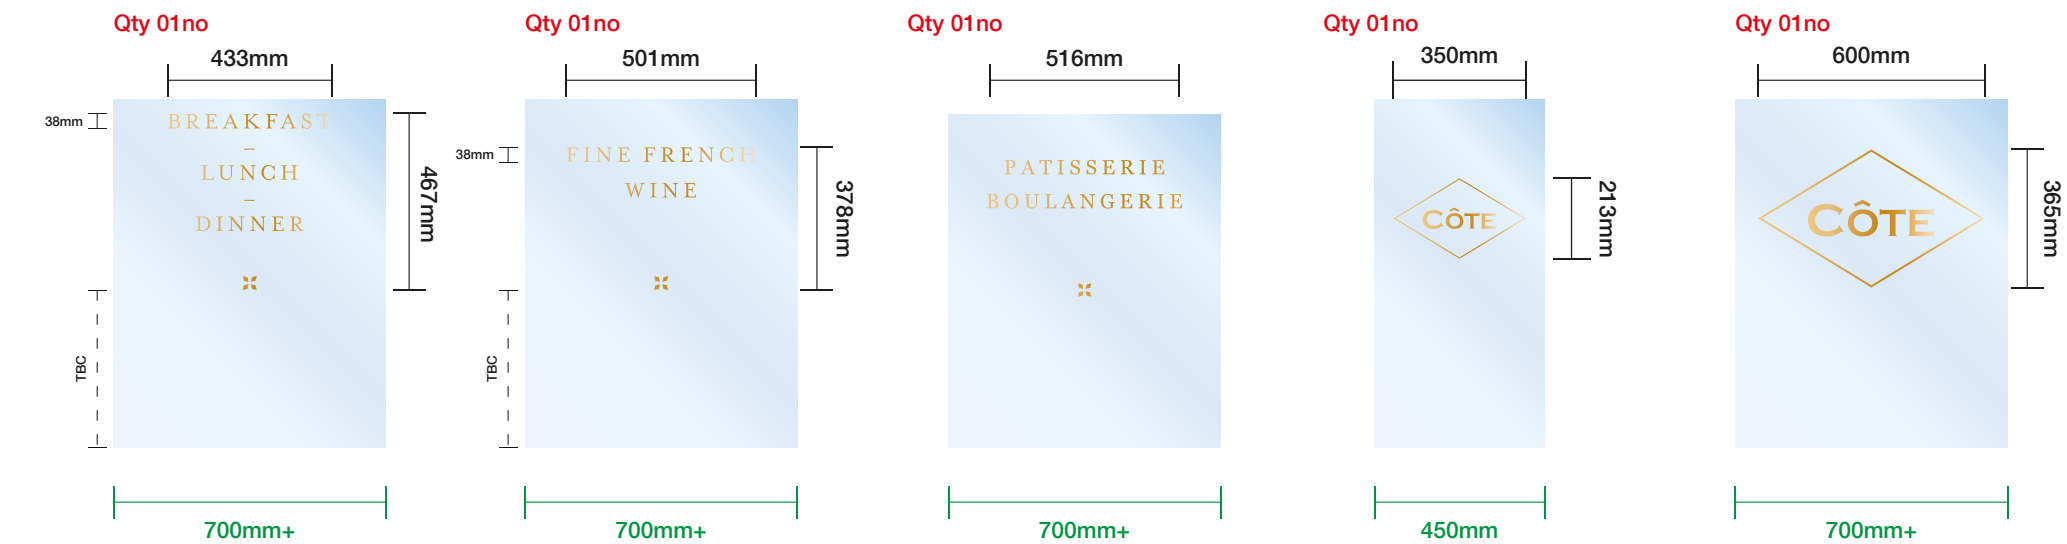

Site  
Cote Brasserie  
Hampstead

Job Number  
123167A  
Page  
5 of 7  
Drawing Location  
U:\2022\2022 Drawings\Cote Brasserie\

Scale  
as shown @ A3  
Issue / Rev  
Issue 04 - 21/06/2022

Drawn by  
WO  
Checked by  
PM

Sales Rep  
SW  
Date  
16/05/2022



BUTTERFIELD SIGNS LTD  
174 Sunbridge Rd  
Bradford West Yorkshire  
BD1 2RZ  
Tel: 01274 722244  
Fax: 01274 848996  
Web: www.butterfieldsigns.co.uk





Site  
Cote Brasserie  
Hampstead

Job Number  
123167A  
Page  
6 of 7  
Drawing Location  
U:\2022\2022 Drawings\Cote Brasserie\

Scale  
as shown @ A3  
Issue / Rev  
Issue 04 - 21/06/2022

Drawn by  
WO  
Checked by  
PM

Sales Rep  
SW  
Date  
16/05/2022



BUTTERFIELD SIGNS LTD  
174 Sunbridge Rd  
Bradford West Yorkshire  
BD1 2RZ  
Tel: 01274 722244  
Fax: 01274 848996  
Web: www.butterfieldsigns.co.uk





Site  
Cote Brasserie  
Hampstead

Job Number  
123167A  
Page  
7 of 7  
Drawing Location  
U:\2022\2022 Drawings\Cote Brasserie\

Scale  
as shown @ A3  
Issue / Rev  
Issue 04 - 21/06/2022

Drawn by  
WO  
Checked by  
PM

Sales Rep  
SW  
Date  
16/05/2022



BUTTERFIELD SIGNS LTD  
174 Sunbridge Rd  
Bradford West Yorkshire  
BD1 2RZ  
Tel: 01274 722244  
Fax: 01274 848996  
Web: [www.butterfieldsigns.co.uk](http://www.butterfieldsigns.co.uk)