


NOTES ORIGINAL A3
 DO NOT SCALE FROM THIS DRAWING.
 (DRAWING MAY BE SCALED FOR LOCAL AUTHORITY
 & PLANNING PURPOSES ONLY)
 ALL DIMENSIONS TO BE CHECKED ON SITE .
 COPYRIGHT PROTECTED.



EXISTING LOCATION PLAN
SCALE 1:1250



EXISTING BLOCK PLAN
SCALE 1:500

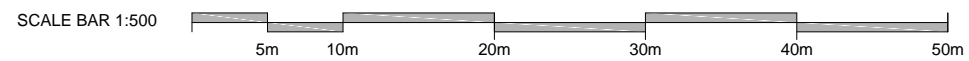

IZIPIZI Paris	
IZIPIZI PARIS	
IDL: Architects	
<small>LONDON</small> 17 Blackfriars Lane St Paul's, London EC4V 6ER	<small>PRAGUE</small> The Forum, Fifth Floor, Wenceslas Square 19 Prague, 110 00
+44 (0)20 7248 1234	+42 (0) 72 0279 588
<small>idl.group</small> Registered in England No.7111665 RIBA Accreditation No.20014346	
Project	
IZIPIZI - 261 Camden High St, NW1 7BU	
Drawing Title	
Existing Location and Block Plans	
Project No	
22-2531	
Scale @A3	Drawn / Checked
VAR	FR AP
File Identifier	[Status-Revision]
2531-IDL-NA-ZZ-DR-A-01001	[1-00]
Purpose of Issue	
FEASIBILITY	