


1300
1200
1100
1000
900
800
700
600
500
400
300
200
100
0

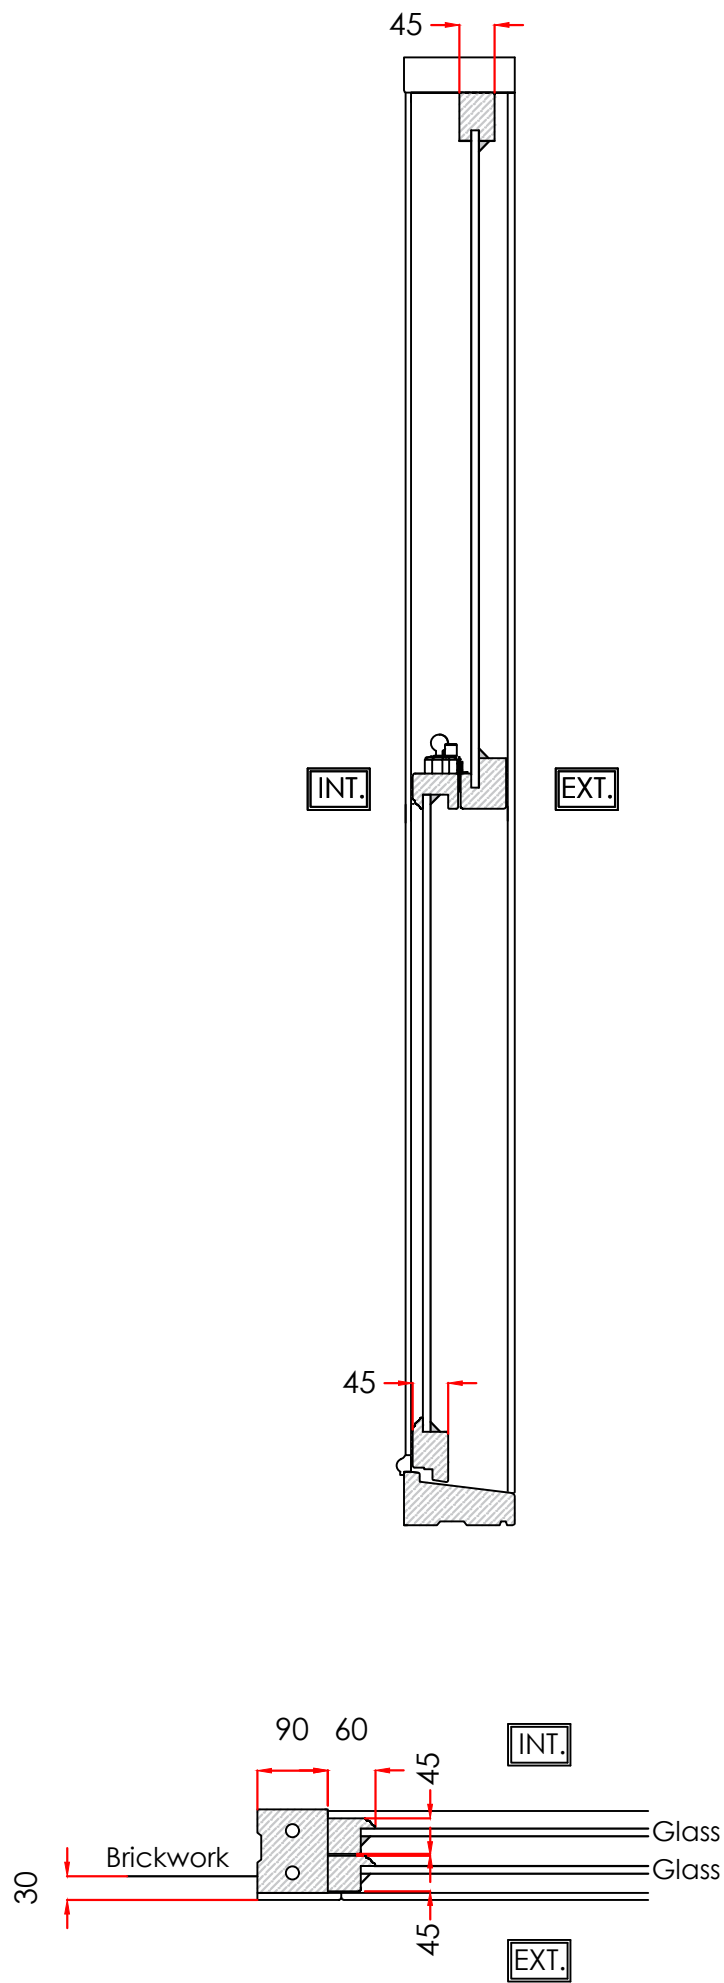

Existing Window Profile.

Scale - 1:10
(Produced on A3 Paper)
Sheet 1 Of 1

Drawers Initials.
DJP

CONTRACT No.: 30364249

Date: 14.12.22

PROPOSED: Replacement Windows

AT:

(INSTALLATION ADDRESS)

Flat 2
38 Frogna
London
NW3 6AG



Heritage
TIMBER COLLECTION

THESE DRAWINGS ARE THE PROPERTY OF ANGLIAN HOME IMPROVEMENTS
AND MUST NOT BE USED, DISTRIBUTED, LOANED OR COPIED WITHOUT THE
EXPRESS PERMISSION OF ANGLIAN HOME IMPROVEMENTS.

Scale Bar
1:10(mm)

0 100 200 300