




2 Thurlow Road

Amended Drawings
revised 15.12.2022


Demolition

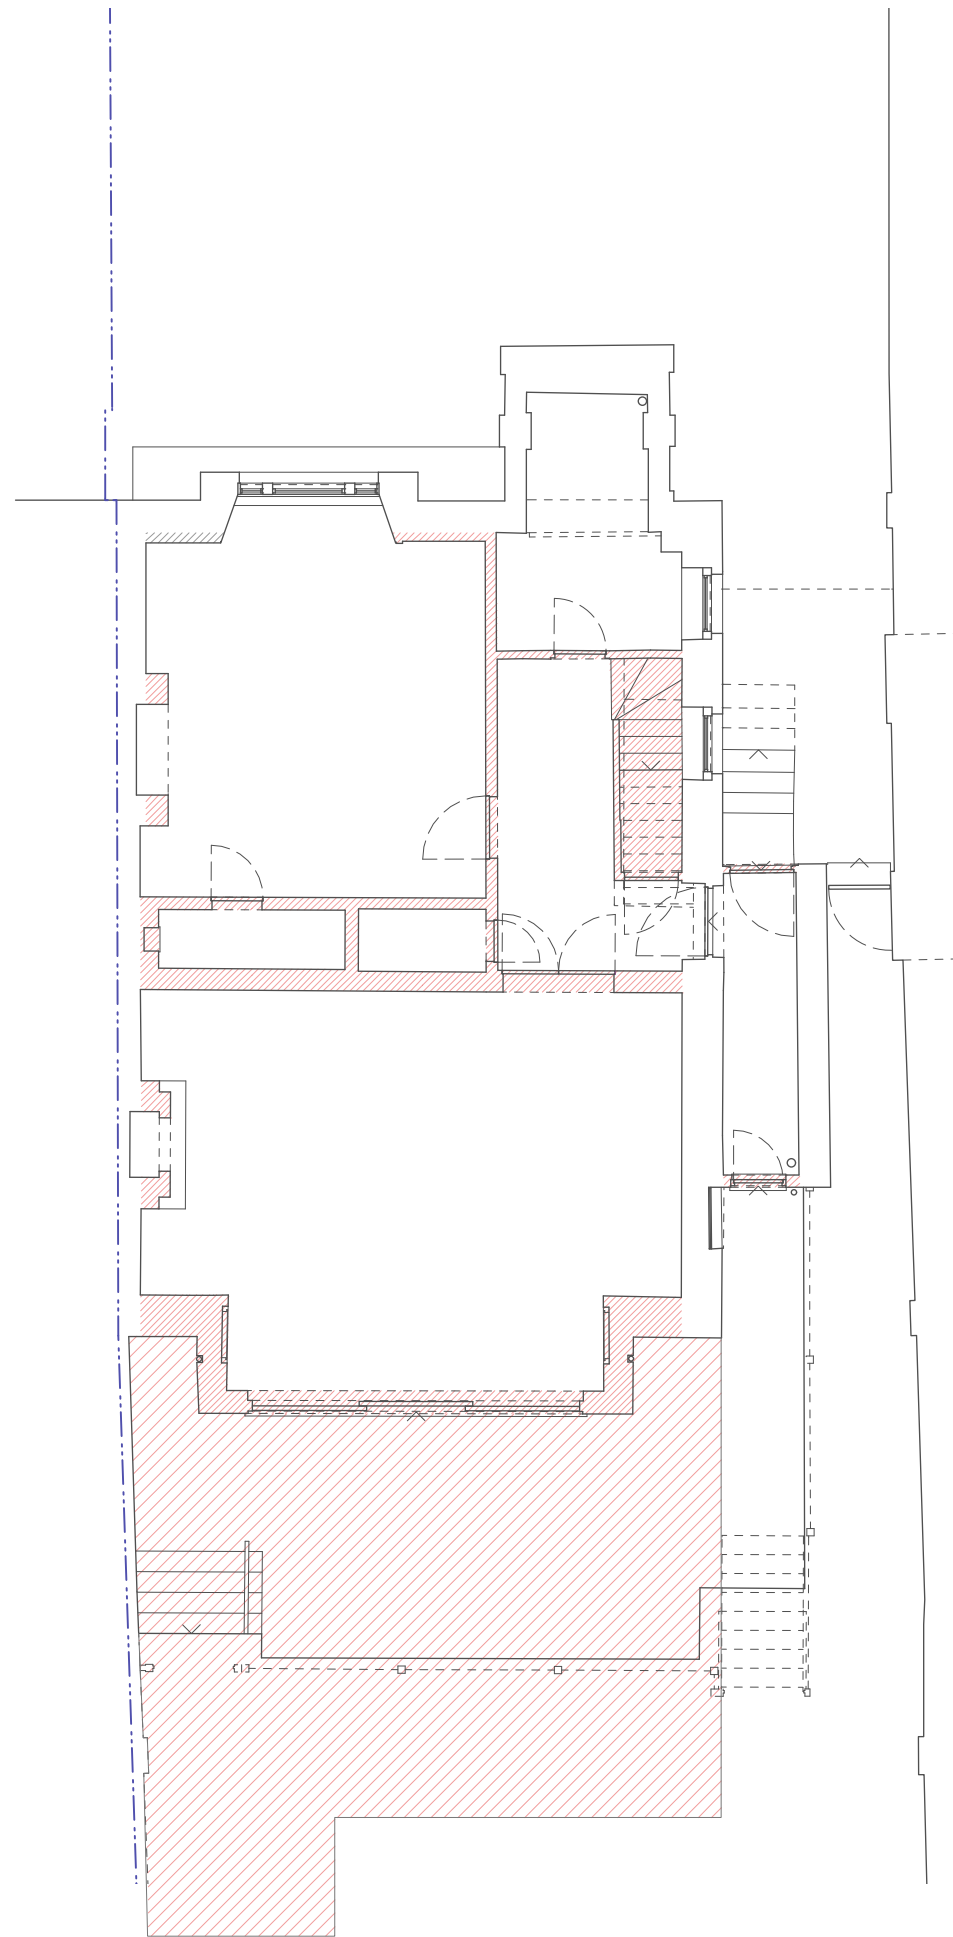


Lower Ground Floor

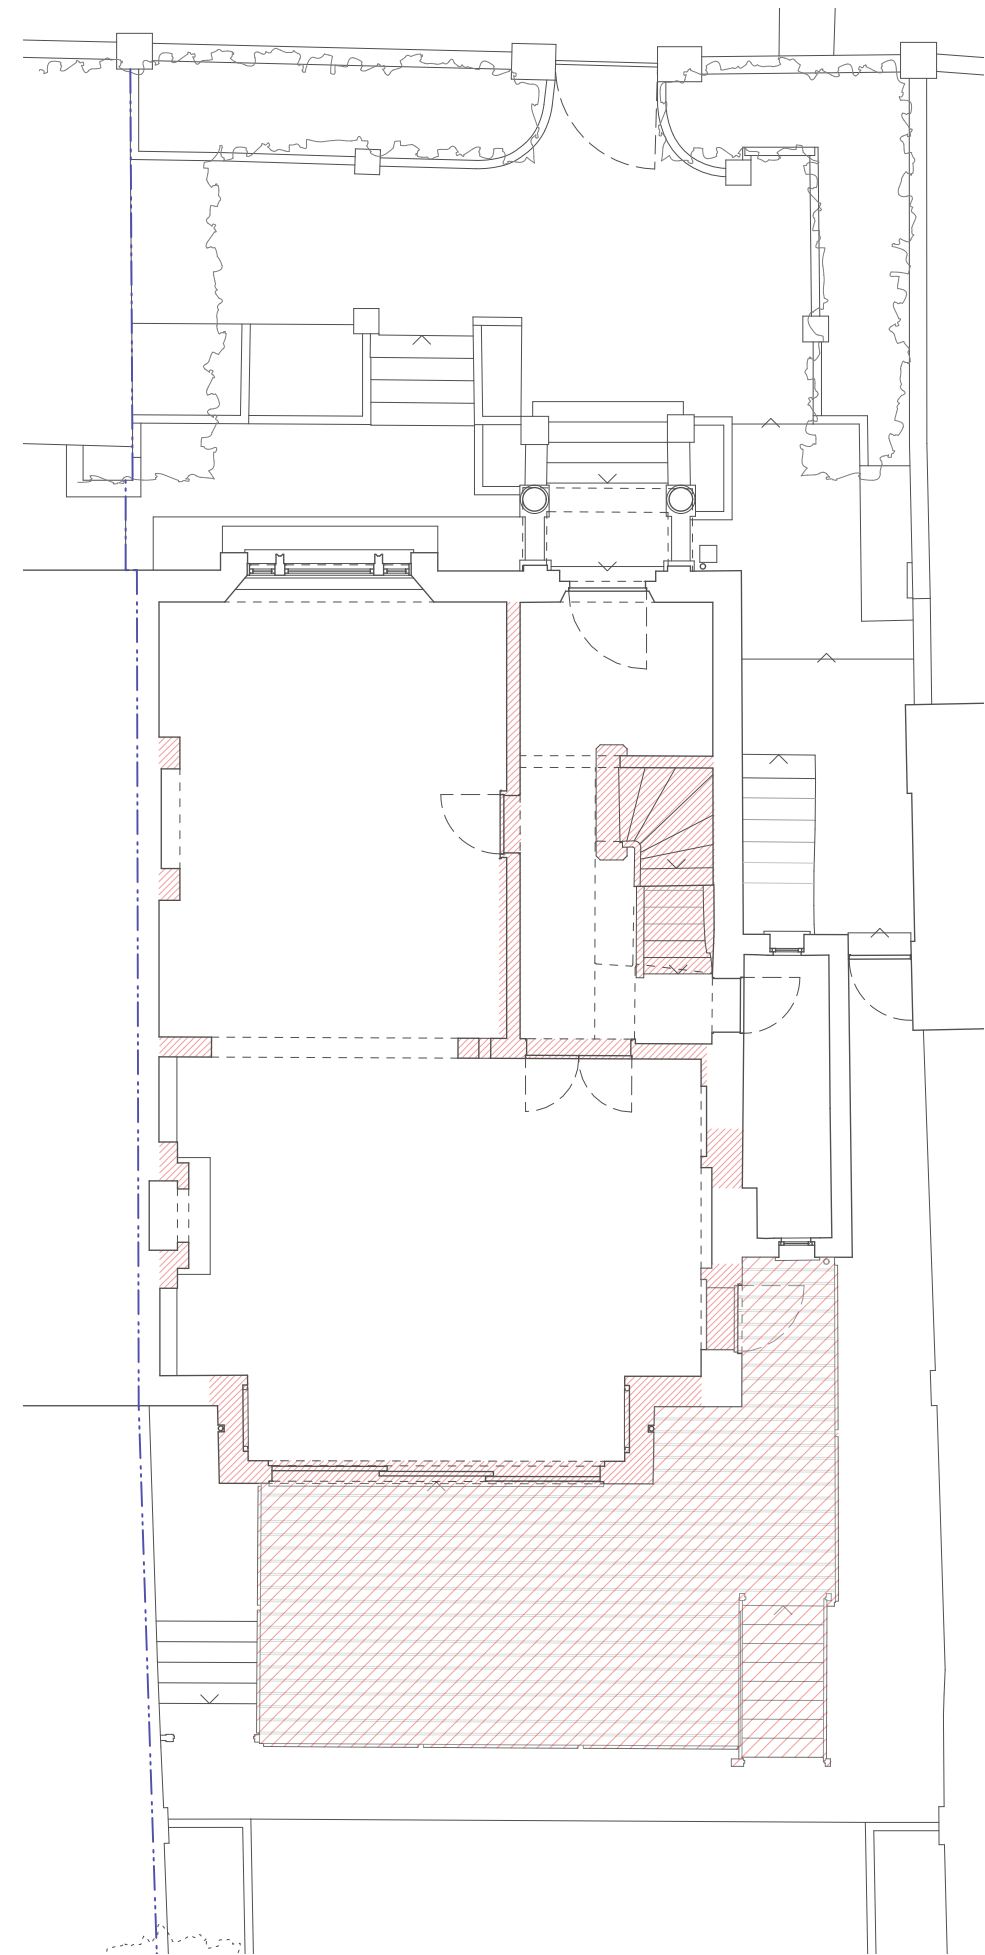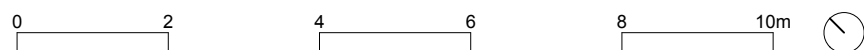

Upper Ground Floor

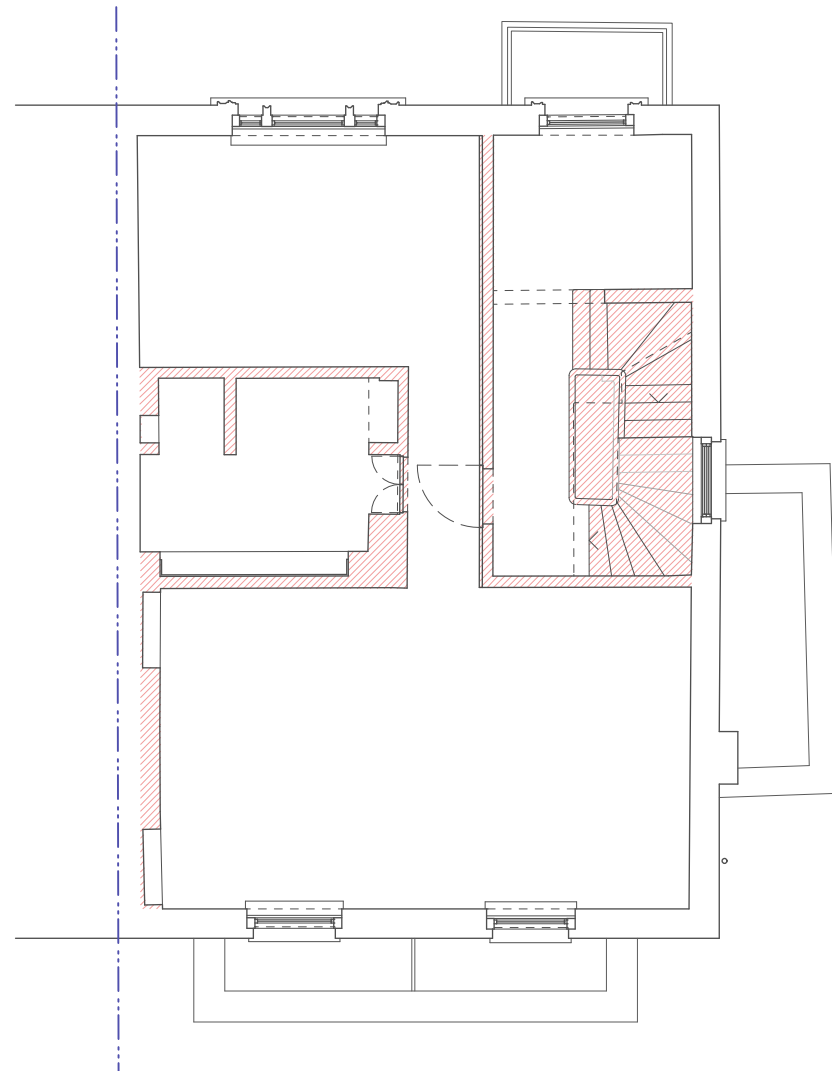


First Floor

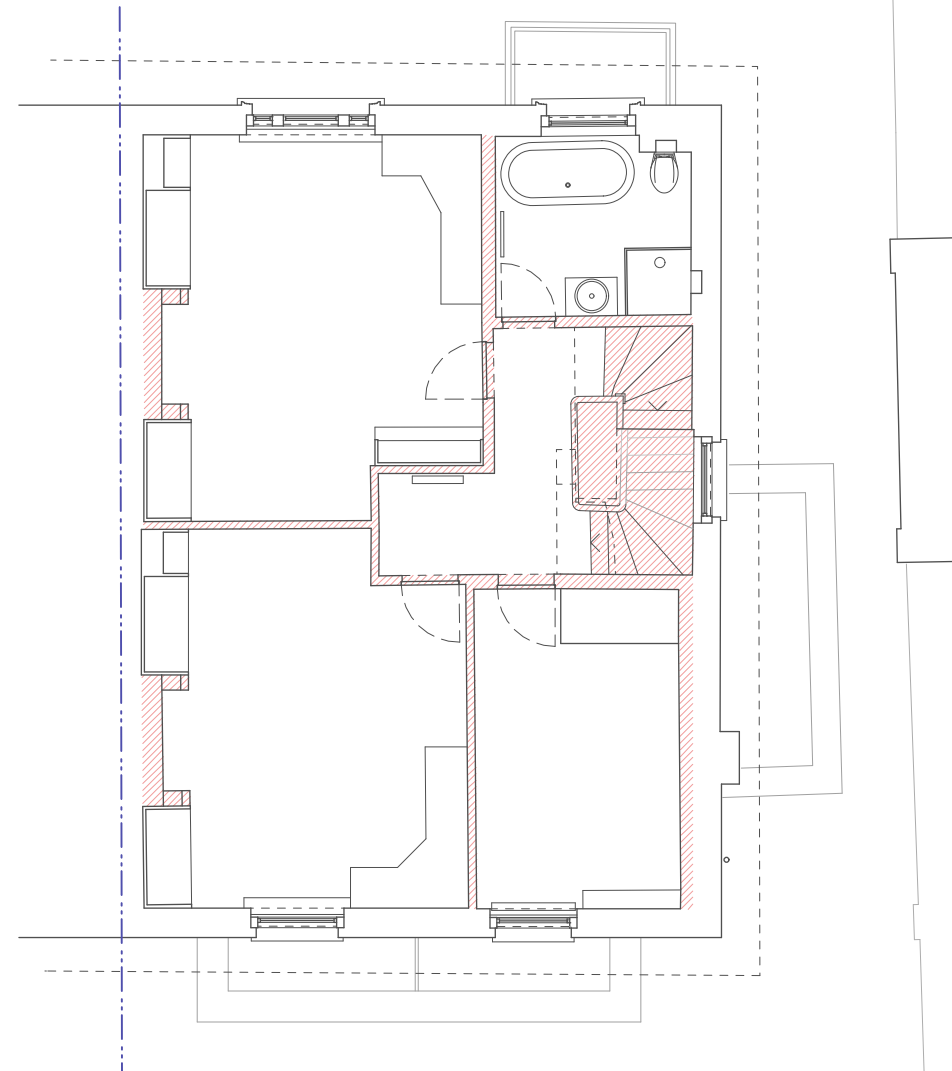


Second Floor



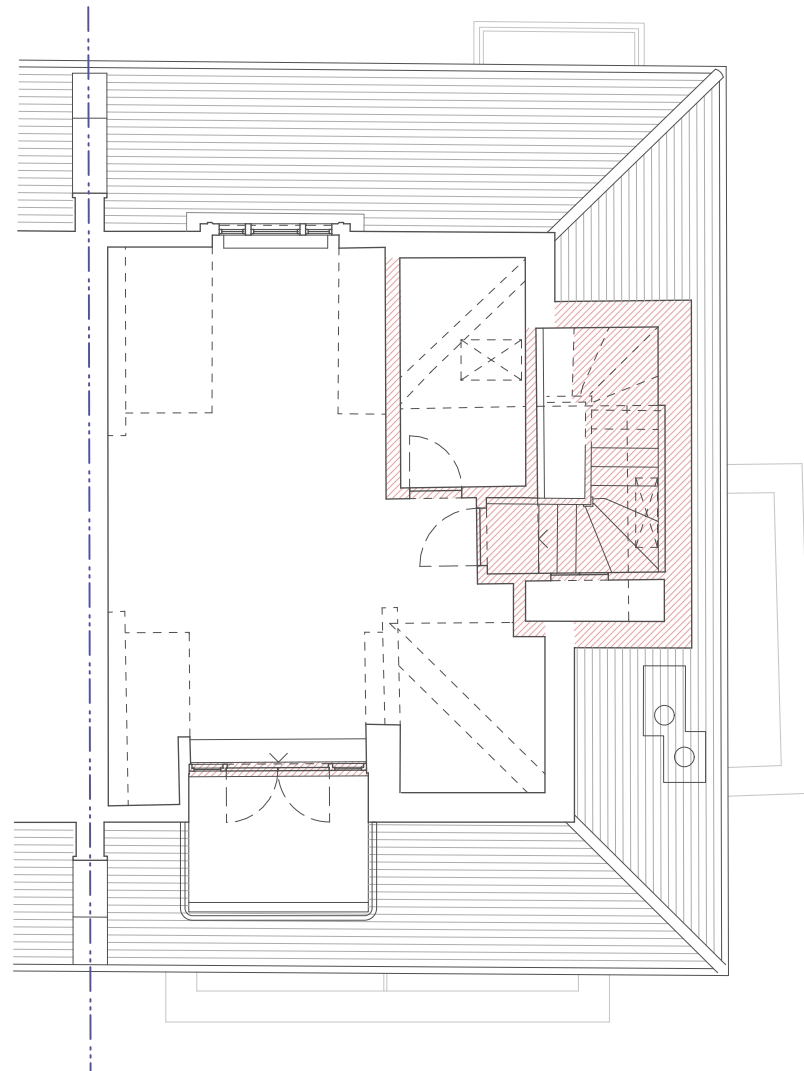


Third Floor

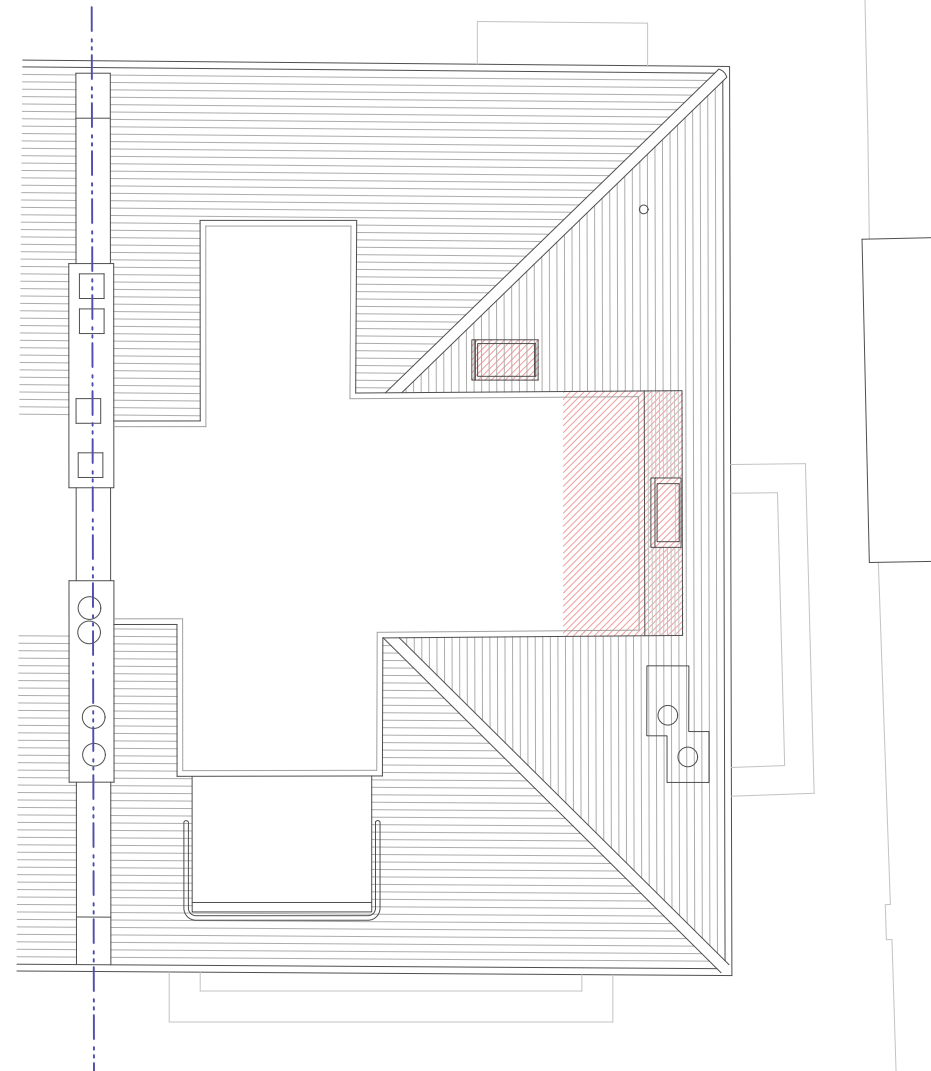

Roof




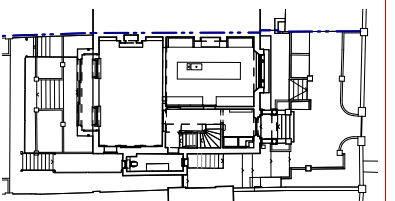


Revision A

2 Thurlow Road | 023 - Existing Demolition Street Elevation | 1:100 @ A3

William Smalley RIBA

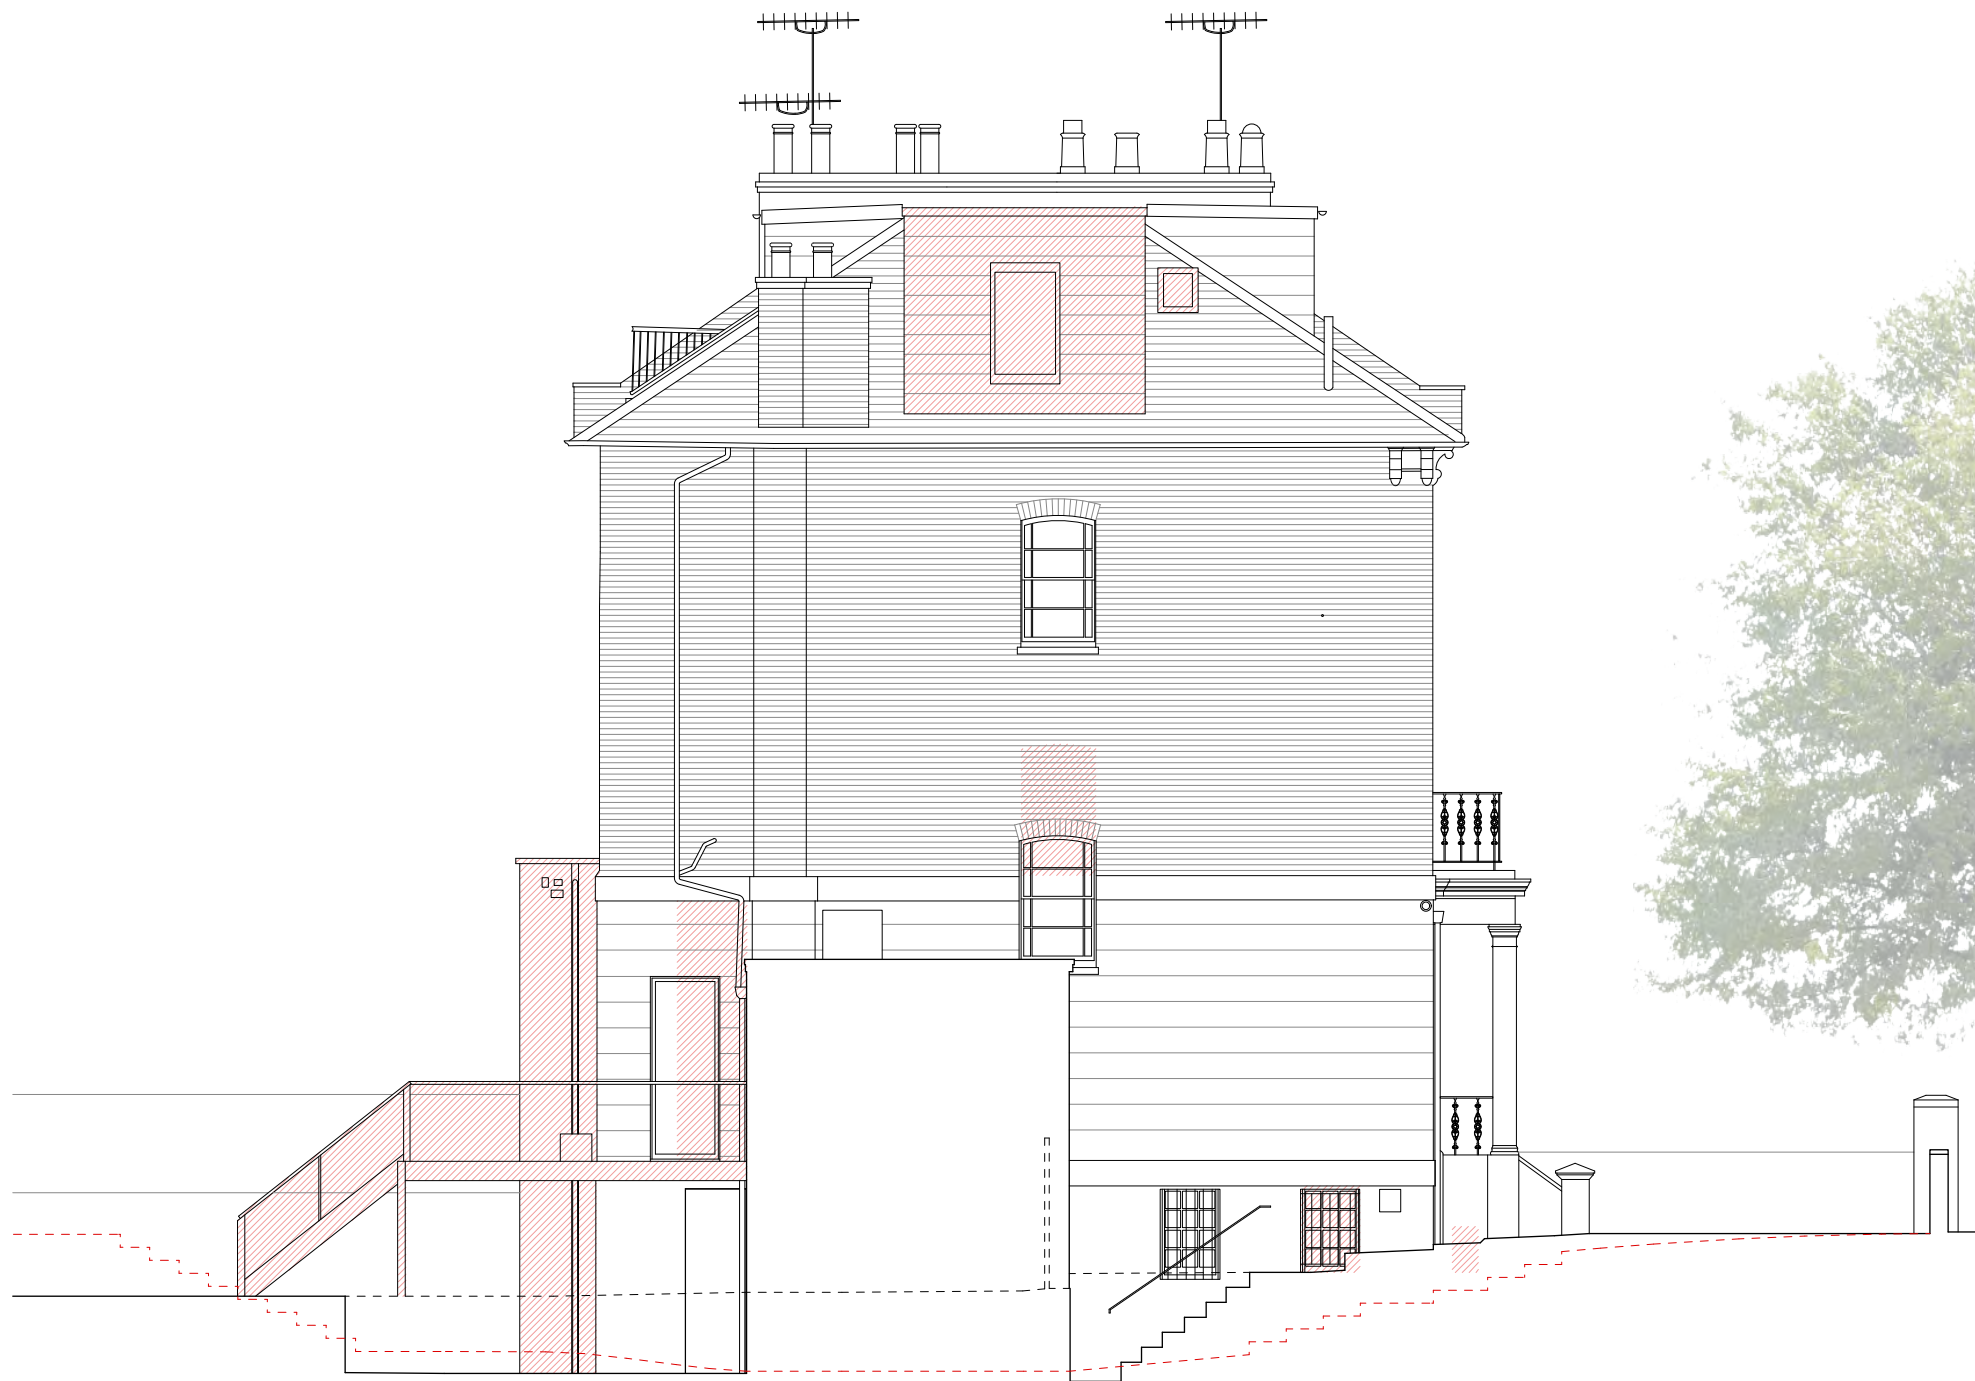

0 2 4 6 8 10m

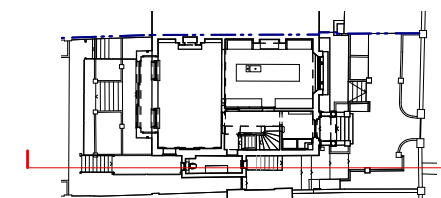

Revision A

2 Thurlow Road | 024 - Existing Demolition Side Elevation | 1:100 @ A3

William Smalley RIBA



0 2 4 6 8 10m

2 Thurlow Road | 025 - Existing Demolition Rear Elevation | 1:100 @ A3

William Smalley RIBA

Revision A