



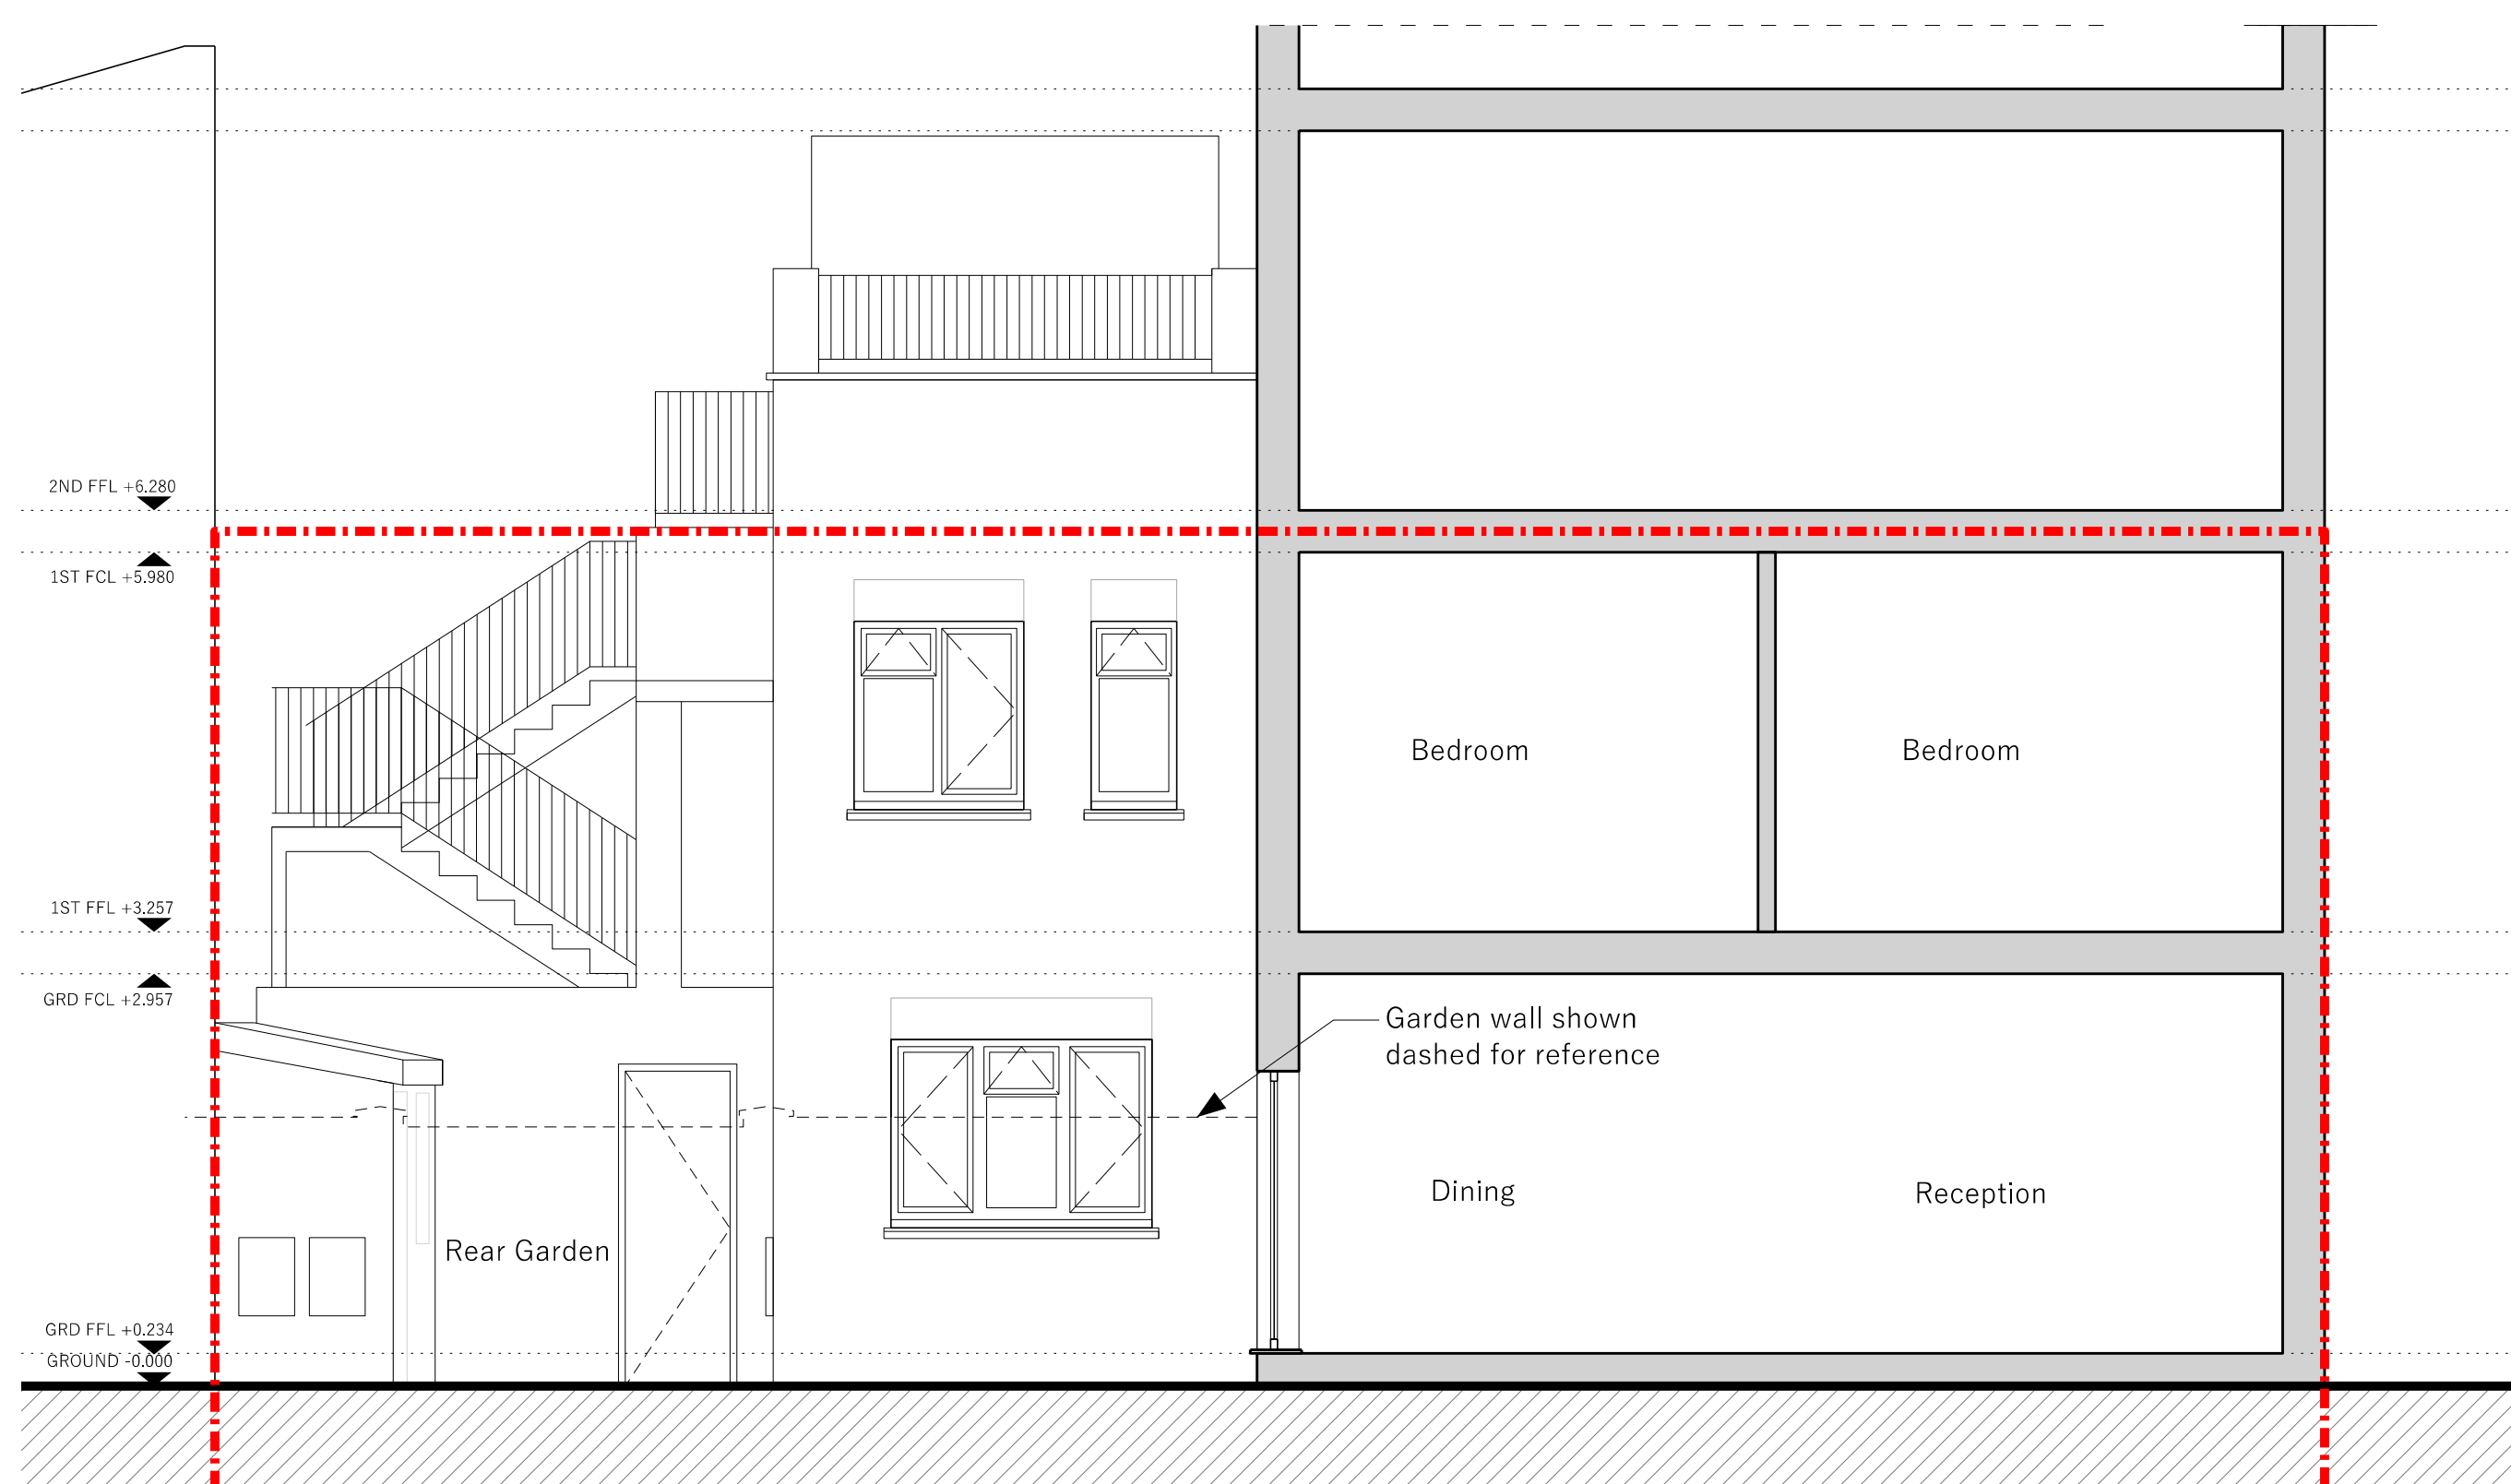

Existing Side Elevation (without side wall)

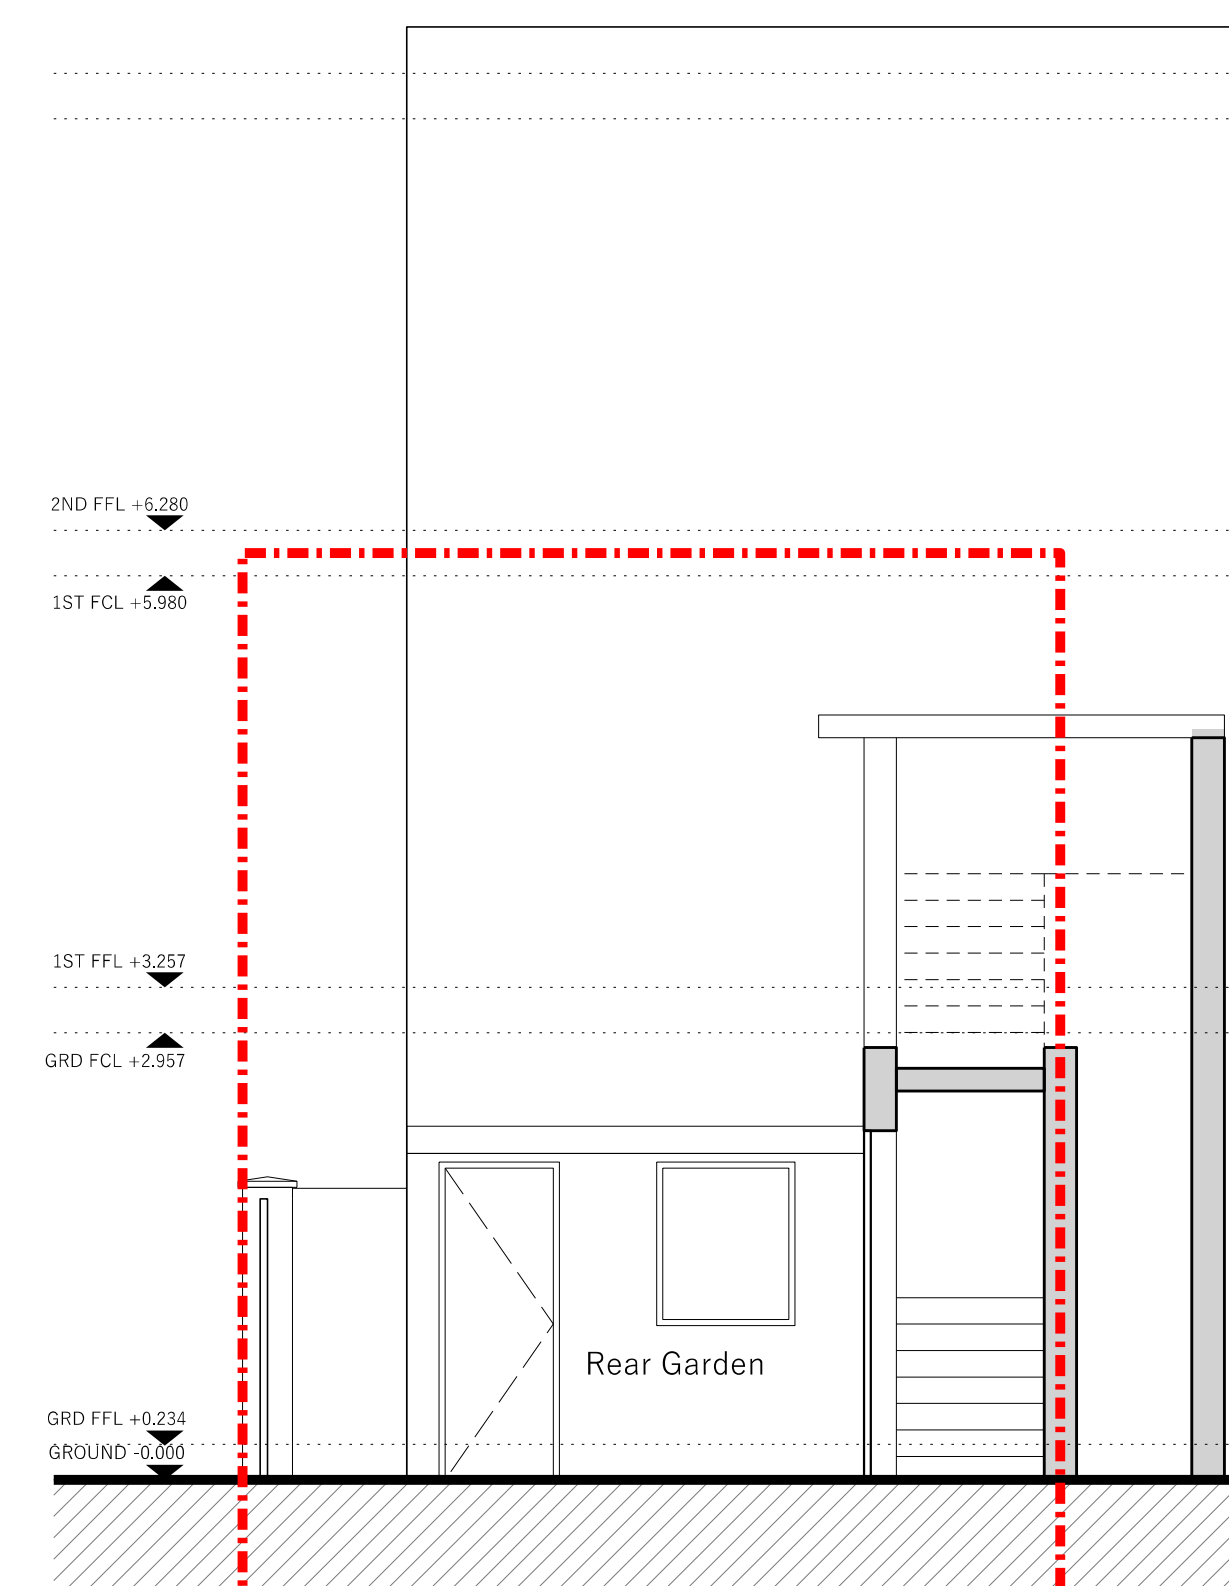

Existing Rear Garden Elevation

PLANNING

General Arrangement

Project address	
Ground & First Floor Maisonnette Flat, 19 Southampton Road, London, NW5 4JU	
Drawing title	
Existing Elevations 2	
Scale	Drawing number
1:50 @ A1, 1:100 @ A3	352_012

Revision	Date	Notes
A	14.12.2022	PLANNING

General Notes

This drawing should be read in conjunction with all other Crafted Architecture & Planning Ltd (CAP's) drawings and accompanying written information.

Any discrepancies in the drawn or written information to be reported to Crafted Architecture & Planning Ltd (CAP) without delay.

It is the contractor's responsibility to ensure that all built works are constructed in line with the latest UK Building Regulations.


Use figured dimensions only.

Legend

Legend
 Applicant's demise / boundary line

Scale

1:50 @ A1, 1:100 @ A3

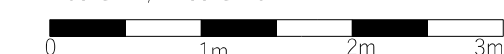

Crafted Architecture & Planning Ltd
studio@capltd.co.uk

Use figured dimensions only.
Confirm all dimensions on site.