


Proposed Side Elevation (without side wall)

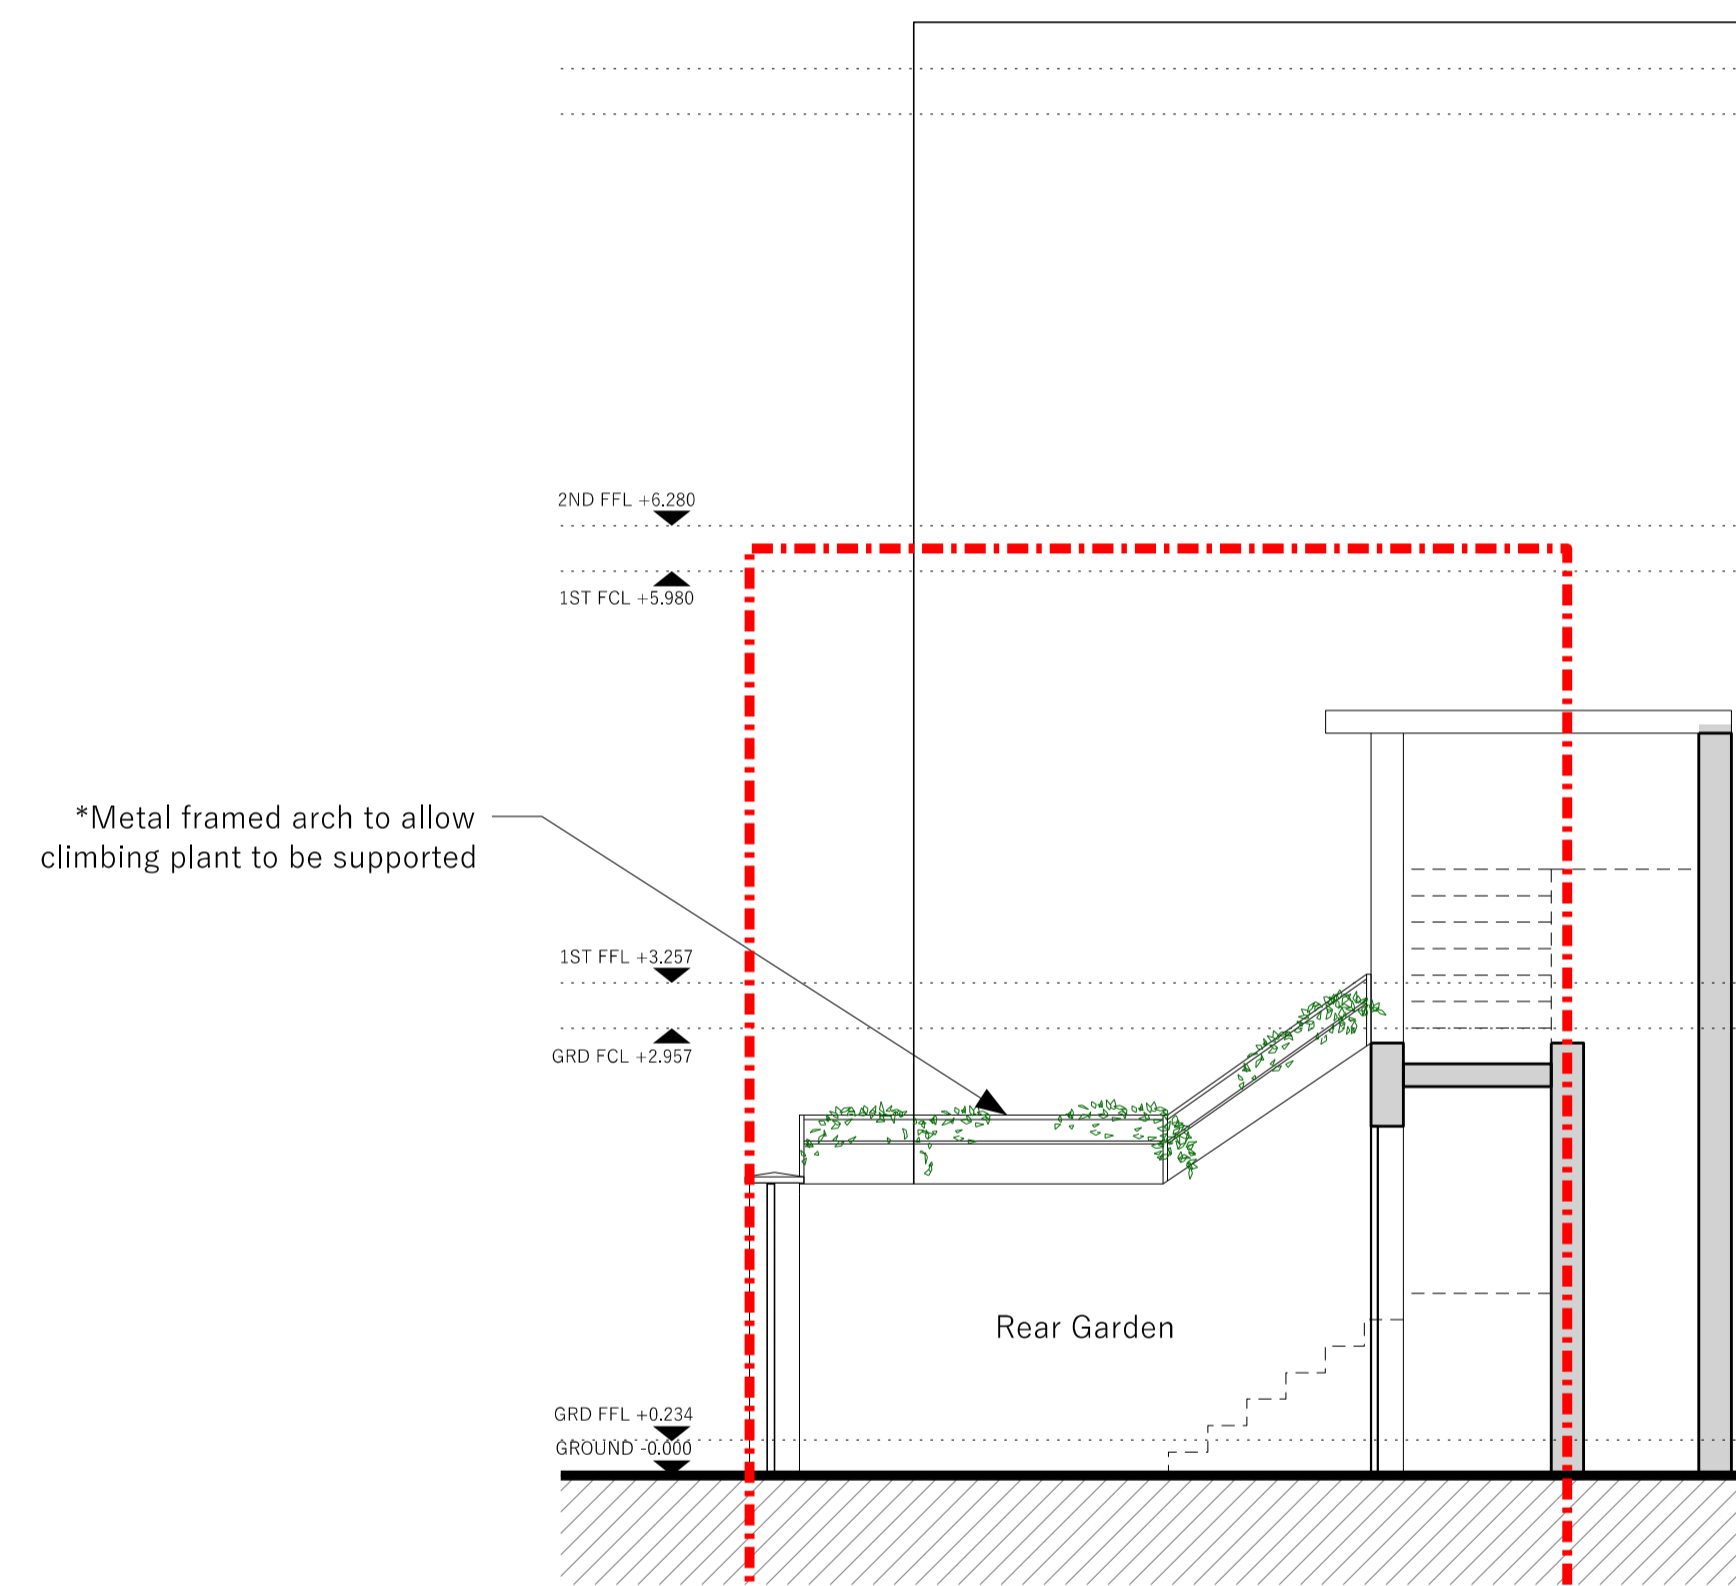

Proposed Rear Garden Elevation

## PLANNING General Arrangement

**Project address**  
Ground & First Floor Maisonette Flat, 19 Southampton Road, London, NW5 4JU

**Drawing title**  
Proposed Elevations 2

**Scale**  
1:50 @ A1, 1:100 @ A3

**Drawing number**  
352\_112

Revision	Date	Notes
A	14.12.2022	FIRST ISSUE

**General Notes**

This drawing should be read in conjunction with all other Crafted Architecture & Planning Ltd (CAP's) drawings and accompanying written information.

Any discrepancies in the drawn or written information to be reported to Crafted Architecture & Planning Ltd (CAP) without delay.

It is the contractor's responsibility to ensure that all built works are constructed in line with the latest UK Building Regulations.

Use figured dimensions only.

**Legend**

--- Applicant's demise / boundary line

**Scale**  
1:50 @ A1, 1:100 @ A3