



- Read all drawings in conjunction with associated specification, schedules and documents.
- Read all the notes on this drawing.
- Based on survey information by others.
- Drawing's level of detail not suitable for construction.
- Contractor to check and confirm dimensions on site.
- All fire ratings and new works subject to Building Control approval.

Proposed alterations.

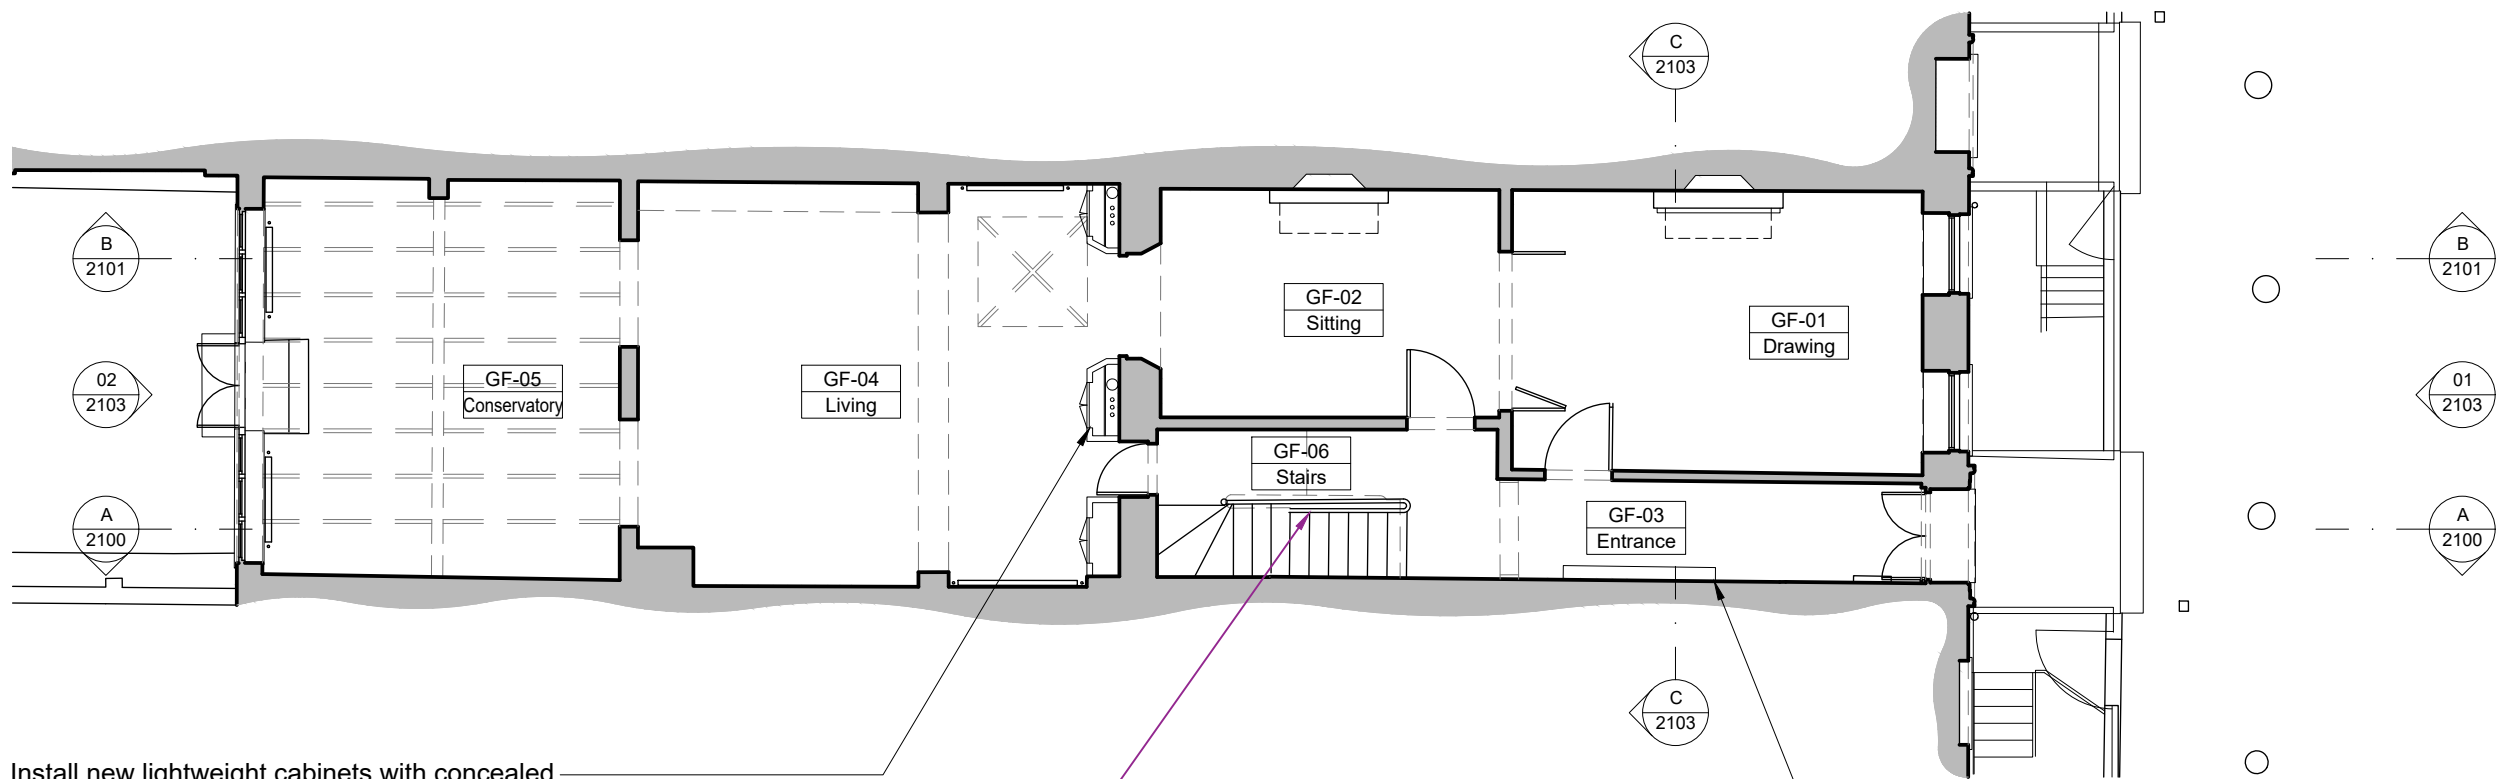

Stair handrail and vertical spindles to be — carefully stripped of existing modern paint. Timber handrail to be repaired, polished and stained. Vertical spindles to be redecorated and painted (colour TBC).

— Reinstated/repared historic dado rail. Install new traditionally designed radiator in place of existing one. Consented under Planning Permission (Ref. 2021/3925/P) and Listed Building Consents (Ref. 2021/4813/L and Ref. 2022/2786/L).

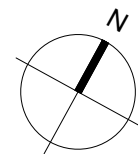[illegible]