
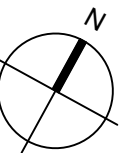


- Read all drawings in conjunction with associated specification, schedules and documents.
- Read all the notes on this drawing.
- Based on survey information by others.
- Drawing's level of detail not suitable for construction.
- Contractor to check and confirm dimensions on site.
- All fire ratings and new works subject to Building Control approval.

Document to be printed/read in colour only.

☐ Remove fabric shown in orange

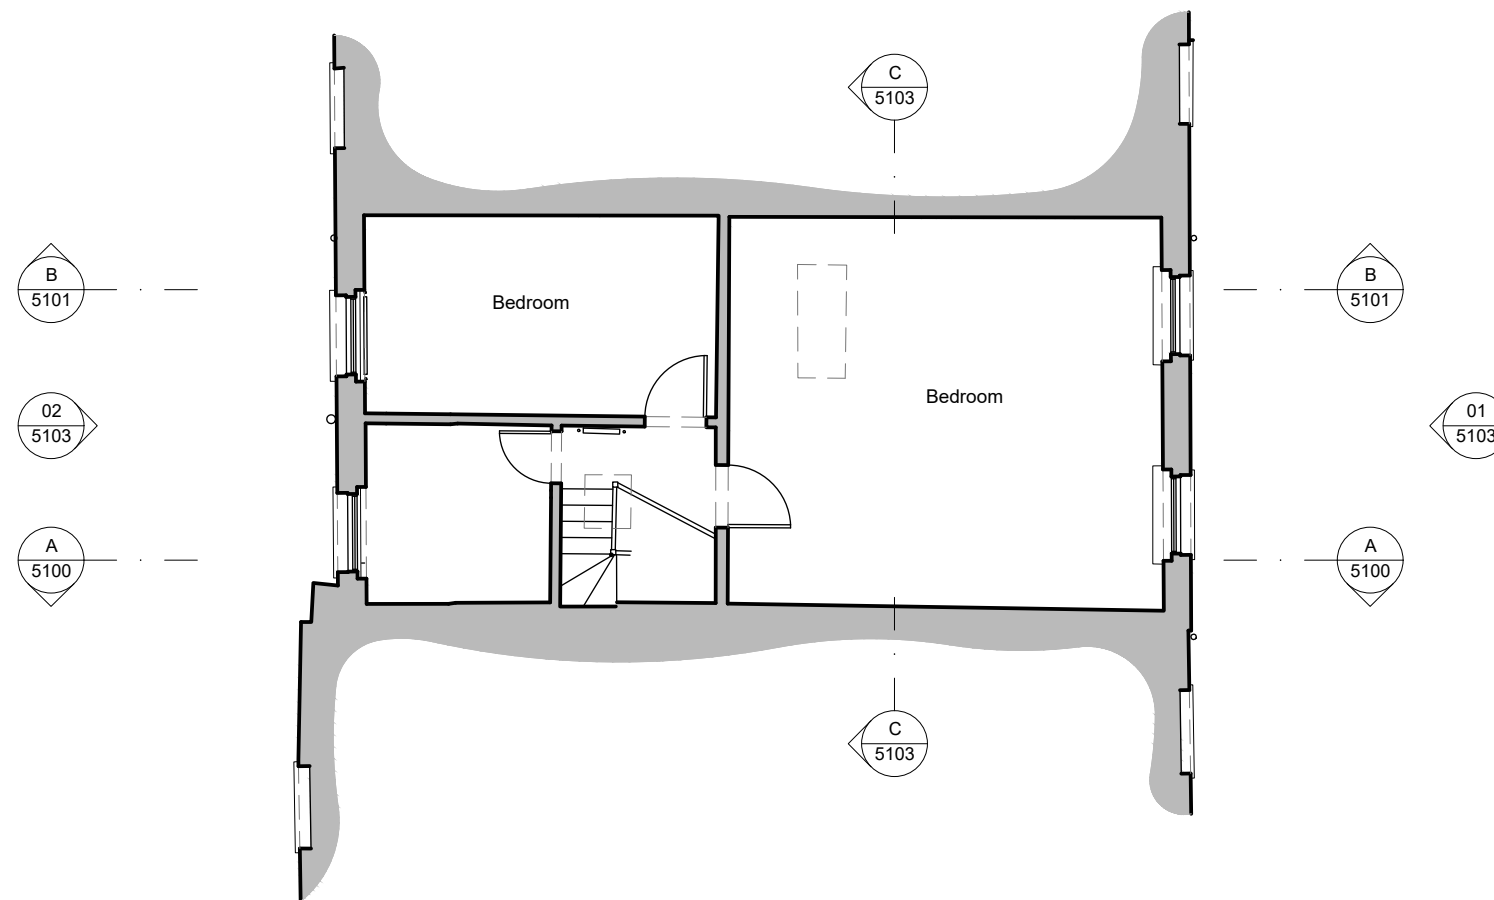

Purpose of Issue:	FOR_PLANNING
-------------------	--------------

[illegible]