


- Read all drawings in conjunction with associated specification, schedules and documents.
- Read all the notes on this drawing.
- Based on survey information by others.
- Drawing's level of detail not suitable for construction.
- Contractor to check and confirm dimensions on site.
- All fire ratings and new works subject to Building Control approval.

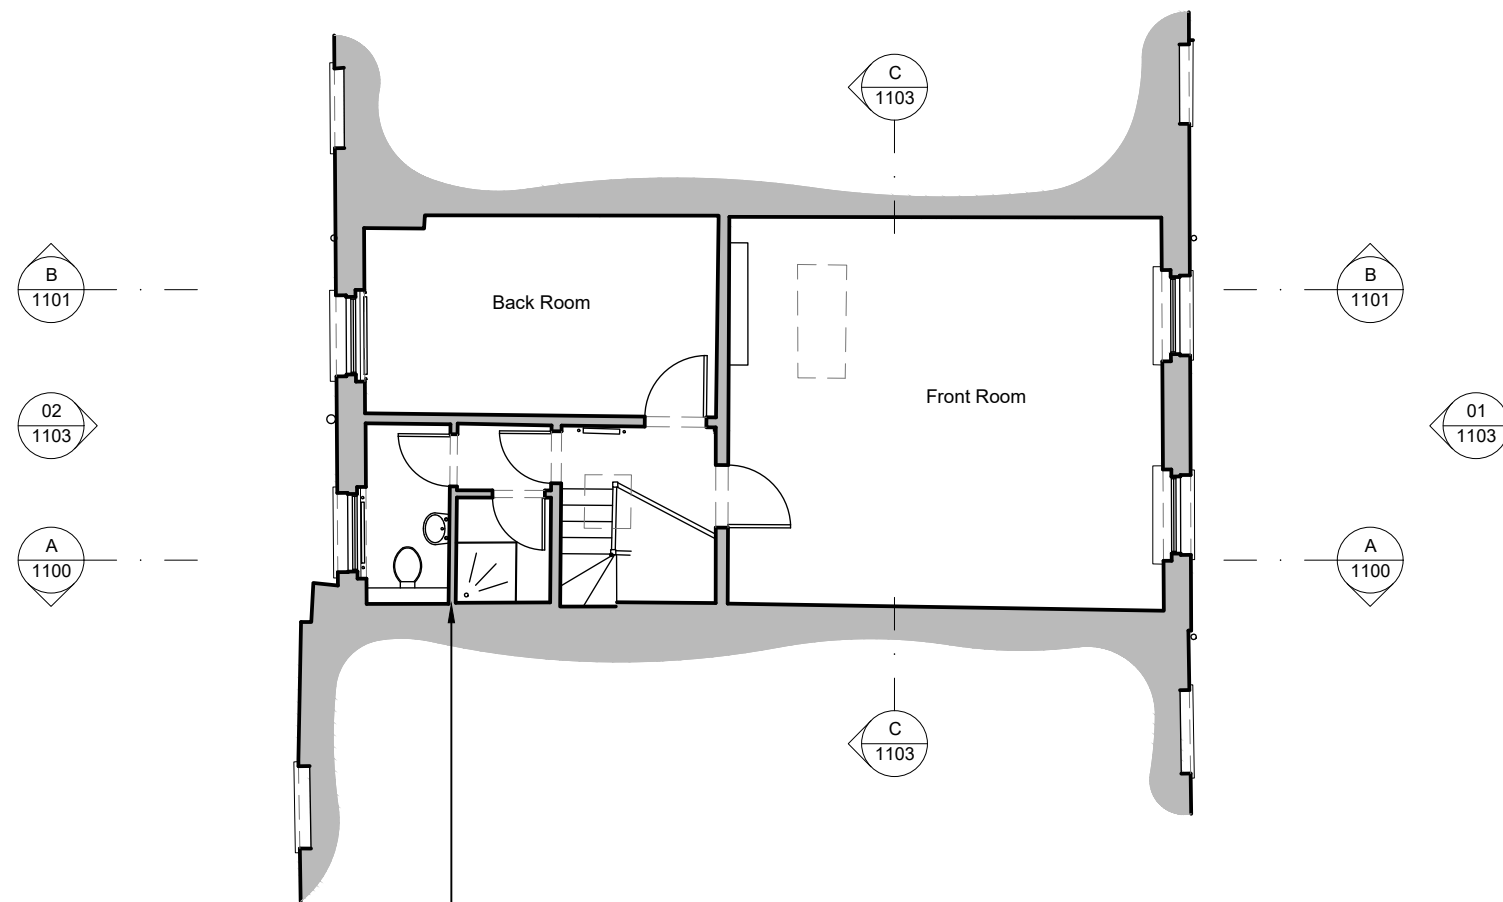

A diagram showing a circle with a shaded sector. A line segment labeled 'N' is drawn from the center of the circle to the arc of the shaded sector.

[illegible]