
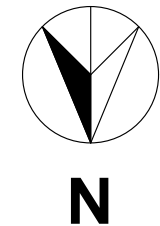



ALL DIMENSIONS SUBJECT TO MEASUREMENTS ON SITE. CONTRACTORS TO INFORM OF ANY MAJOR DISCREPANCIES SHOULD THEY APPEAR.

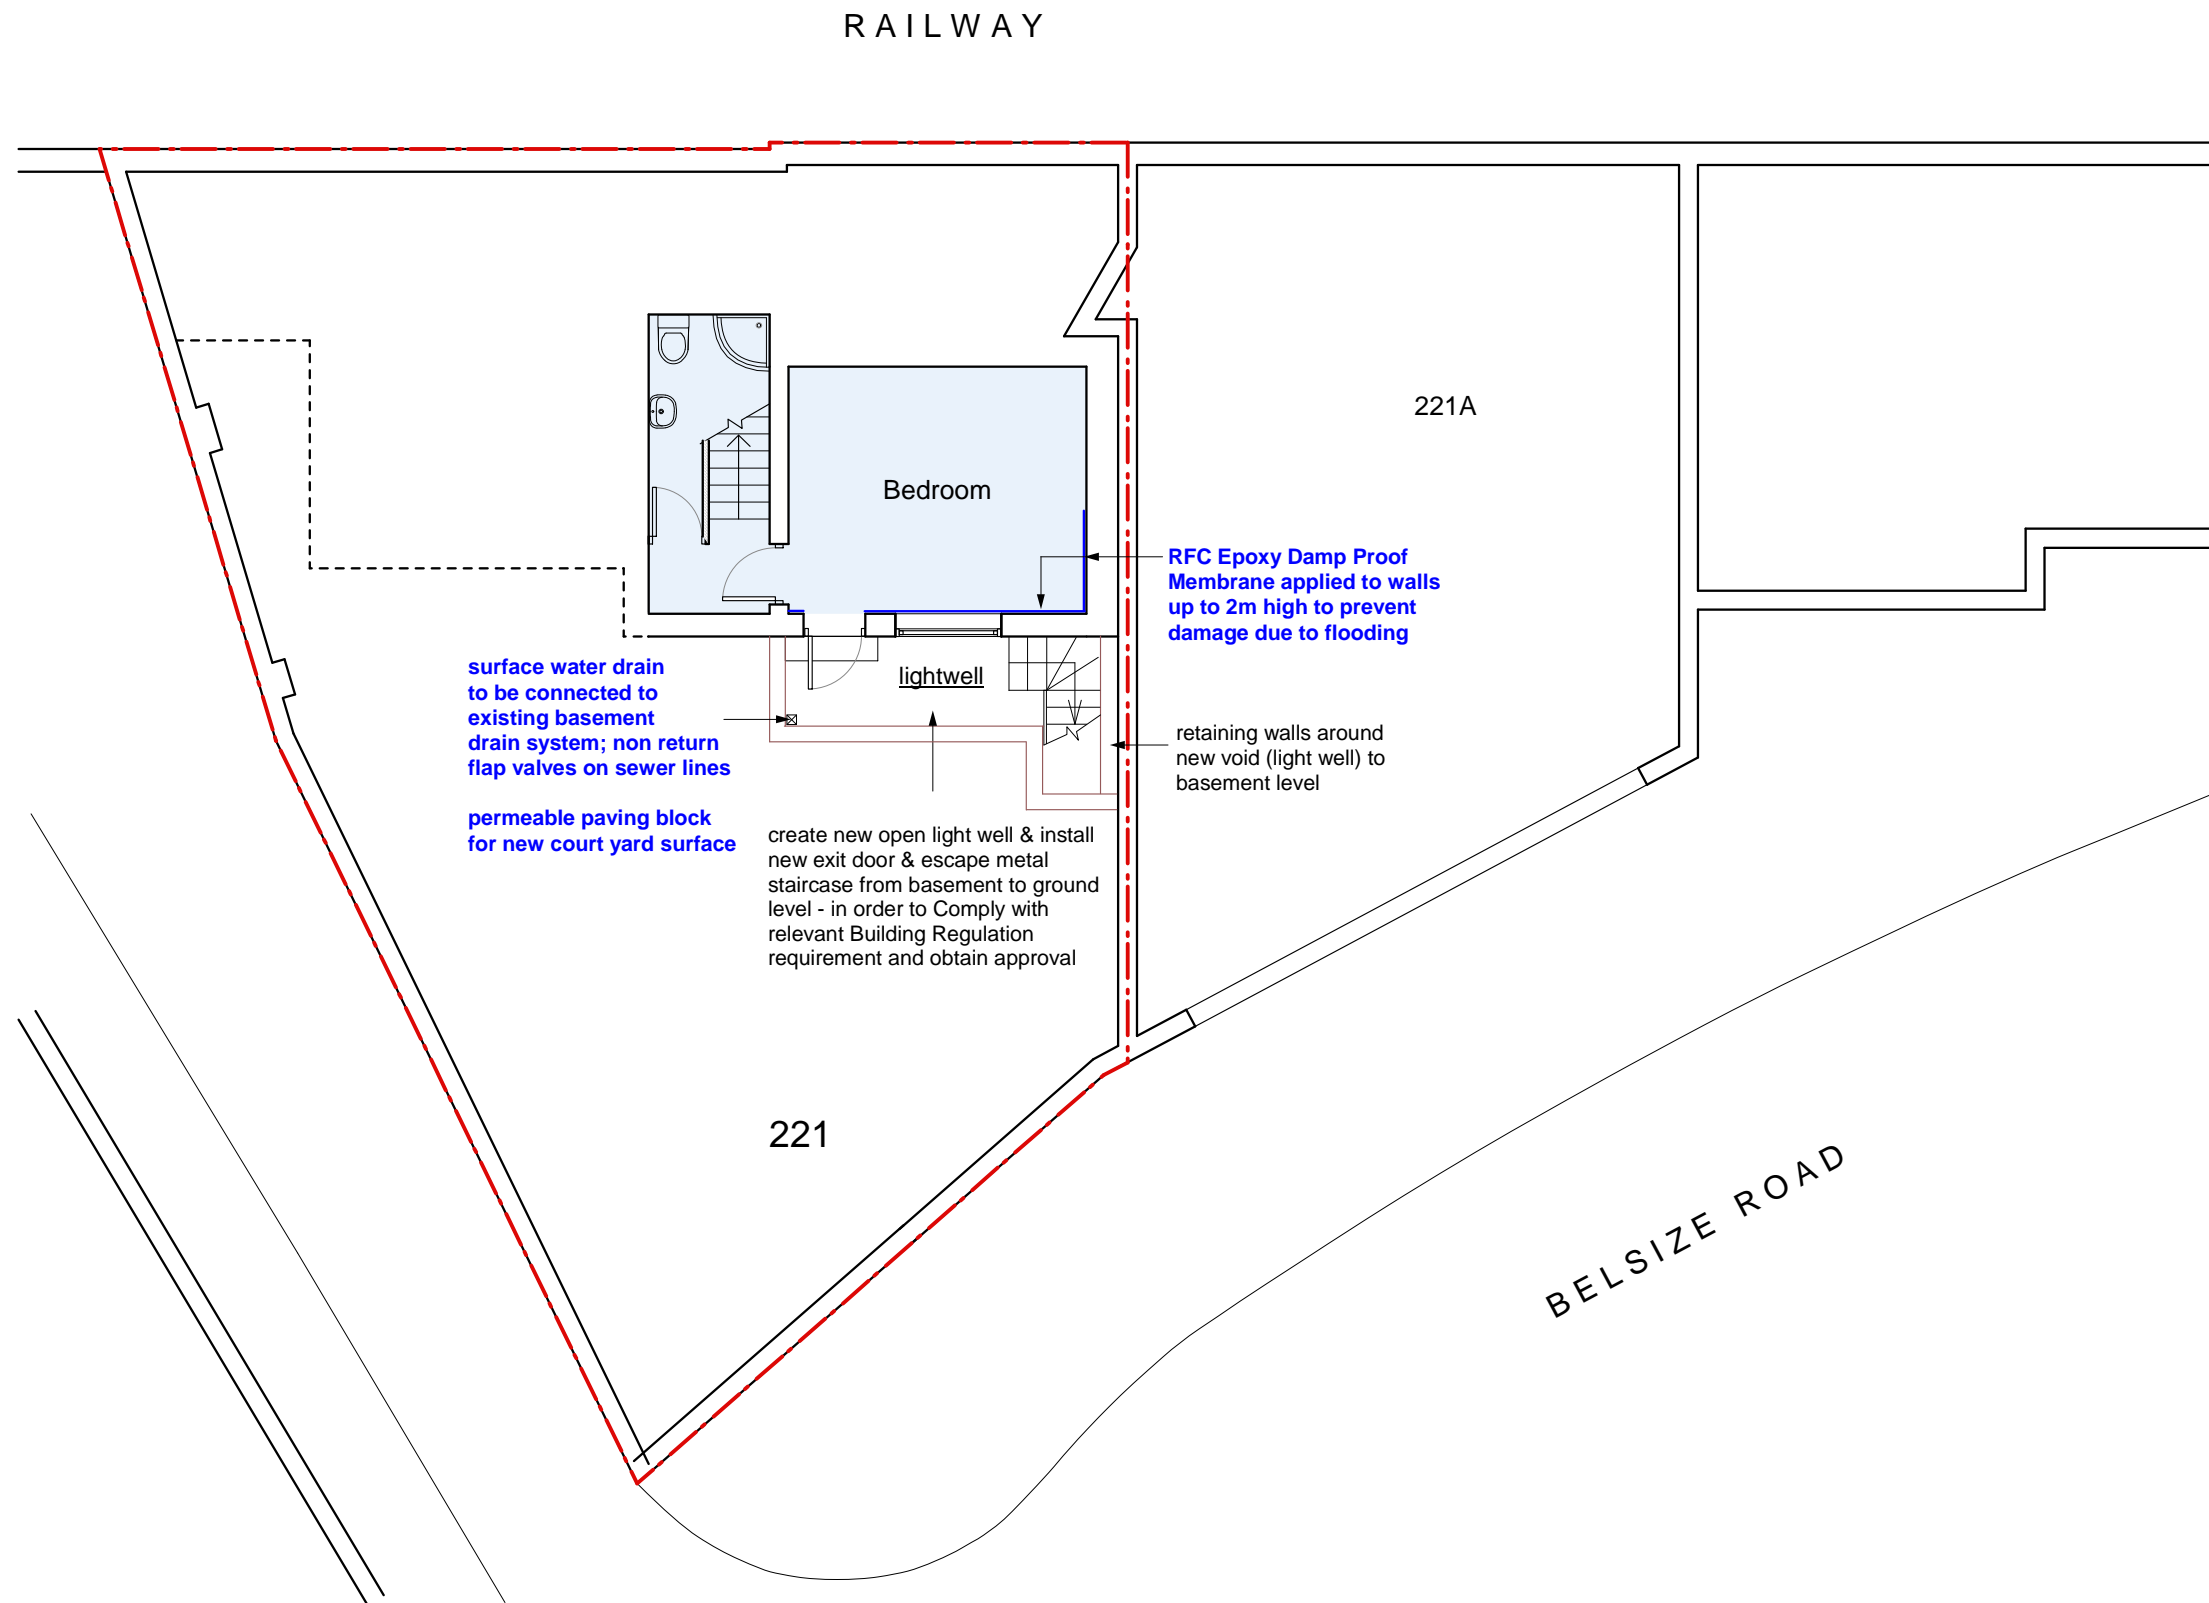

 NEW IMAGE DESIGN <small>ARCHITECTS</small> <small>INTERIOR DESIGN</small> <small>CONSTRUCTION</small>		
2A Tiverton Road London N18 1DW Tel: 02083456883		
Project Site: Lower Ground and Ground Floor Flat 221 Belsize Road, London NW6 4AA		
Client: Angel Funding Ltd		
Drawing Title: Proposed Basement Plan		
Drawing No.: 609/PL/02		
Date: Dec/2022	Scale: 1:100	Rev: B