



Replacement of Existing Sash Windows Elevations 1:20


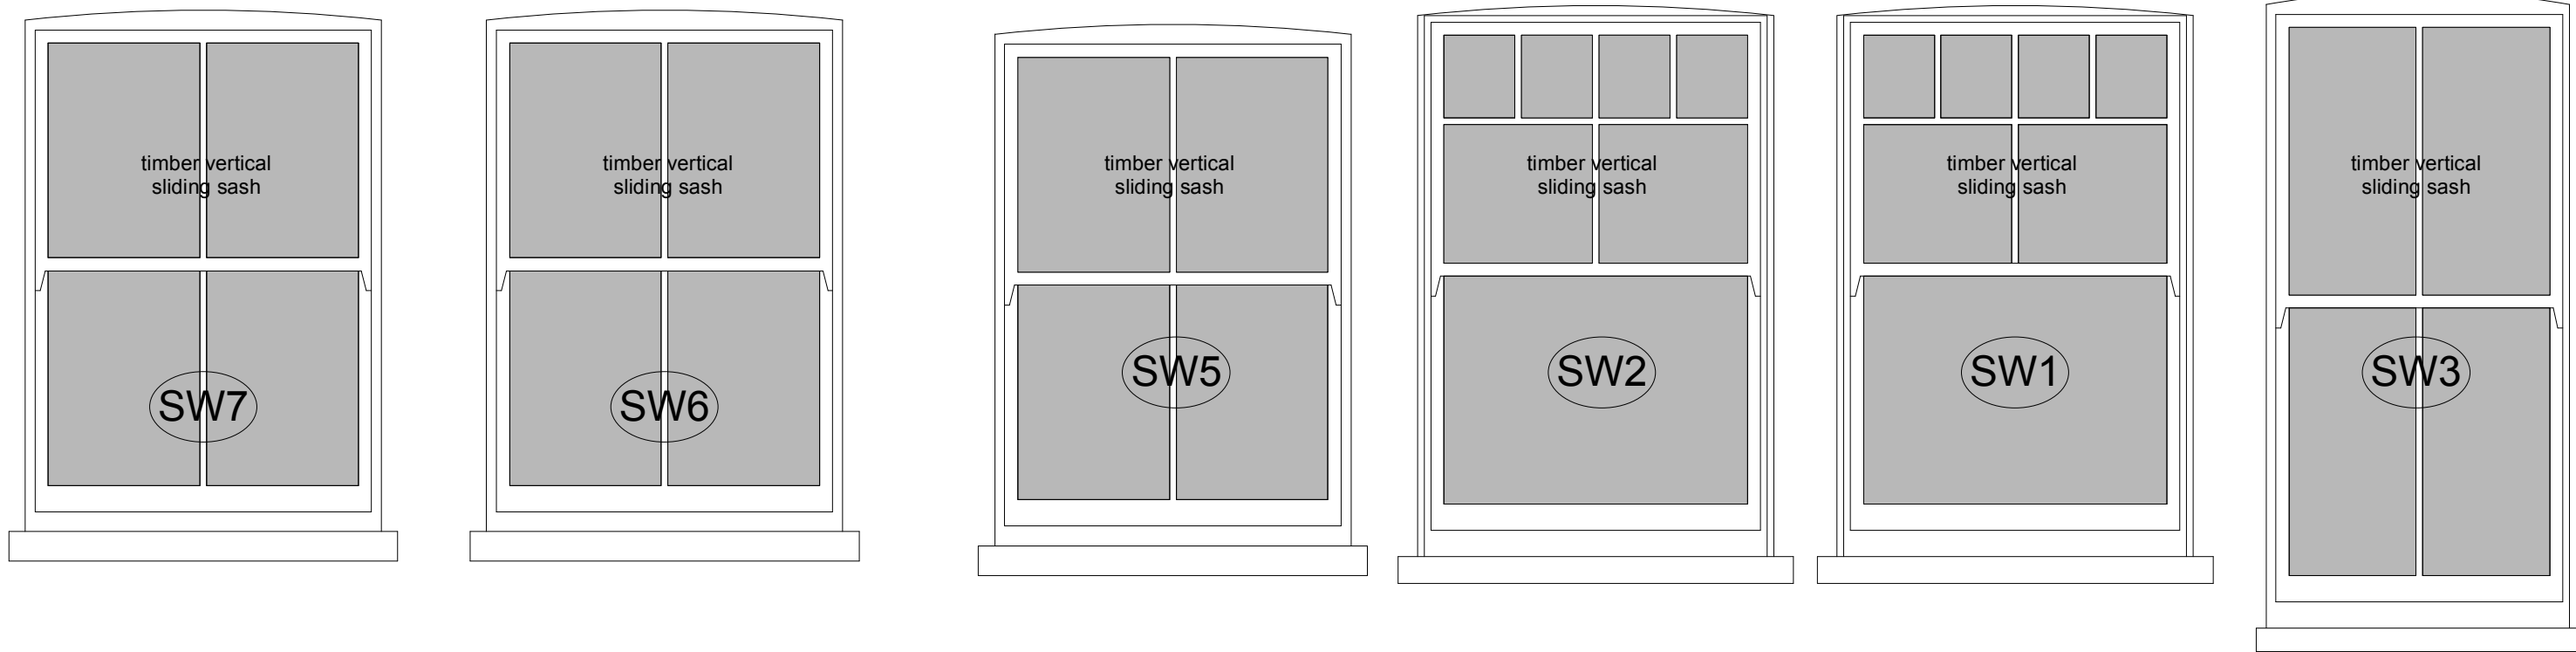


New Dormer Window Elevations 1:20


1:20

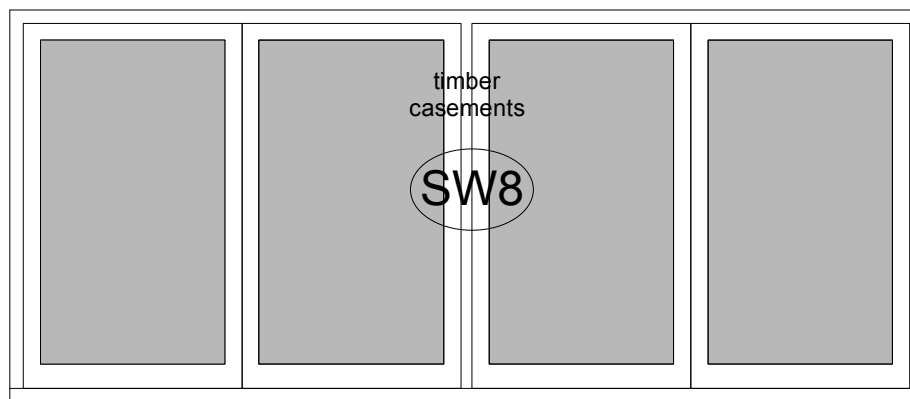

Replacement of Existing Casement Window Elevation 1:20

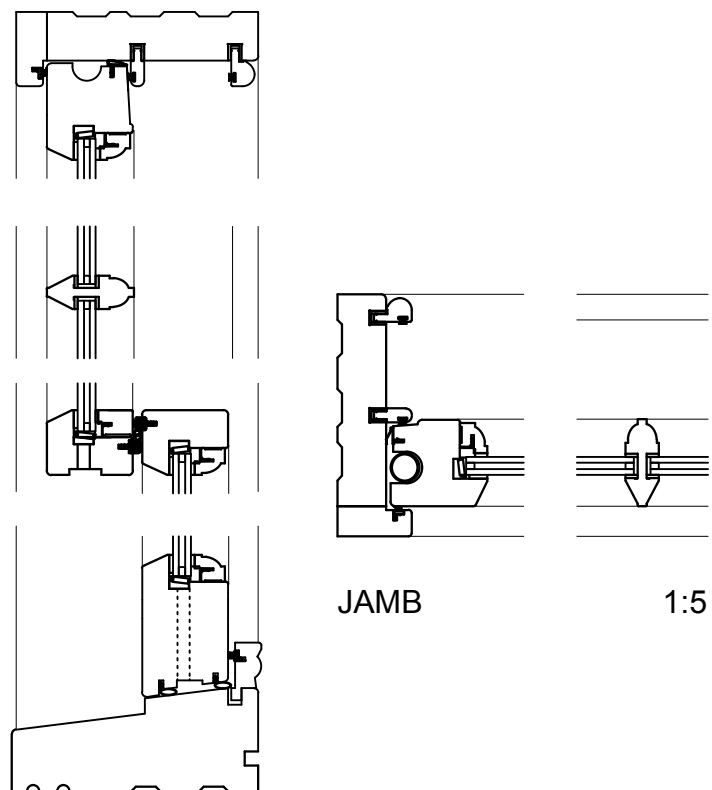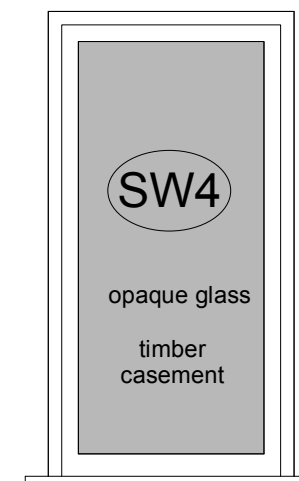

CONSERVATION SPRING SASH WINDOW HEAD & CILL 1:5

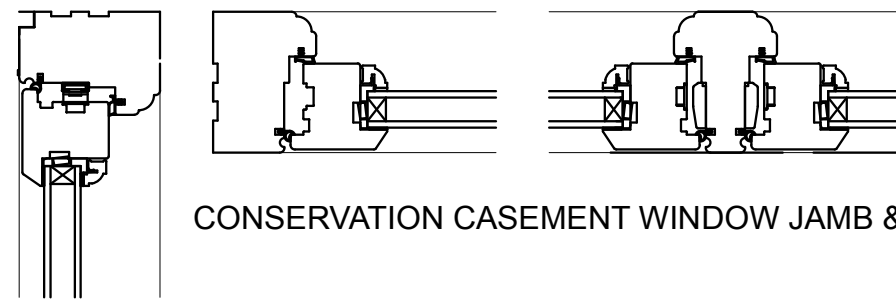

CONSERVATION CASEMENT WINDOW JAMB & MULLION 1:5



CONSERVATION CASEMENT WINDOW SILL & HEAD 1:5

**BROD WIGHT**  
**Architects**  
8a Baynes Mews --- London --- NW3 5BH

Project Address:  
**Flat B, 9 Downside Crescent**  
**London NW3 2AN**

www.brodwight.co.uk office@brodwight.co.uk  
Tel 020 7722 0810 This drawing is copyright

Drawing Title:  
**Replacement + New Window**  
**Details**  
**Planning Issue**

Drawing Ref:  
**1122-AP02-07D**

Date November 2021 Scale 1:20@A3/1:40@A1