


PROPOSED OUTBUILDING ELEVATIONS

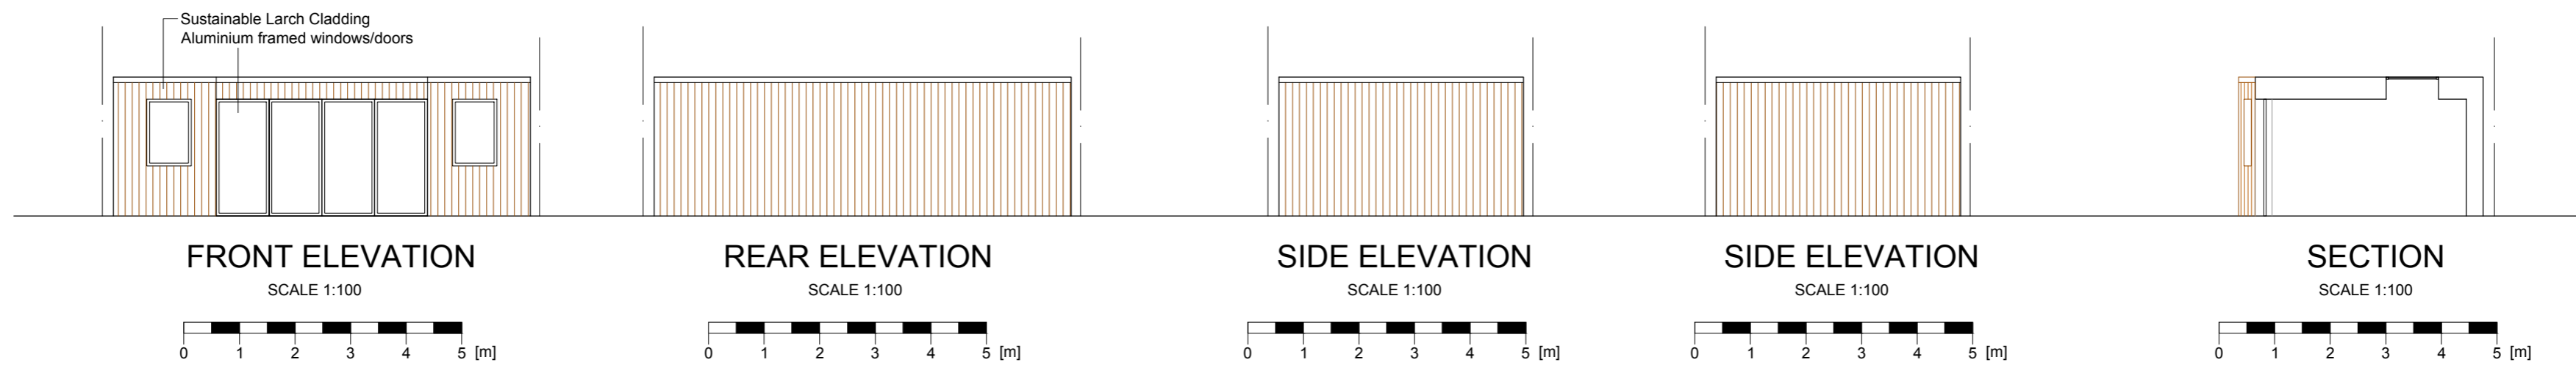

REV A: Fenestration amended, to P.O. request. (16.12.2022)

49 MINSTER ROAD London, NW2 3SH	
CLIENT	Mr & Mrs M. & F. Bunker
PROPOSED OUTBUILDING PLANS, ELEVATIONS & SECTION	
SCALE 1:100 (A1)	DATE
DWG NO P.02	REVISION A

