


Y  
O  
R  
K  
W  
A  
Y

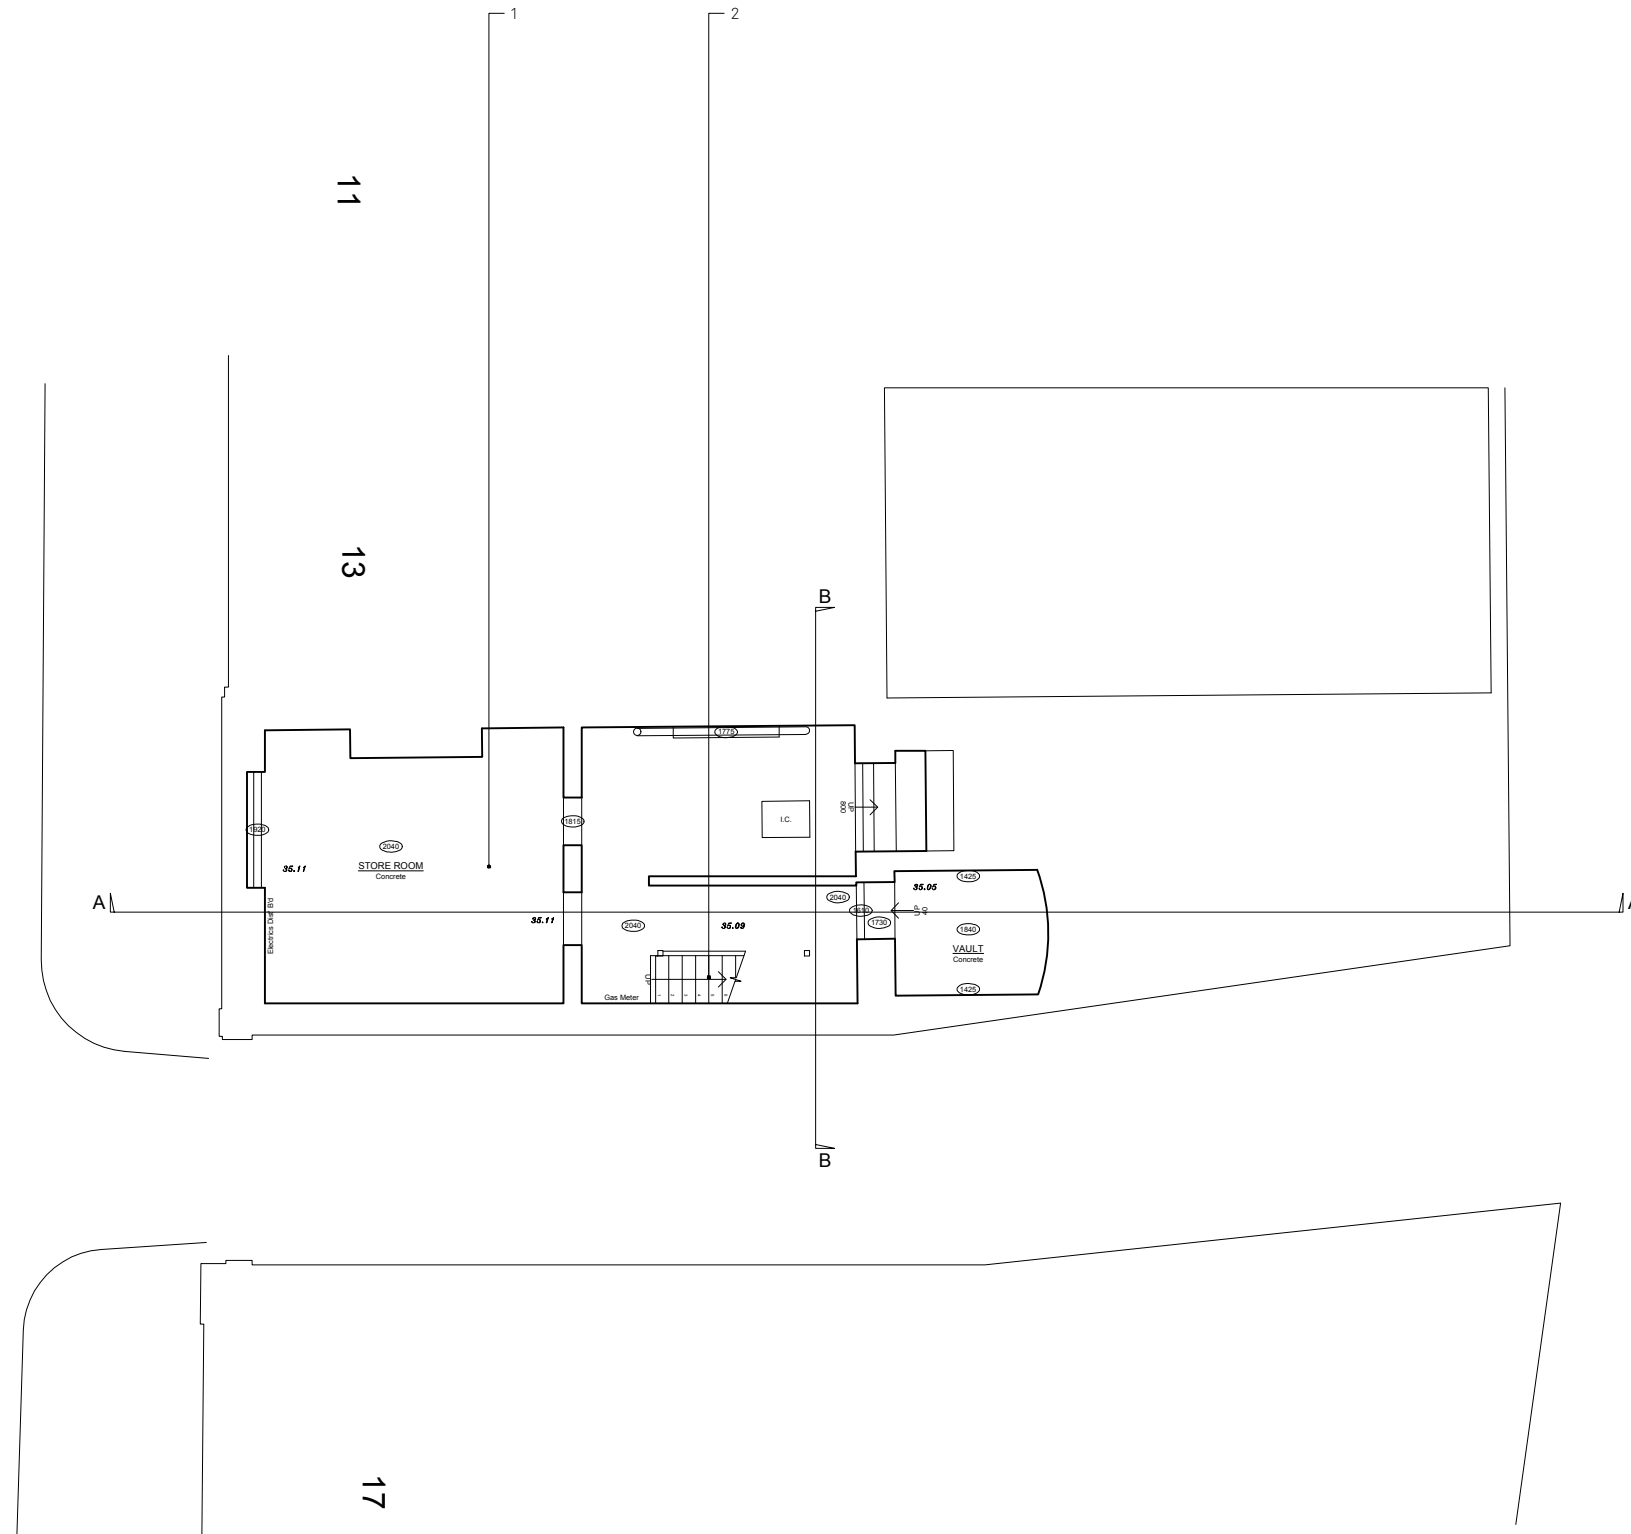


- KEY
- 1. Remove existing duct.
  - 2. New staircase

- 09/11/22 DS/BW PLANNING APPLICATION  
REV DATE DRAWN/CHK DESCRIPTION

**15 York Way**  
PR099 - rev- Proposed Basement Plan

21111 \_ PLANNING \_ Published 18/11/22

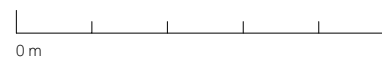

Scale 1:100 @ A3



North

Do not scale for construction. Use figured dimensions only. All discrepancies to be verified with architect prior to ordering or construction/execution. Confirm all setting out with architect prior to construction. Drawing to be read in conjunction with all other documents. Copyright Architecture for London.

Architecture for London  
3-5 Bleeding Heart Yard  
London EC1N 8SJ  
020 3637 4236  
architectureforlondon.com

**Architecture  
for London.**