


PROPOSED
NORTH ELEVATION

1:100

KEY

- 1. New window with obscured glazing at lower level for privacy.
- 2. Redecorate wall with white stucco matching context.
- 3. Raised access for 3bed flat.
- 4. New extension in stucco matching context.
- 5. New flat green roof with rooflight.
- 6. Secondary entrance to private garden.
- 7. Planting.

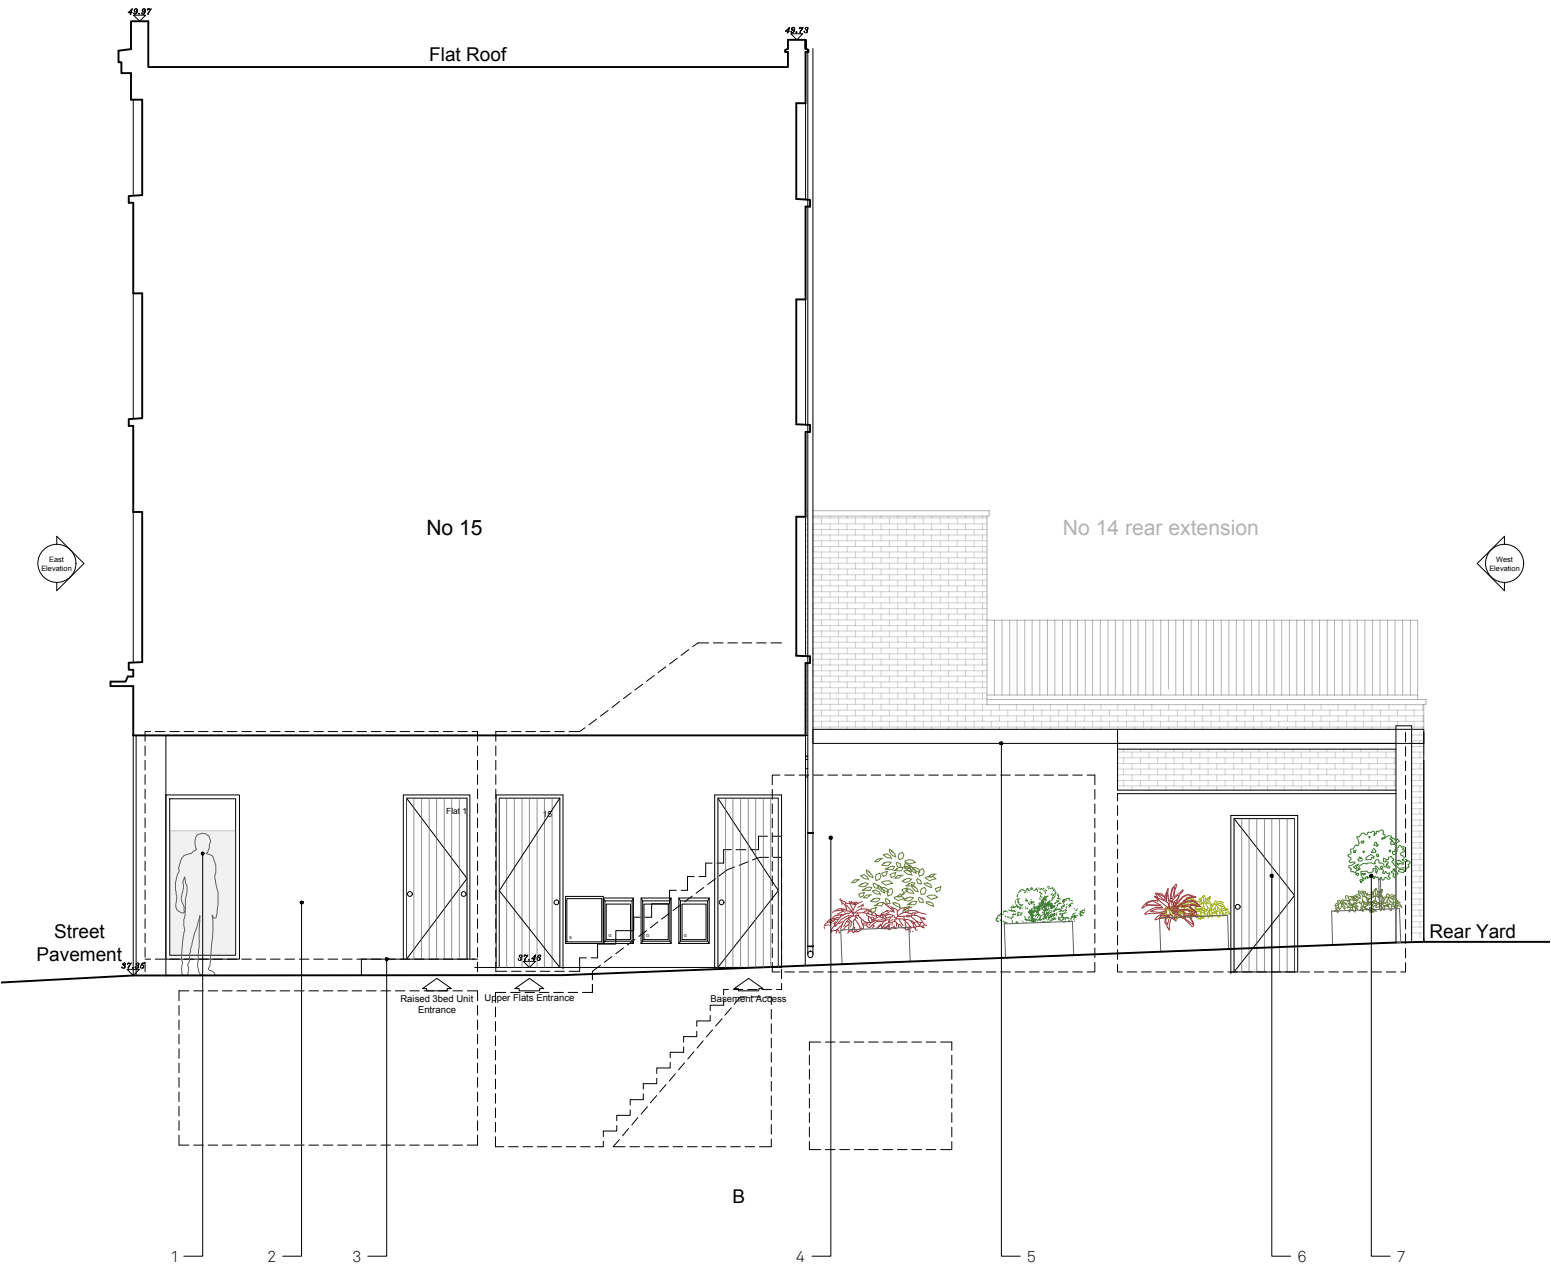

PROPOSED
EAST ELEVATION

1:100

KEY

- 1. Raised floor and shopfront window for privacy and match direct context.
- 2. New openable sash window with clear glass at top half and obscured at bottom half for privacy.
- 3. Redecorate wall with white stucco matching context.

