



- KEY**
1. Front window with bottom half obscured glazing for privacy.
 2. Raised floor and shopfront window for privacy and match direct context
 3. Existing communal staircase
 4. Staircase's window's sill raised to match floors above.
 5. New rooflight
 6. Flat roof
 7. Rear Garden with planting
 8. Obscure glass to lower section of bathroom window.

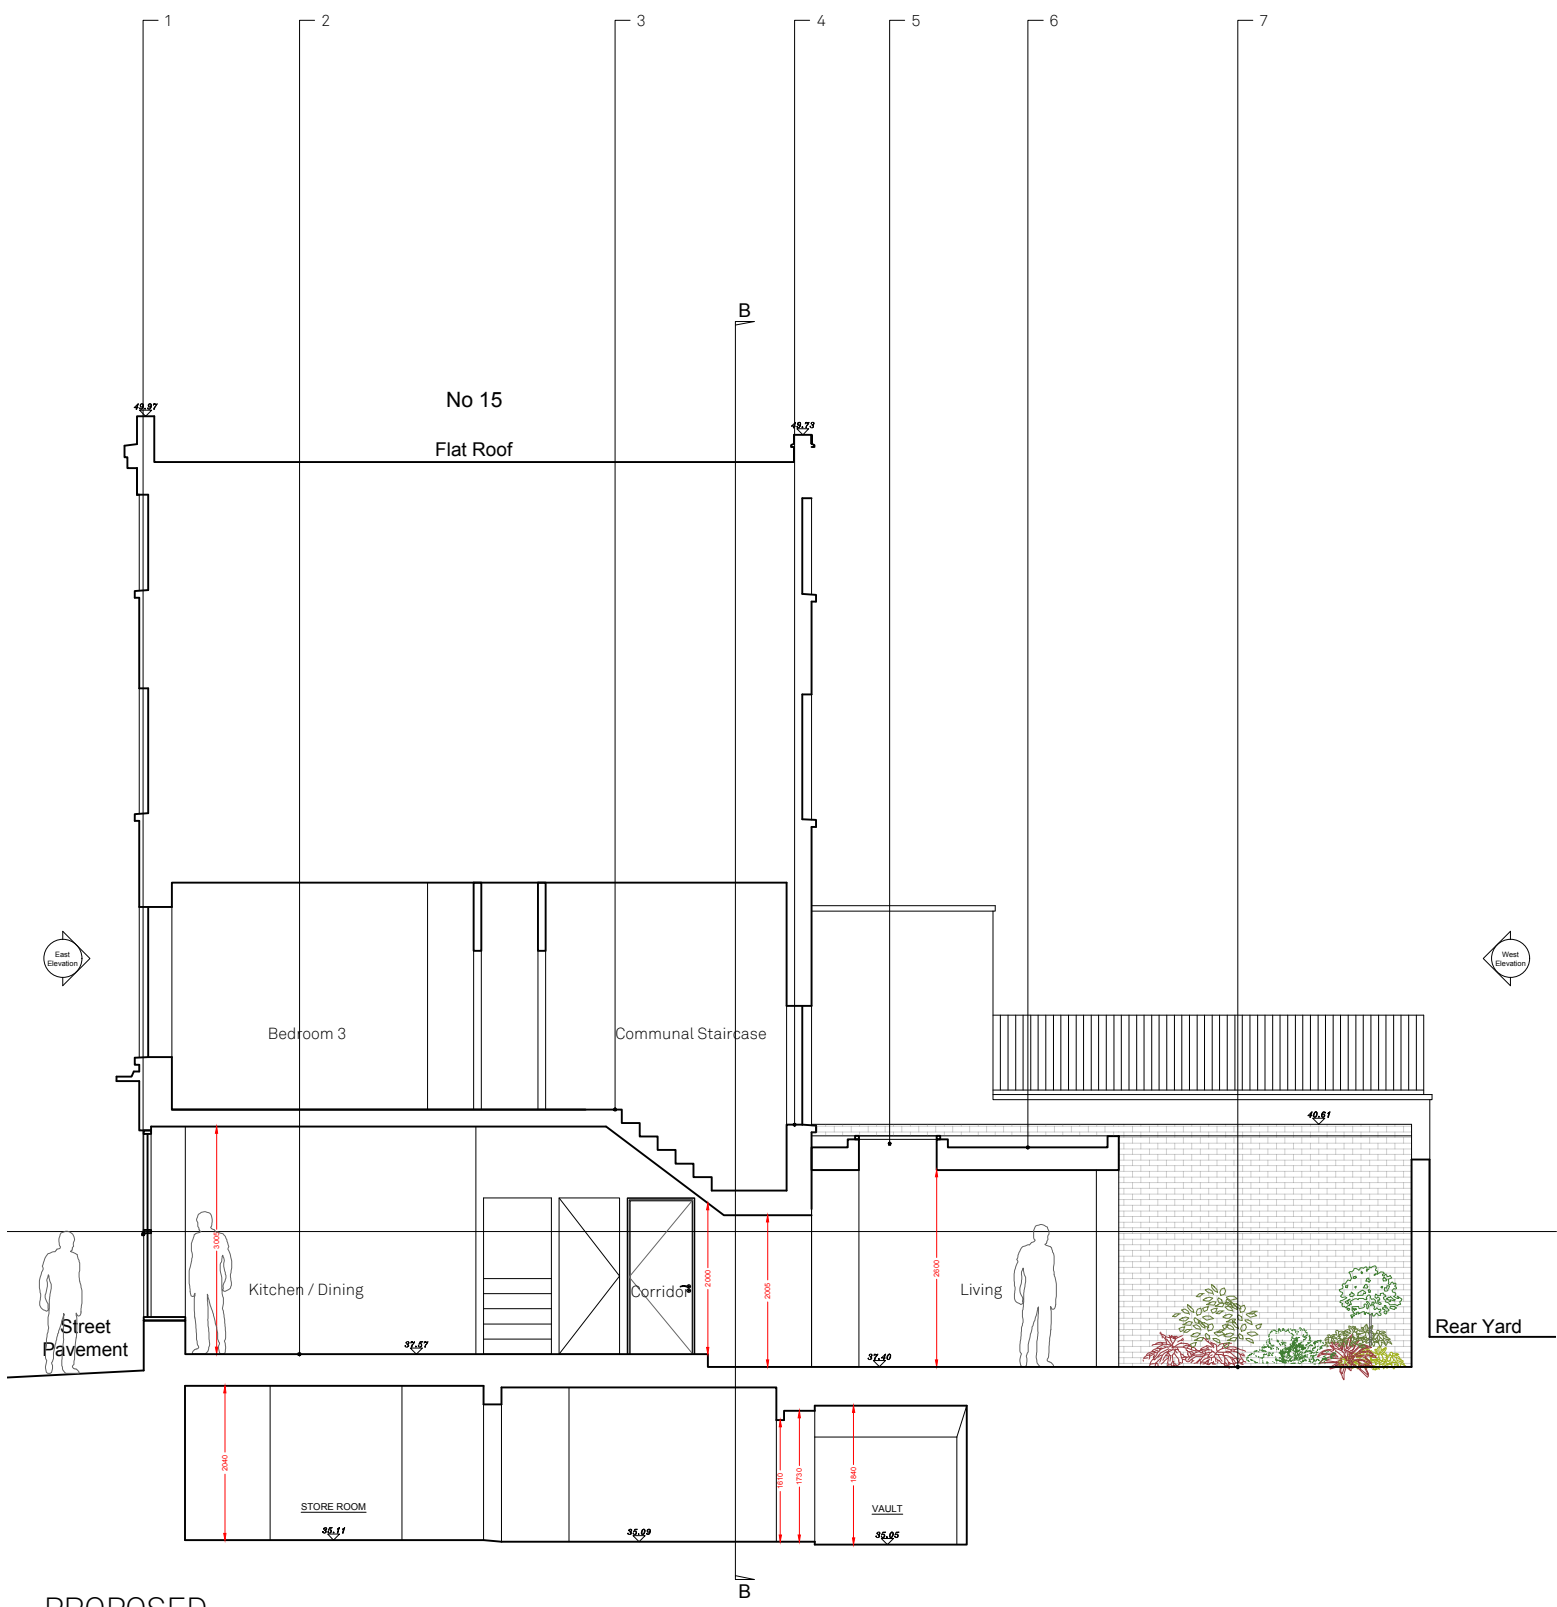

PROPOSED SECTION AA

1:100

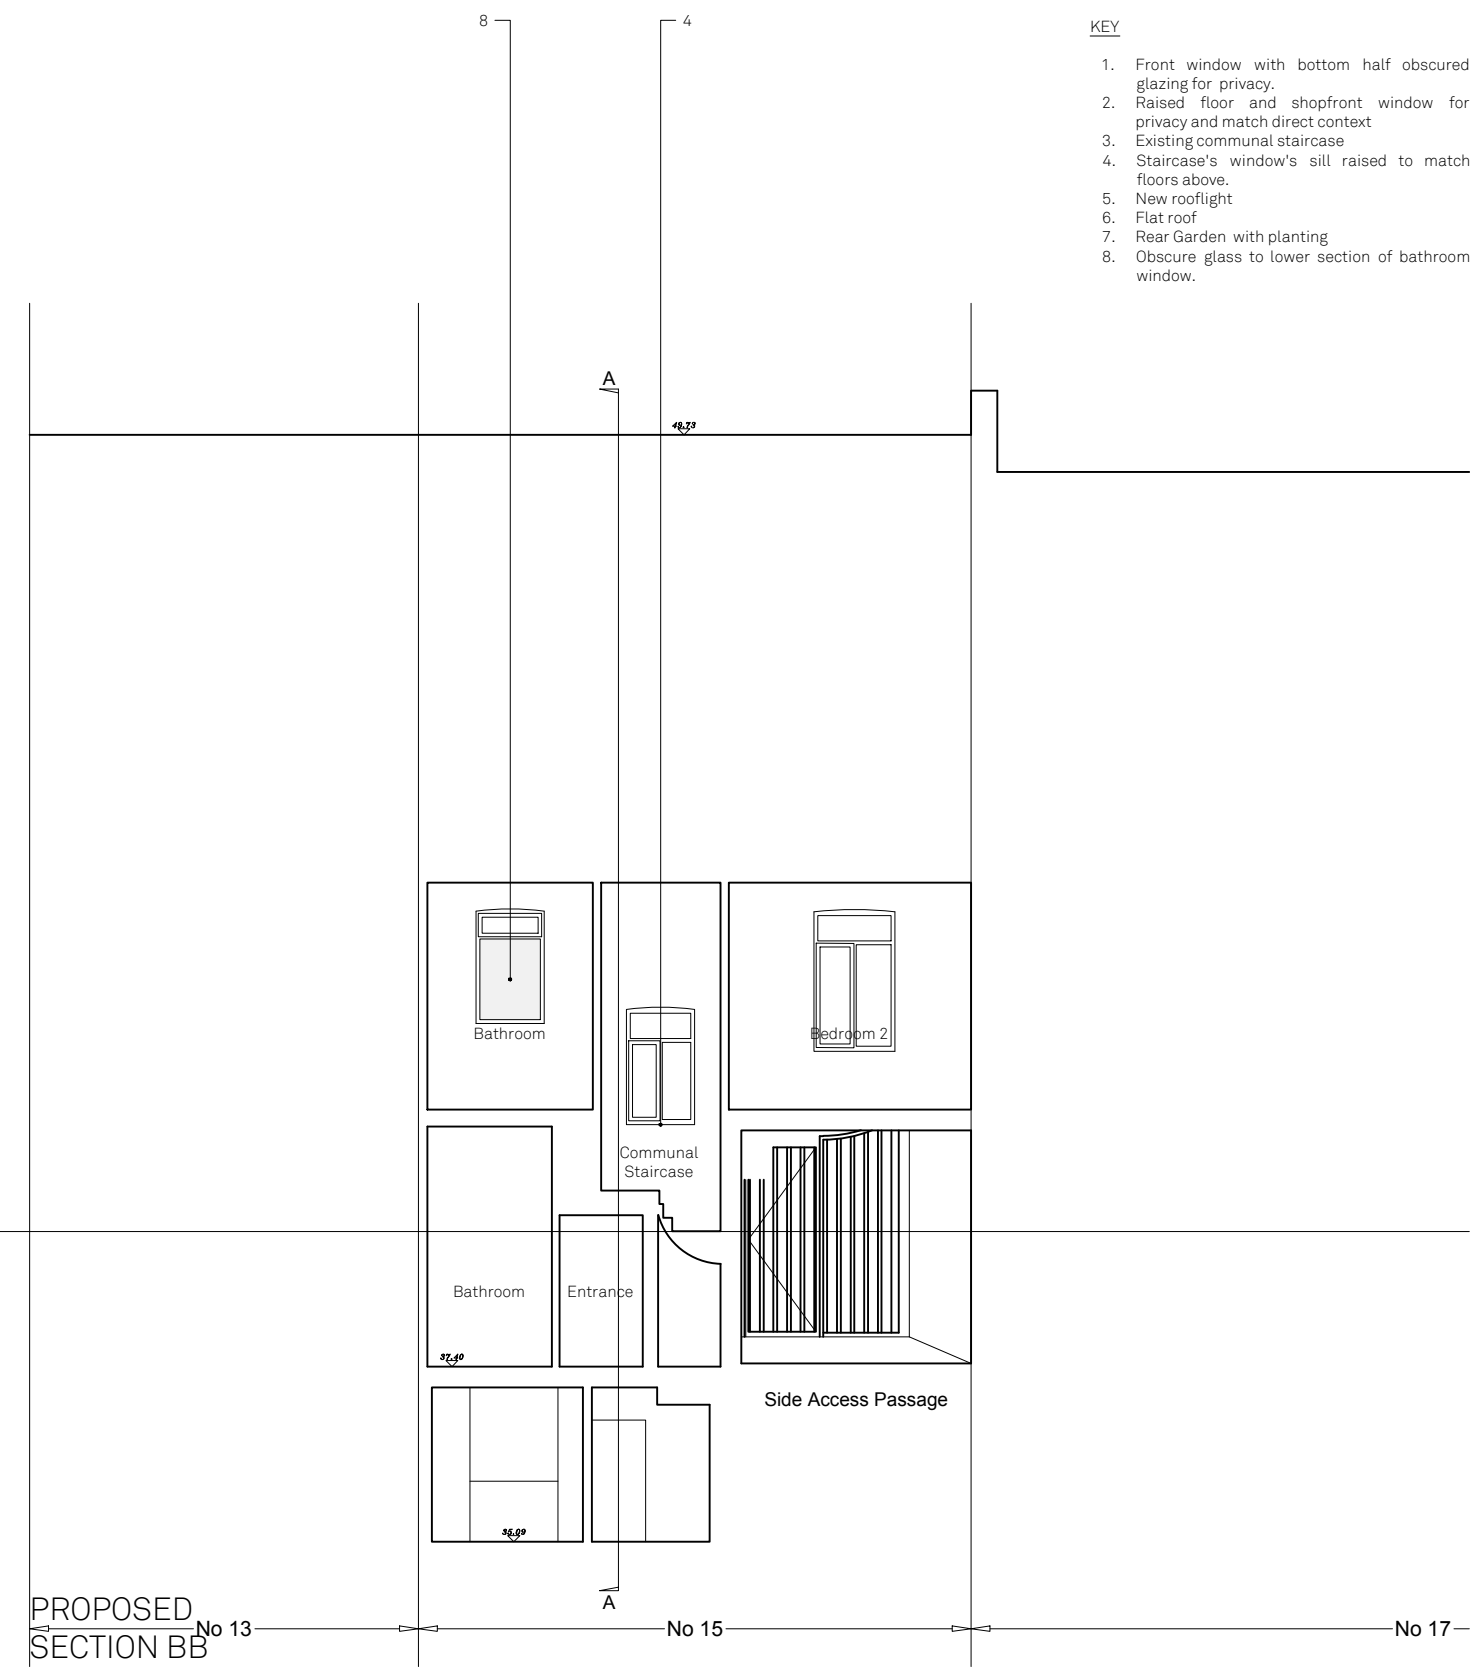

PROPOSED SECTION BB

1:100

17/11/22 DS/BW PLANNING APPLICATION
 REV DATE DRAWN/CHK DESCRIPTION

15 York Way
 PR140 - rev - PROPOSED SECTIONS
 21111 _ PLANNING _ Published 18/11/22



Scale 1:100 @ A3

Do not scale for construction. Use figured dimensions only. All discrepancies to be verified with architect prior to ordering or construction/execution. Confirm all setting out with architect prior to construction. Drawing to be read in conjunction with all other documents. Copyright Architecture for London.

Architecture for London
 3-5 Bleeding Heart Yard
 London EC1N 8SJ
 020 3637 4236
 architectureforlondon.com

**Architecture
 for London.**