



Status
 THE AUTHOR TAKES NO RESPONSIBILITY FOR ANY DIMENSIONS OBTAINED BY SCALING FROM THIS DRAWING. IF NO DIMENSION IS SHOWN THE RECIPIENT MUST ASCERTAIN THE DIMENSION SPECIFICALLY FROM THE ARCHITECT OR BY SITE MEASUREMENT AND MAY NOT RELY UPON THIS DRAWING. SUPPLYING THIS DRAWING IN DIGITAL FORM IS SOLELY FOR CONVENIENCE AND NO RELIANCE MAY BE PLACED ON ANY DATA ON DIGITAL FORM. ALL DATA MUST BE CHECKED AGAINST THE HARD COPY.

Revisions
 Rev A: 19/12/22 - Rear terrace size reduced

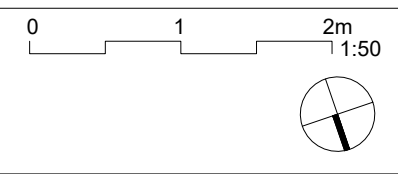

Client	Ms A. Stone		
Project	83 Bartholomew Road, London NW5 2AH		
Title	PROPOSED GROUND FLOOR PLAN		
Drwg No.	339_PR_101	Rev	A
Scale	1:50 @ A3	Date	Feb 22

HARDCASTLE ARCHITECTS
 33 Lockhurst Street
 London E5 0AP
 t 020 8533 0995
 m 07939 266608
 info@hardcastlearchitects.com
 www.hardcastlearchitects.com

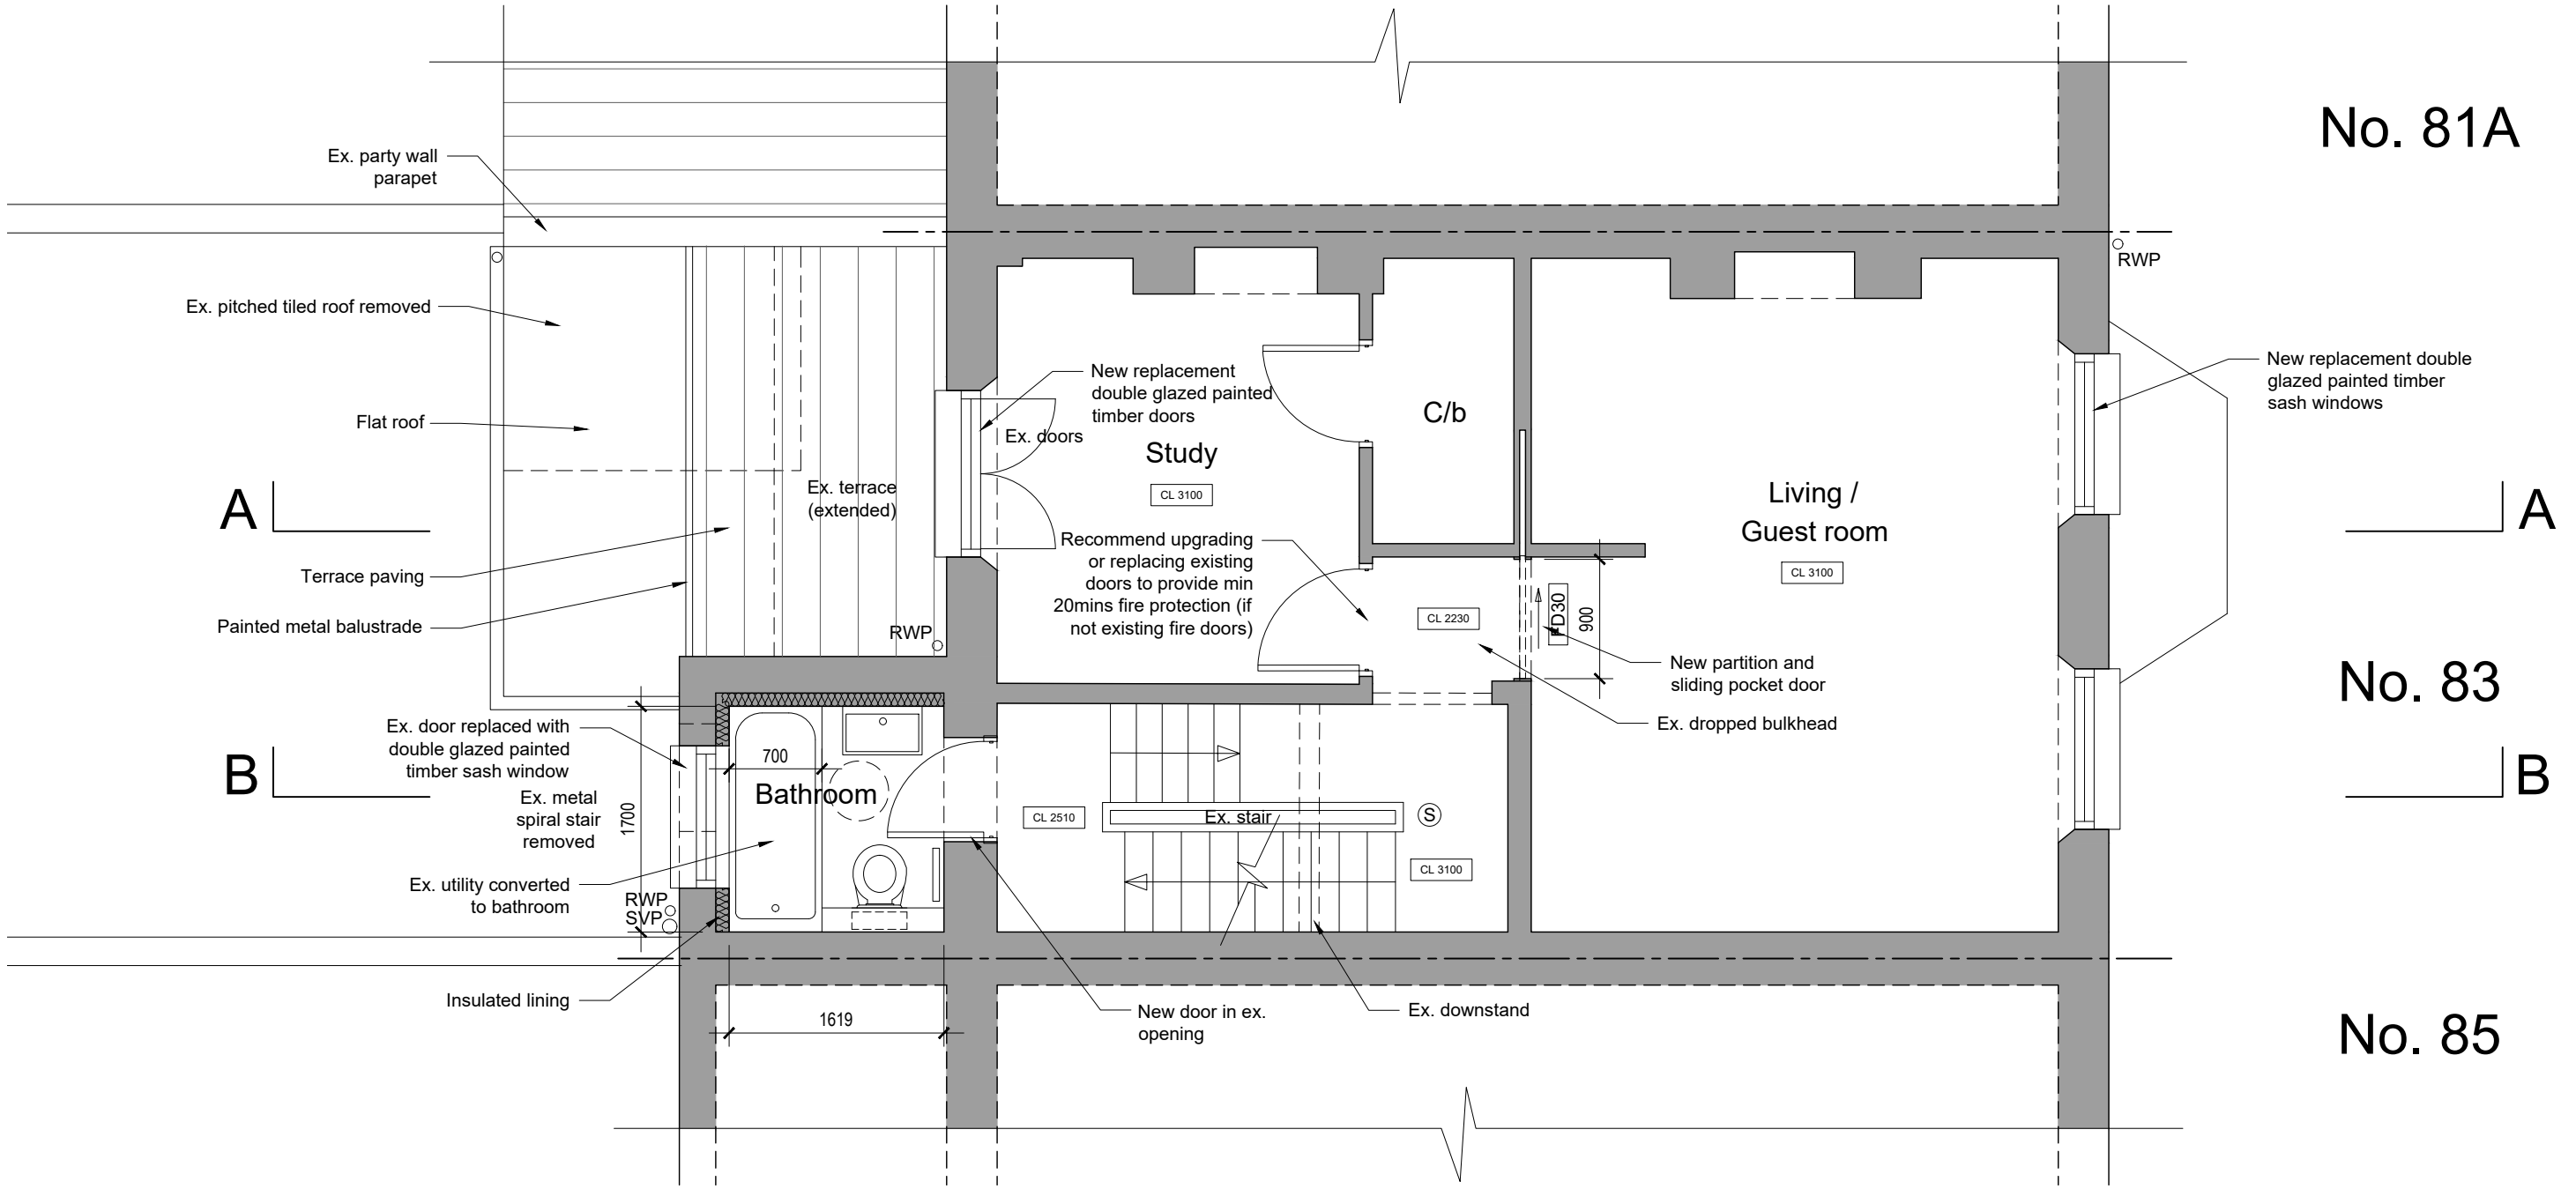

No. 81A

A


No. 83

B

No. 85

Status
 THE AUTHOR TAKES NO RESPONSIBILITY FOR ANY DIMENSIONS OBTAINED BY SCALING FROM THIS DRAWING. IF NO DIMENSION IS SHOWN THE RECIPIENT MUST ASCERTAIN THE DIMENSION SPECIFICALLY FROM THE ARCHITECT OR BY SITE MEASUREMENT AND MAY NOT RELY UPON THIS DRAWING. SUPPLYING THIS DRAWING IN DIGITAL FORM IS SOLELY FOR CONVENIENCE AND NO RELIANCE MAY BE PLACED ON ANY DATA ON DIGITAL FORM. ALL DATA MUST BE CHECKED AGAINST THE HARD COPY.

Revisions
 Rev A: 19/12/22 - Rear terrace size reduced

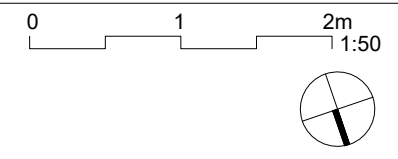

Client	Ms A. Stone		
Project	83 Bartholomew Road, London NW5 2AH		
Title	PROPOSED 1st FLOOR PLAN		
Drwg No.	339_PR_102	Rev	A
Scale	1:50 @ A3	Date	Feb 22

HARDCASTLE ARCHITECTS
 33 Lockhurst Street
 London E5 0AP
 t 020 8533 0995
 m 07939 266608
 info@hardcastlearchitects.com
 www.hardcastlearchitects.com

No. 81A

No. 83


No. 85

A

B


A

B

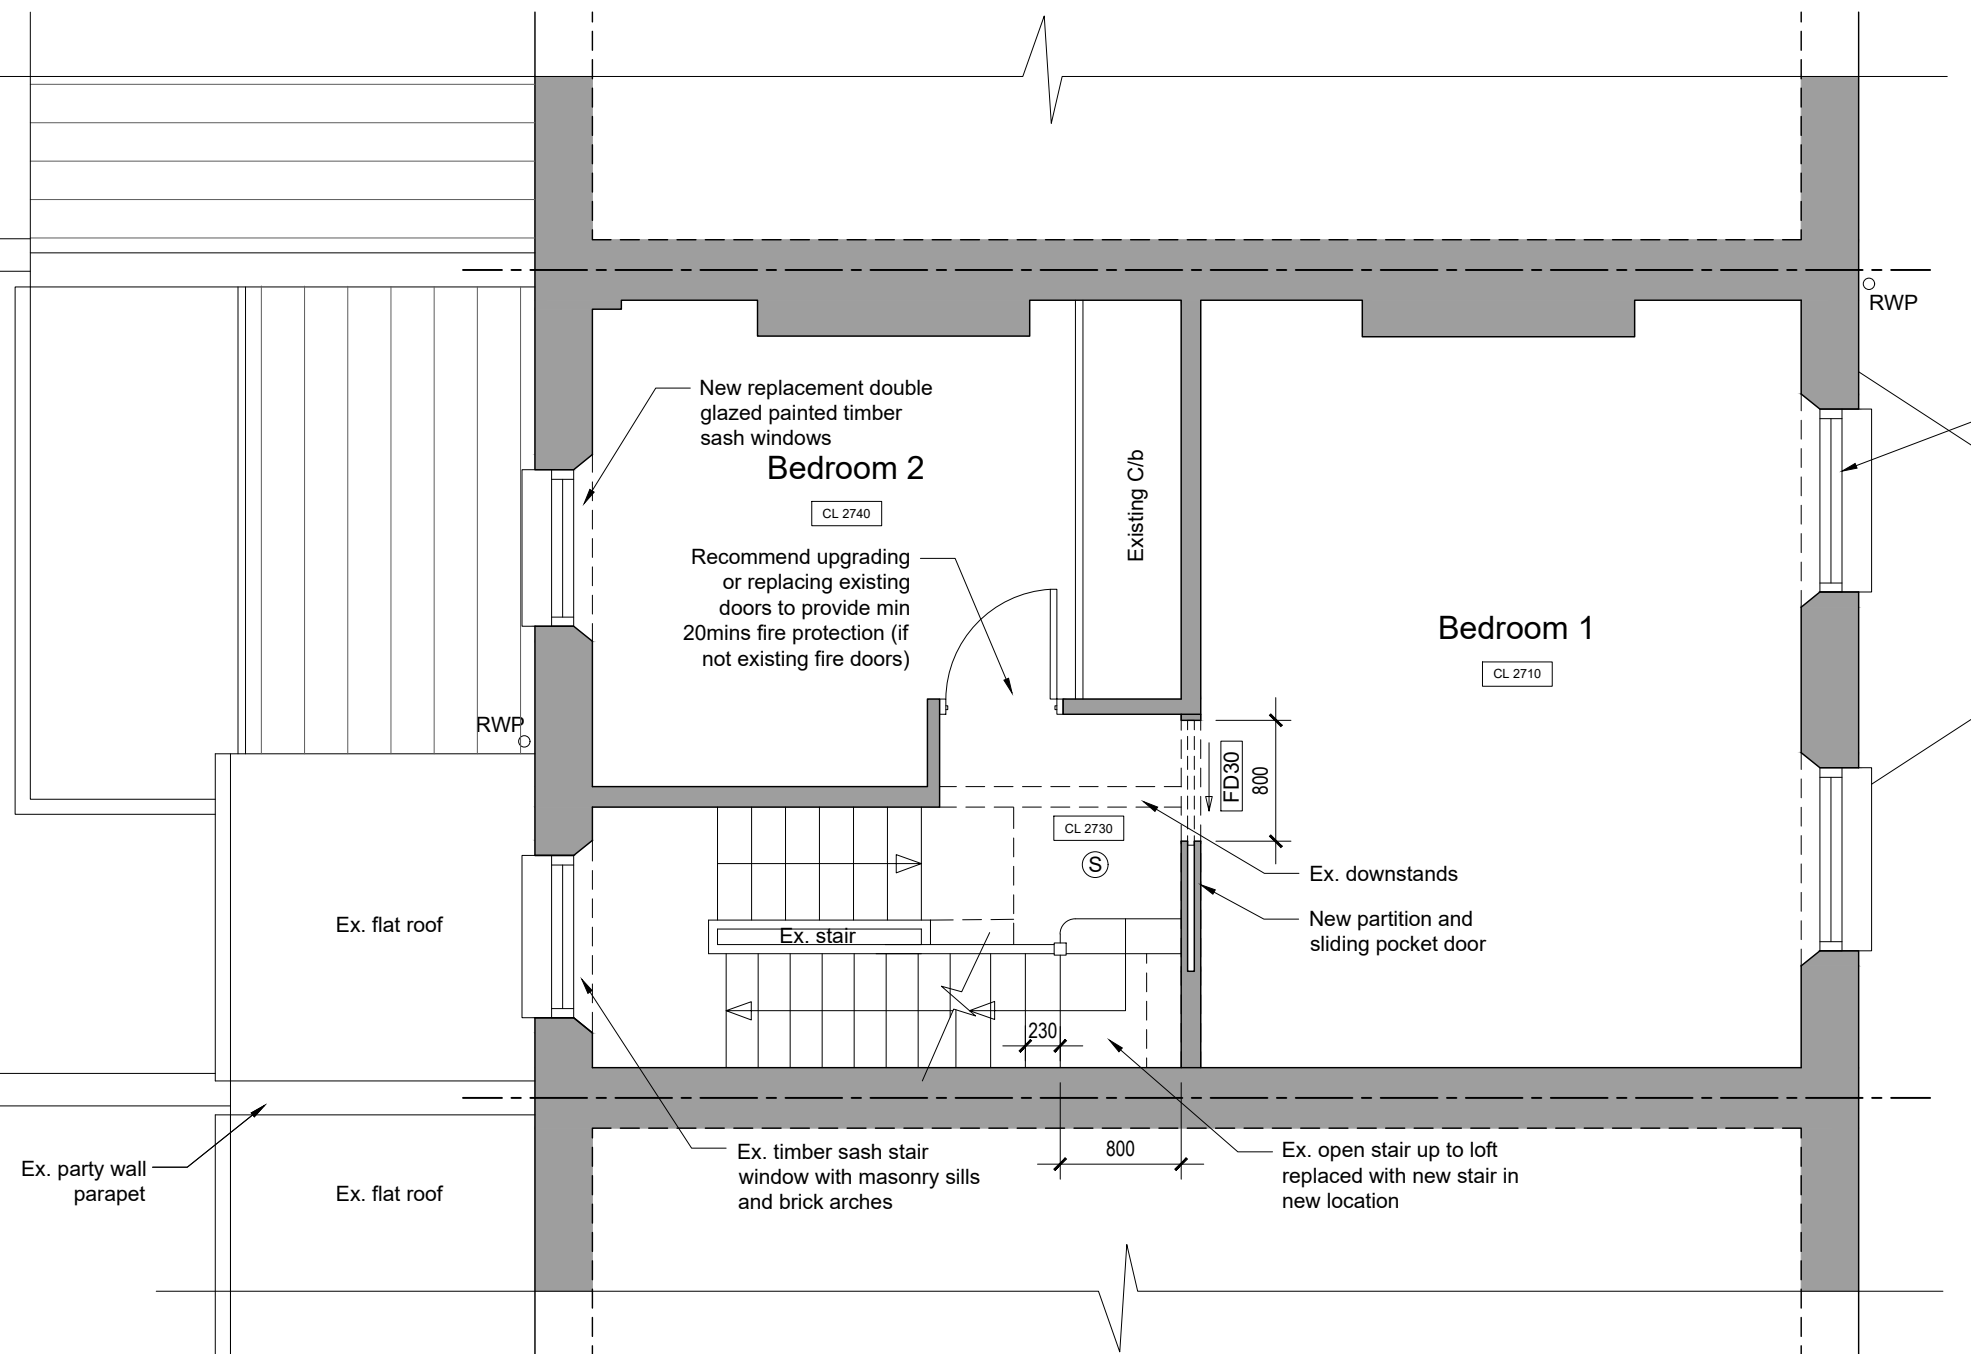


Status
 THE AUTHOR TAKES NO RESPONSIBILITY FOR ANY DIMENSIONS OBTAINED BY SCALING FROM THIS DRAWING. IF NO DIMENSION IS SHOWN THE RECIPIENT MUST ASCERTAIN THE DIMENSION SPECIFICALLY FROM THE ARCHITECT OR BY SITE MEASUREMENT AND MAY NOT RELY UPON THIS DRAWING. SUPPLYING THIS DRAWING IN DIGITAL FORM IS SOLELY FOR CONVENIENCE AND NO RELIANCE MAY BE PLACED ON ANY DATA ON DIGITAL FORM. ALL DATA MUST BE CHECKED AGAINST THE HARD COPY.

Revisions
 Rev A: 19/12/22 - Rear terrace size reduced

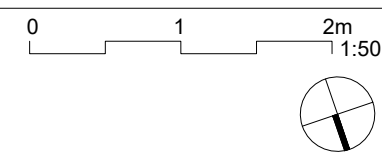

Client	Ms A. Stone		
Project	83 Bartholomew Road, London NW5 2AH		
Title	PROPOSED 2nd FLOOR PLAN		
Drwg No.	339_PR_103	Rev	A
Scale	1:50 @ A3	Date	Feb 22

HARDCASTLE ARCHITECTS
 33 Lockhurst Street
 London E5 0AP
 t 020 8533 0995
 m 07939 266608
 info@hardcastlearchitects.com
 www.hardcastlearchitects.com

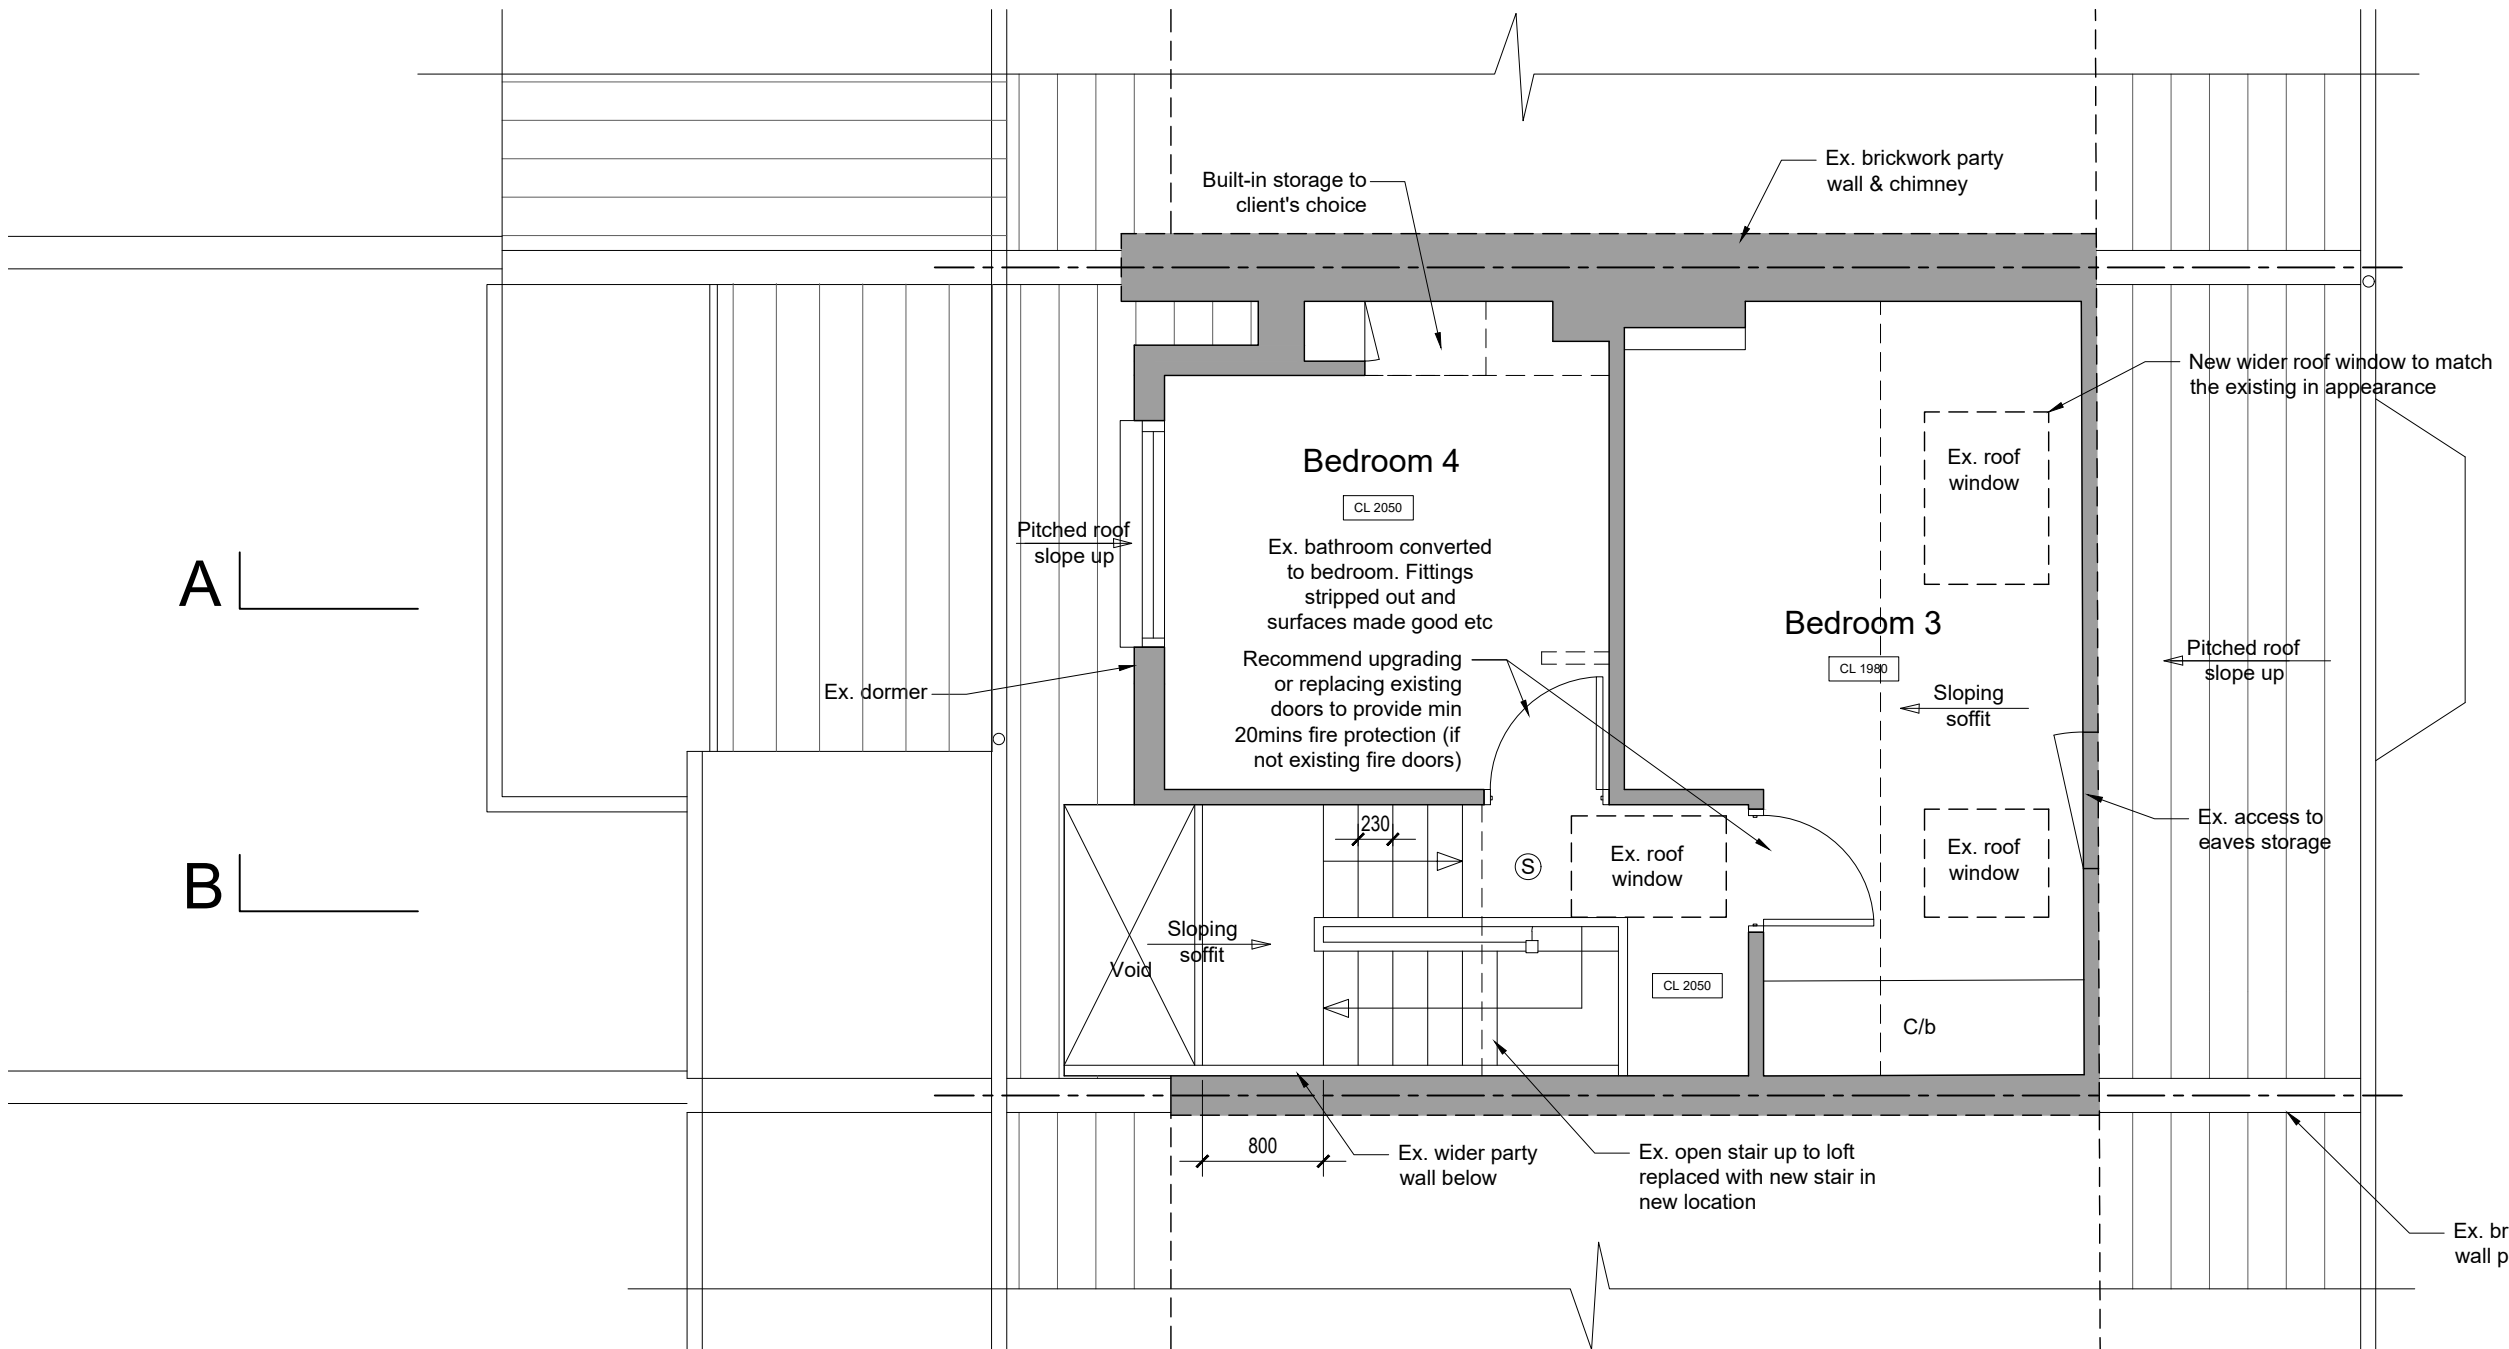

No. 81A

No. 83

No. 85

A


B

A

B


Status
 THE AUTHOR TAKES NO RESPONSIBILITY FOR ANY DIMENSIONS OBTAINED BY SCALING FROM THIS DRAWING. IF NO DIMENSION IS SHOWN THE RECIPIENT MUST ASCERTAIN THE DIMENSION SPECIFICALLY FROM THE ARCHITECT OR BY SITE MEASUREMENT AND MAY NOT RELY UPON THIS DRAWING. SUPPLYING THIS DRAWING IN DIGITAL FORM IS SOLELY FOR CONVENIENCE AND NO RELIANCE MAY BE PLACED ON ANY DATA ON DIGITAL FORM. ALL DATA MUST BE CHECKED AGAINST THE HARD COPY.

Revisions
 Rev A: 19/12/22 - Rear terrace size reduced

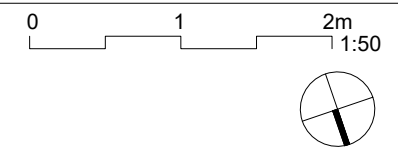


Client	Ms A. Stone		
Project	83 Bartholomew Road, London NW5 2AH		
Title	PROPOSED LOFT FLOOR PLAN		
Drwg No.	339_PR_104	Rev	A
Scale	1:50 @ A3	Date	Feb 22

HARDCASTLE ARCHITECTS
 33 Lockhurst Street
 London E5 0AP
 t 020 8533 0995
 m 07939 266608
 info@hardcastlearchitects.com
 www.hardcastlearchitects.com

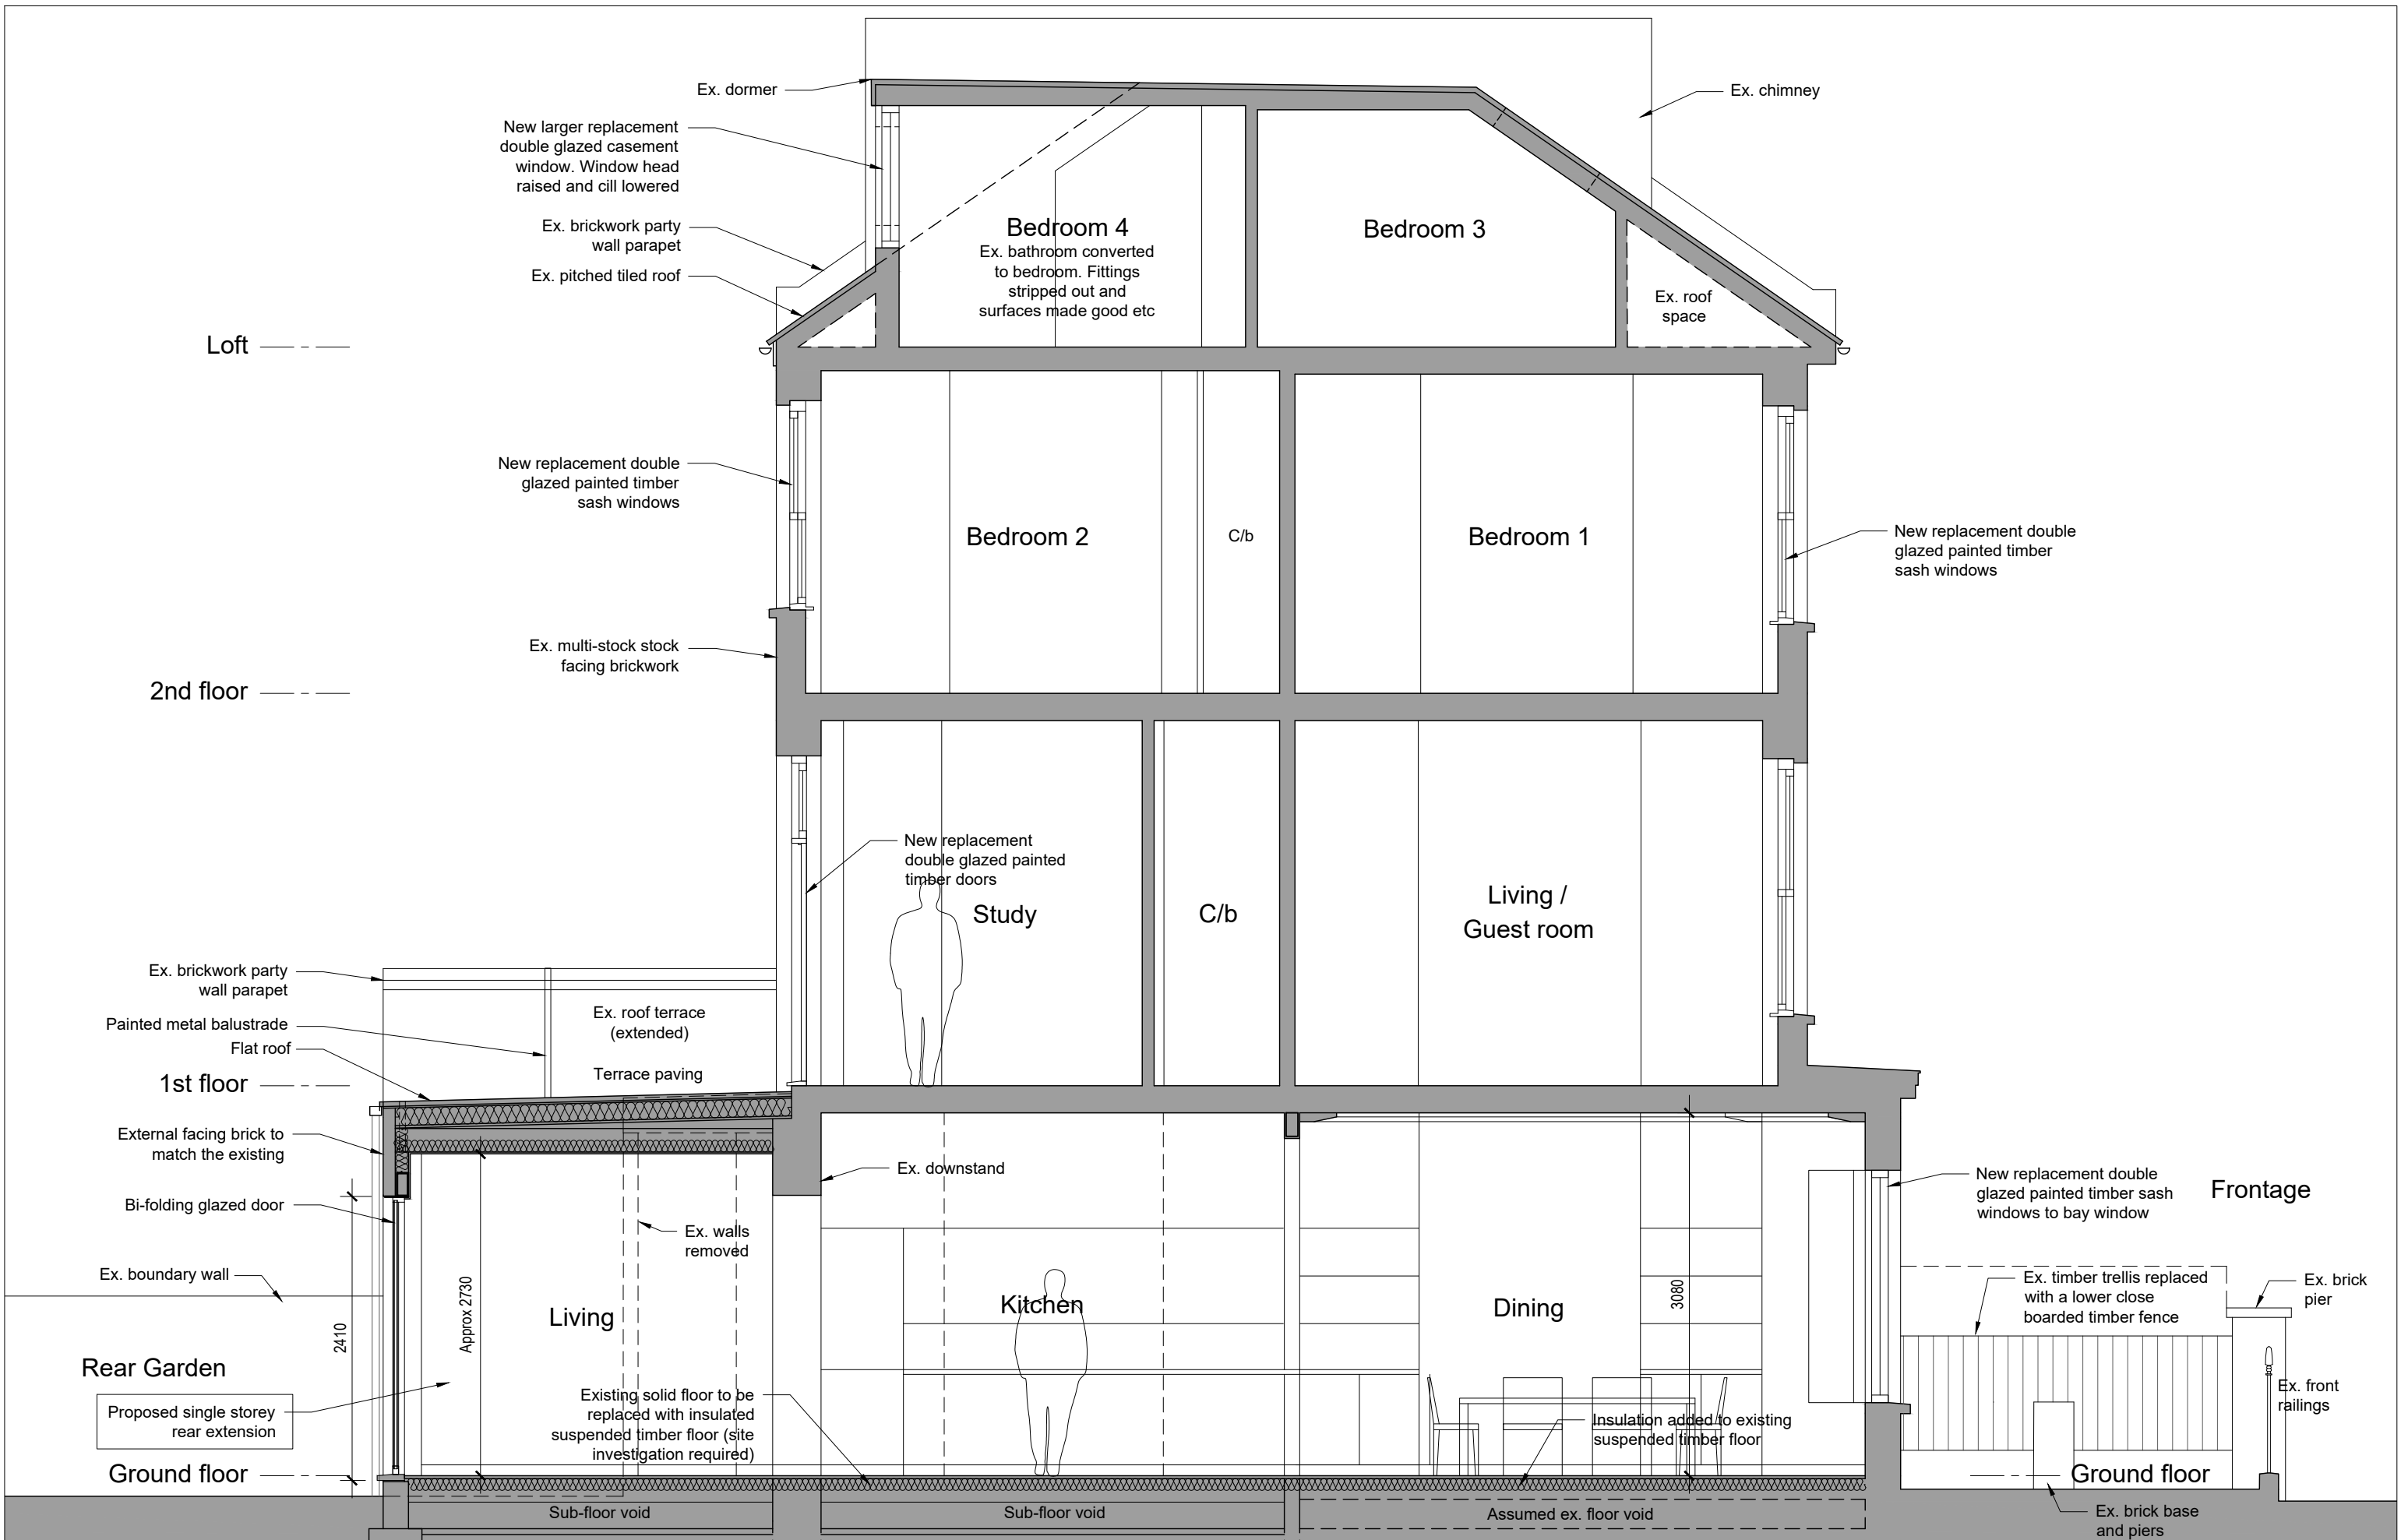


Status
 THE AUTHOR TAKES NO RESPONSIBILITY FOR ANY DIMENSIONS OBTAINED BY SCALING FROM THIS DRAWING. IF NO DIMENSION IS SHOWN THE RECIPIENT MUST ASCERTAIN THE DIMENSION SPECIFICALLY FROM THE ARCHITECT OR BY SITE MEASUREMENT AND MAY NOT RELY UPON THIS DRAWING. SUPPLYING THIS DRAWING IN DIGITAL FORM IS SOLELY FOR CONVENIENCE AND NO RELIANCE MAY BE PLACED ON ANY DATA ON DIGITAL FORM. ALL DATA MUST BE CHECKED AGAINST THE HARD COPY.

Revisions
 Rev A: 19/12/22 - Rear terrace size reduced

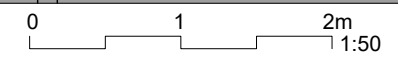


Client	Ms A. Stone
Project	83 Bartholomew Road, London NW5 2AH
Title	PROPOSED SECTION AA
Drwg No.	339_PR_105
Rev	A
Scale	1:50 @ A3
Date	Feb 22

HARDCASTLE ARCHITECTS
 33 Lockhurst Street
 London E5 0AP
 t 020 8533 0995
 m 07939 266608
 info@hardcastlearchitects.com
 www.hardcastlearchitects.com

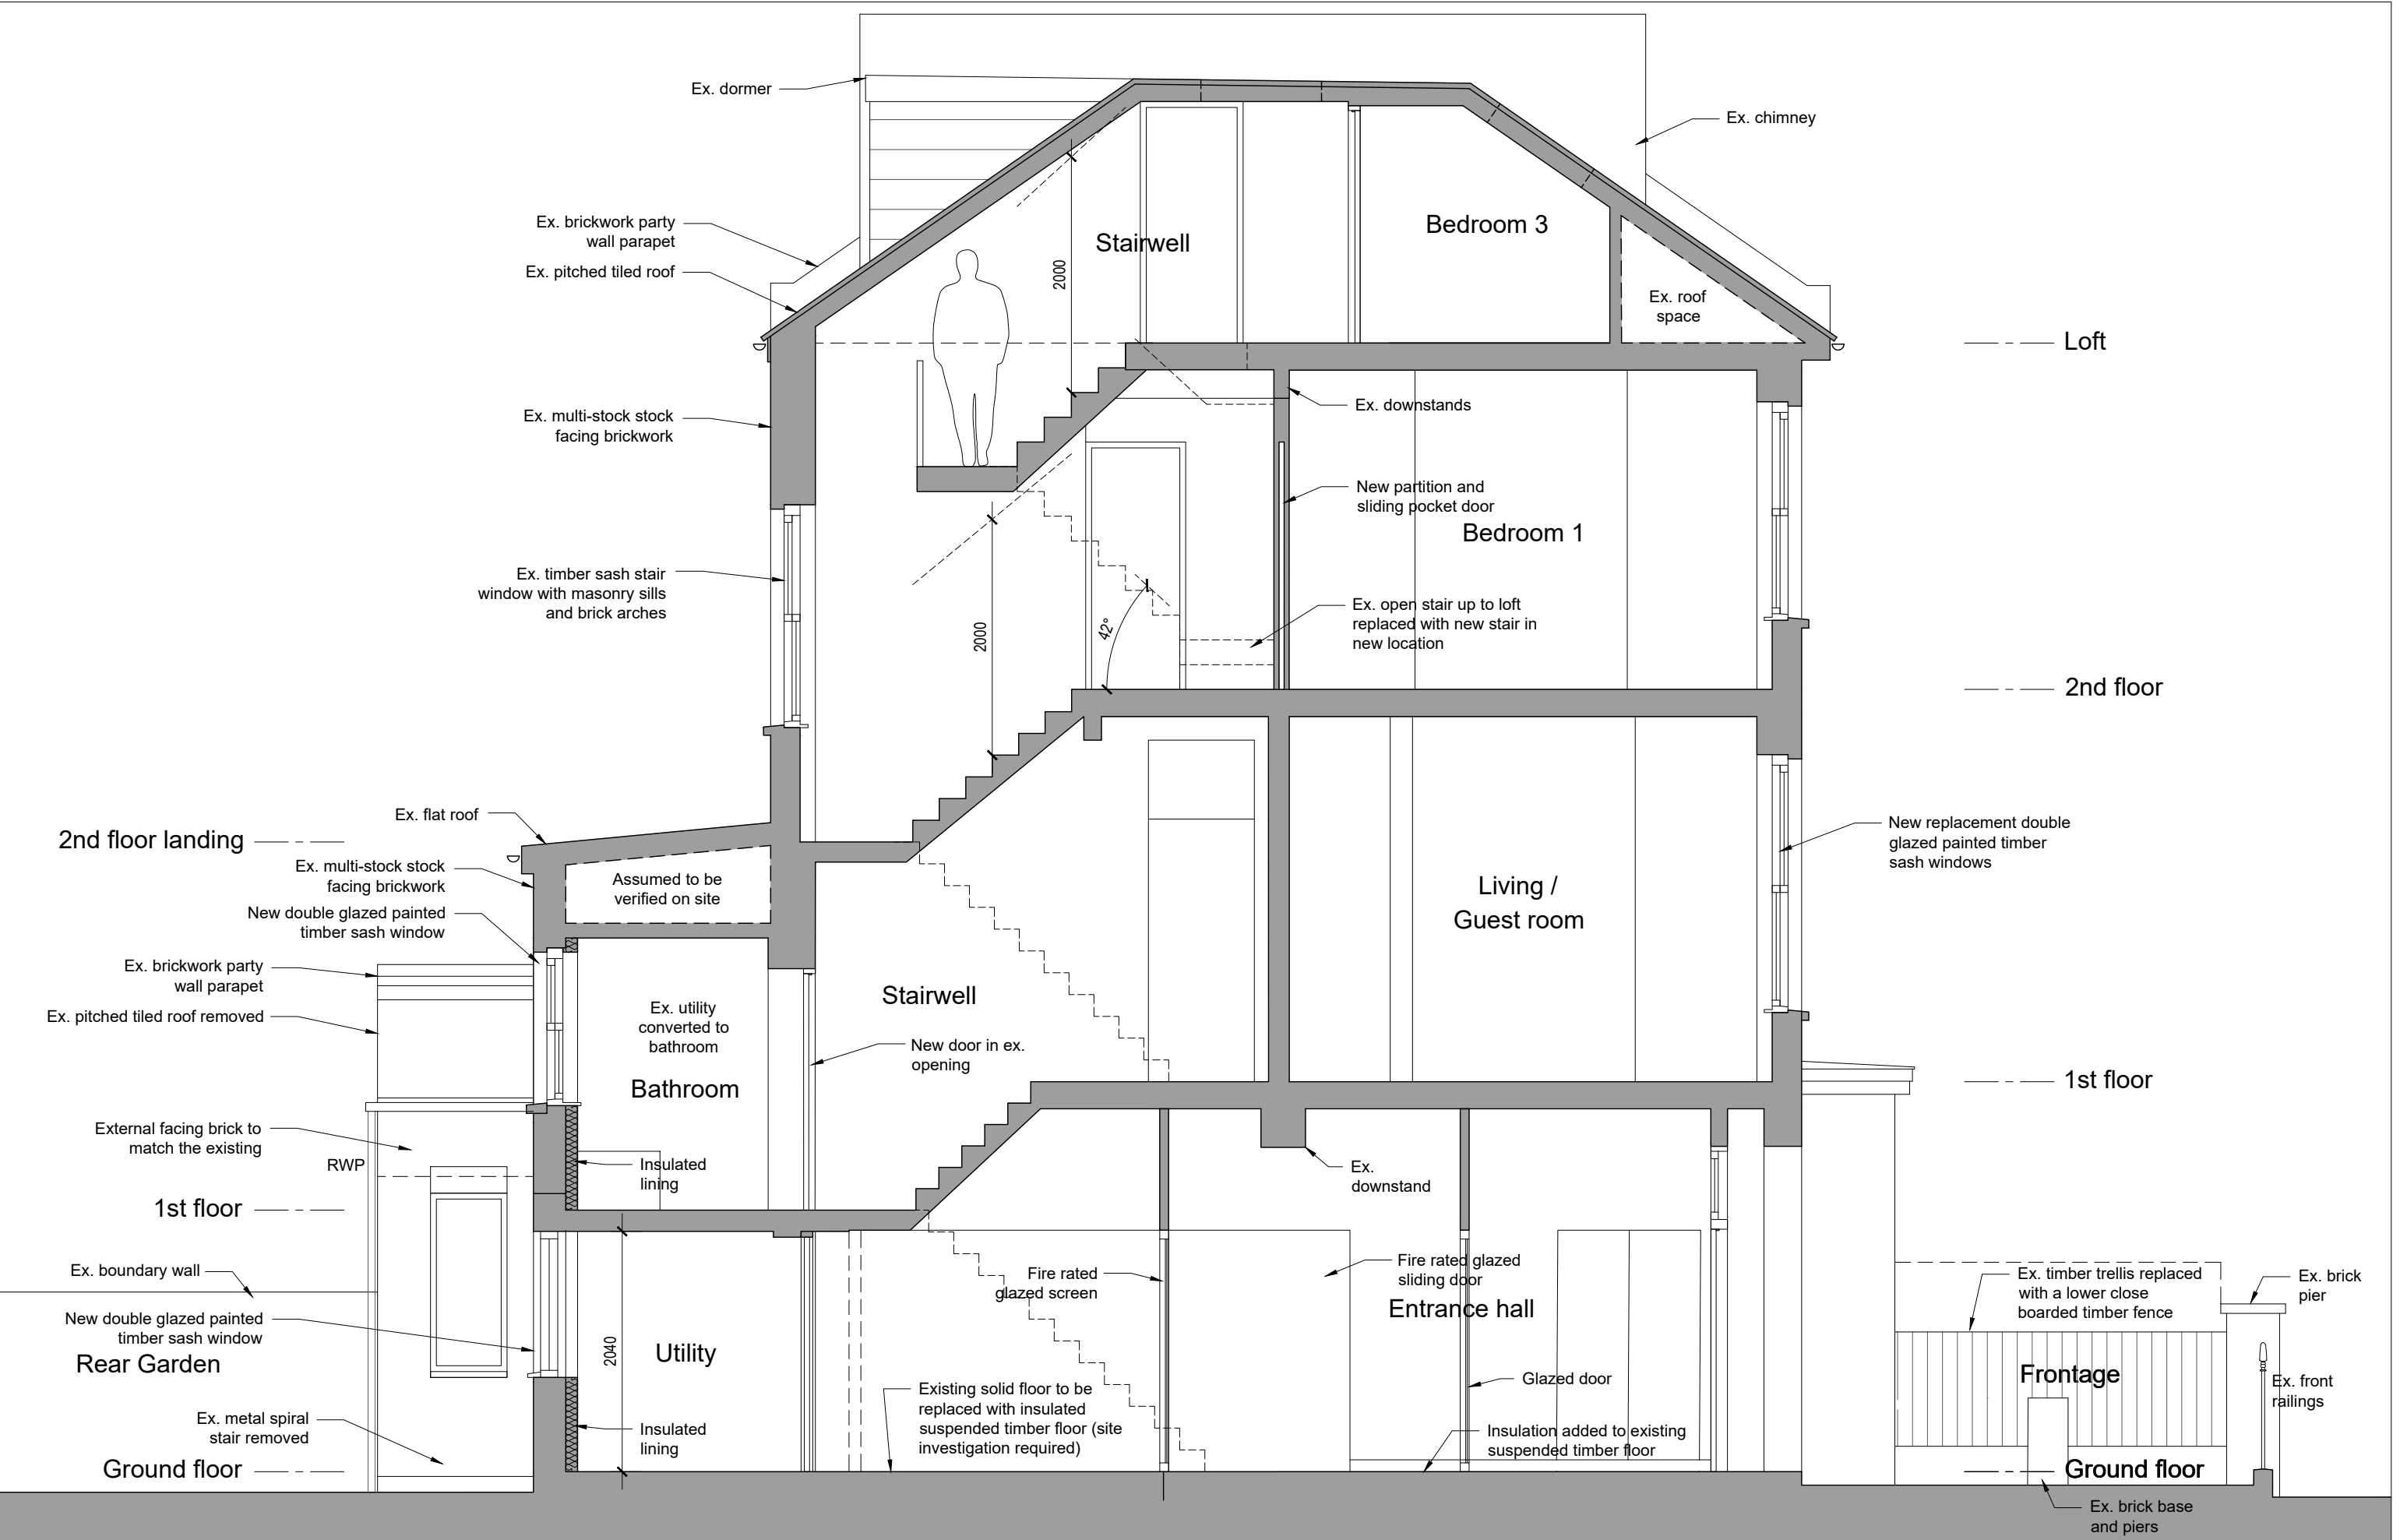


Status
 THE AUTHOR TAKES NO RESPONSIBILITY FOR ANY DIMENSIONS OBTAINED BY SCALING FROM THIS DRAWING. IF NO DIMENSION IS SHOWN THE RECIPIENT MUST ASCERTAIN THE DIMENSION SPECIFICALLY FROM THE ARCHITECT OR BY SITE MEASUREMENT AND MAY NOT RELY UPON THIS DRAWING. SUPPLYING THIS DRAWING IN DIGITAL FORM IS SOLELY FOR CONVENIENCE AND NO RELIANCE MAY BE PLACED ON ANY DATA ON DIGITAL FORM. ALL DATA MUST BE CHECKED AGAINST THE HARD COPY.

Revisions
 Rev A: 19/12/22 - Rear terrace size reduced

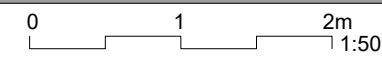

Client	Ms A. Stone
Project	83 Bartholomew Road, London NW5 2AH
Title	PROPOSED SECTION BB
Drwg No.	339_PR_106
Rev	A
Scale	1:50 @ A3
Date	Feb 22

HARDCASTLE ARCHITECTS
 33 Lockhurst Street
 London E5 0AP
 t 020 8533 0995
 m 07939 266608
 info@hardcastlearchitects.com
 www.hardcastlearchitects.com

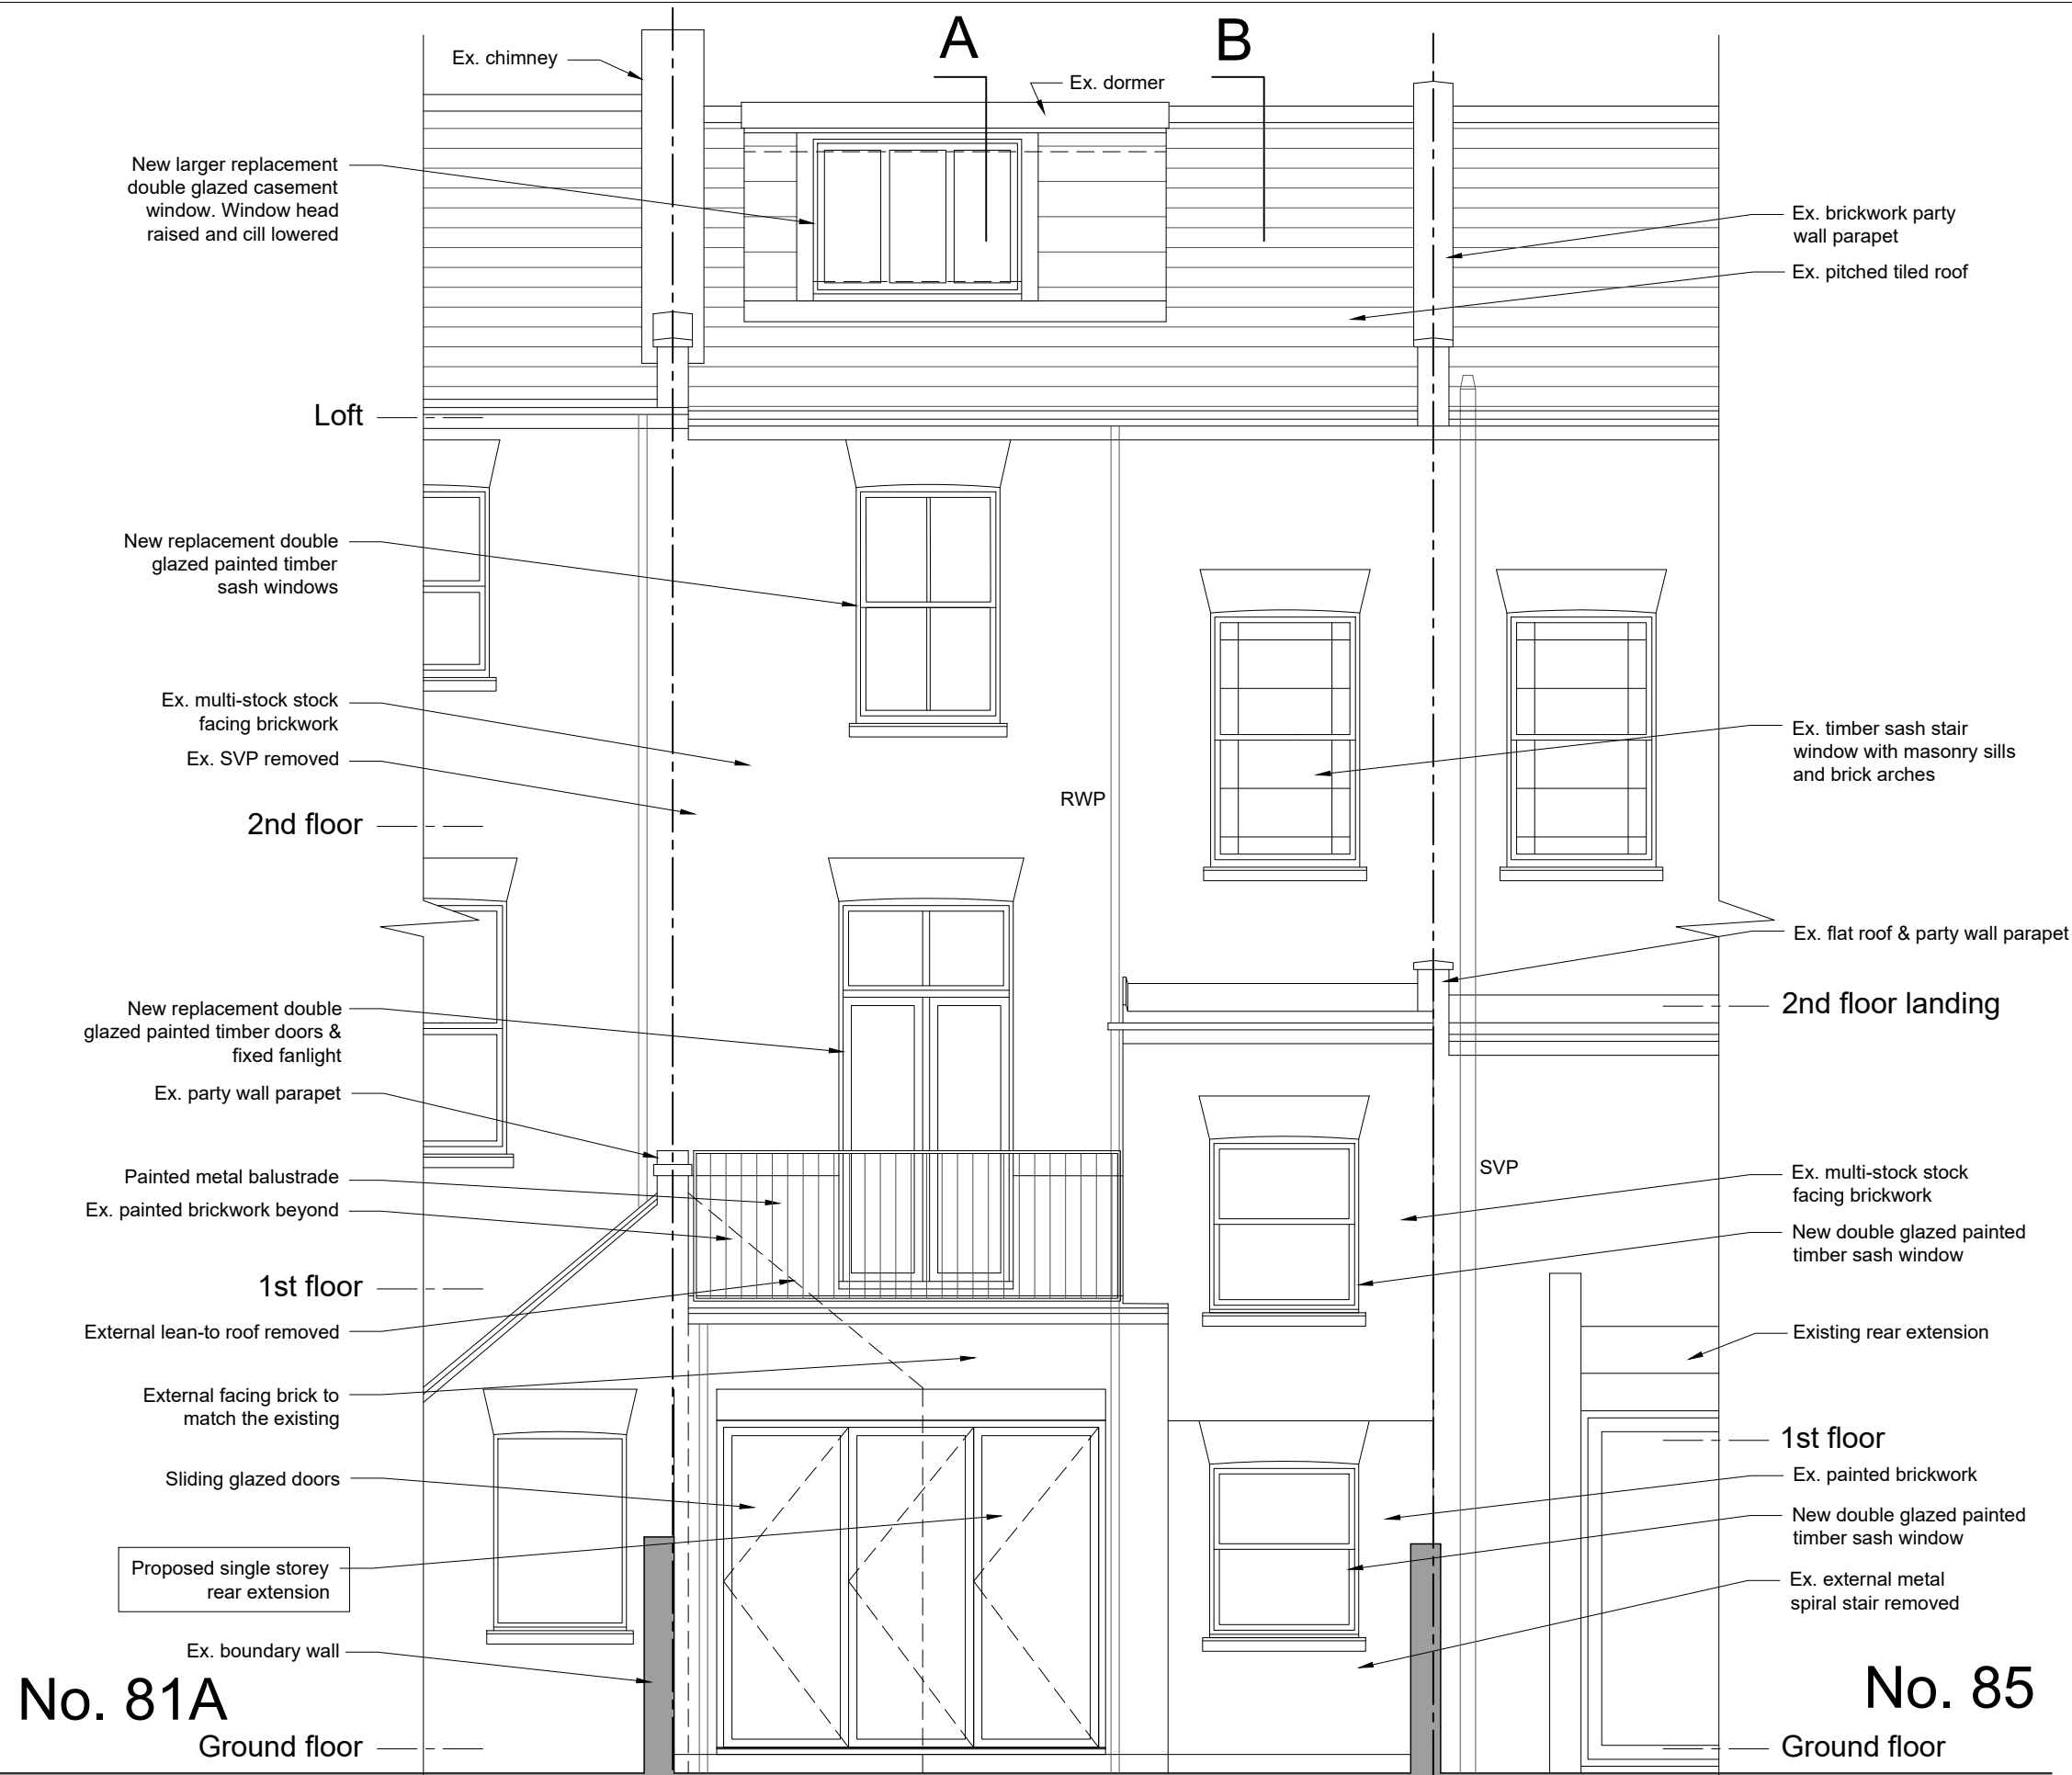

No. 81A
Ground floor

No. 85
Ground floor

Status
THE AUTHOR TAKES NO RESPONSIBILITY FOR ANY DIMENSIONS OBTAINED BY SCALING FROM THIS DRAWING. IF NO DIMENSION IS SHOWN THE RECIPIENT MUST ASCERTAIN THE DIMENSION SPECIFICALLY FROM THE ARCHITECT OR BY SITE MEASUREMENT AND MAY NOT RELY UPON THIS DRAWING. SUPPLYING THIS DRAWING IN DIGITAL FORM IS SOLELY FOR CONVENIENCE AND NO RELIANCE MAY BE PLACED ON ANY DATA ON DIGITAL FORM. ALL DATA MUST BE CHECKED AGAINST THE HARD COPY.

Revisions
Rev A: 19/12/22 - Rear terrace size reduced

0 1 2m
1:50


Client	Ms A. Stone		
Project	83 Bartholomew Road, London NW5 2AH		
Title	PROPOSED REAR ELEVATION		
Drwg No.	339_PR_107	Rev	A
Scale	1:50 @ A3	Date	Feb 22

HARDCASTLE ARCHITECTS
33 Lockhurst Street
London E5 0AP
t 020 8533 0995
m 07939 266608
info@hardcastlearchitects.com
www.hardcastlearchitects.com




Status
 THE AUTHOR TAKES NO RESPONSIBILITY FOR ANY DIMENSIONS OBTAINED BY SCALING FROM THIS DRAWING. IF NO DIMENSION IS SHOWN THE RECIPIENT MUST ASCERTAIN THE DIMENSION SPECIFICALLY FROM THE ARCHITECT OR BY SITE MEASUREMENT AND MAY NOT RELY UPON THIS DRAWING. SUPPLYING THIS DRAWING IN DIGITAL FORM IS SOLELY FOR CONVENIENCE AND NO RELIANCE MAY BE PLACED ON ANY DATA ON DIGITAL FORM. ALL DATA MUST BE CHECKED AGAINST THE HARD COPY.

Revisions
 Rev A: 19/12/22 - Rear terrace size reduced

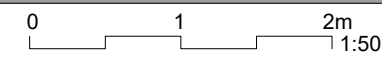

Client	Ms A. Stone
Project	83 Bartholomew Road, London NW5 2AH
Title	PROPOSED FRONT ELEVATION
Drwg No.	339_PR_108 Rev A
Scale	1:50 @ A3
Date	Feb 22

HARDCASTLE ARCHITECTS
 33 Lockhurst Street
 London E5 0AP
 t 020 8533 0995
 m 07939 266608
 info@hardcastlearchitects.com
 www.hardcastlearchitects.com

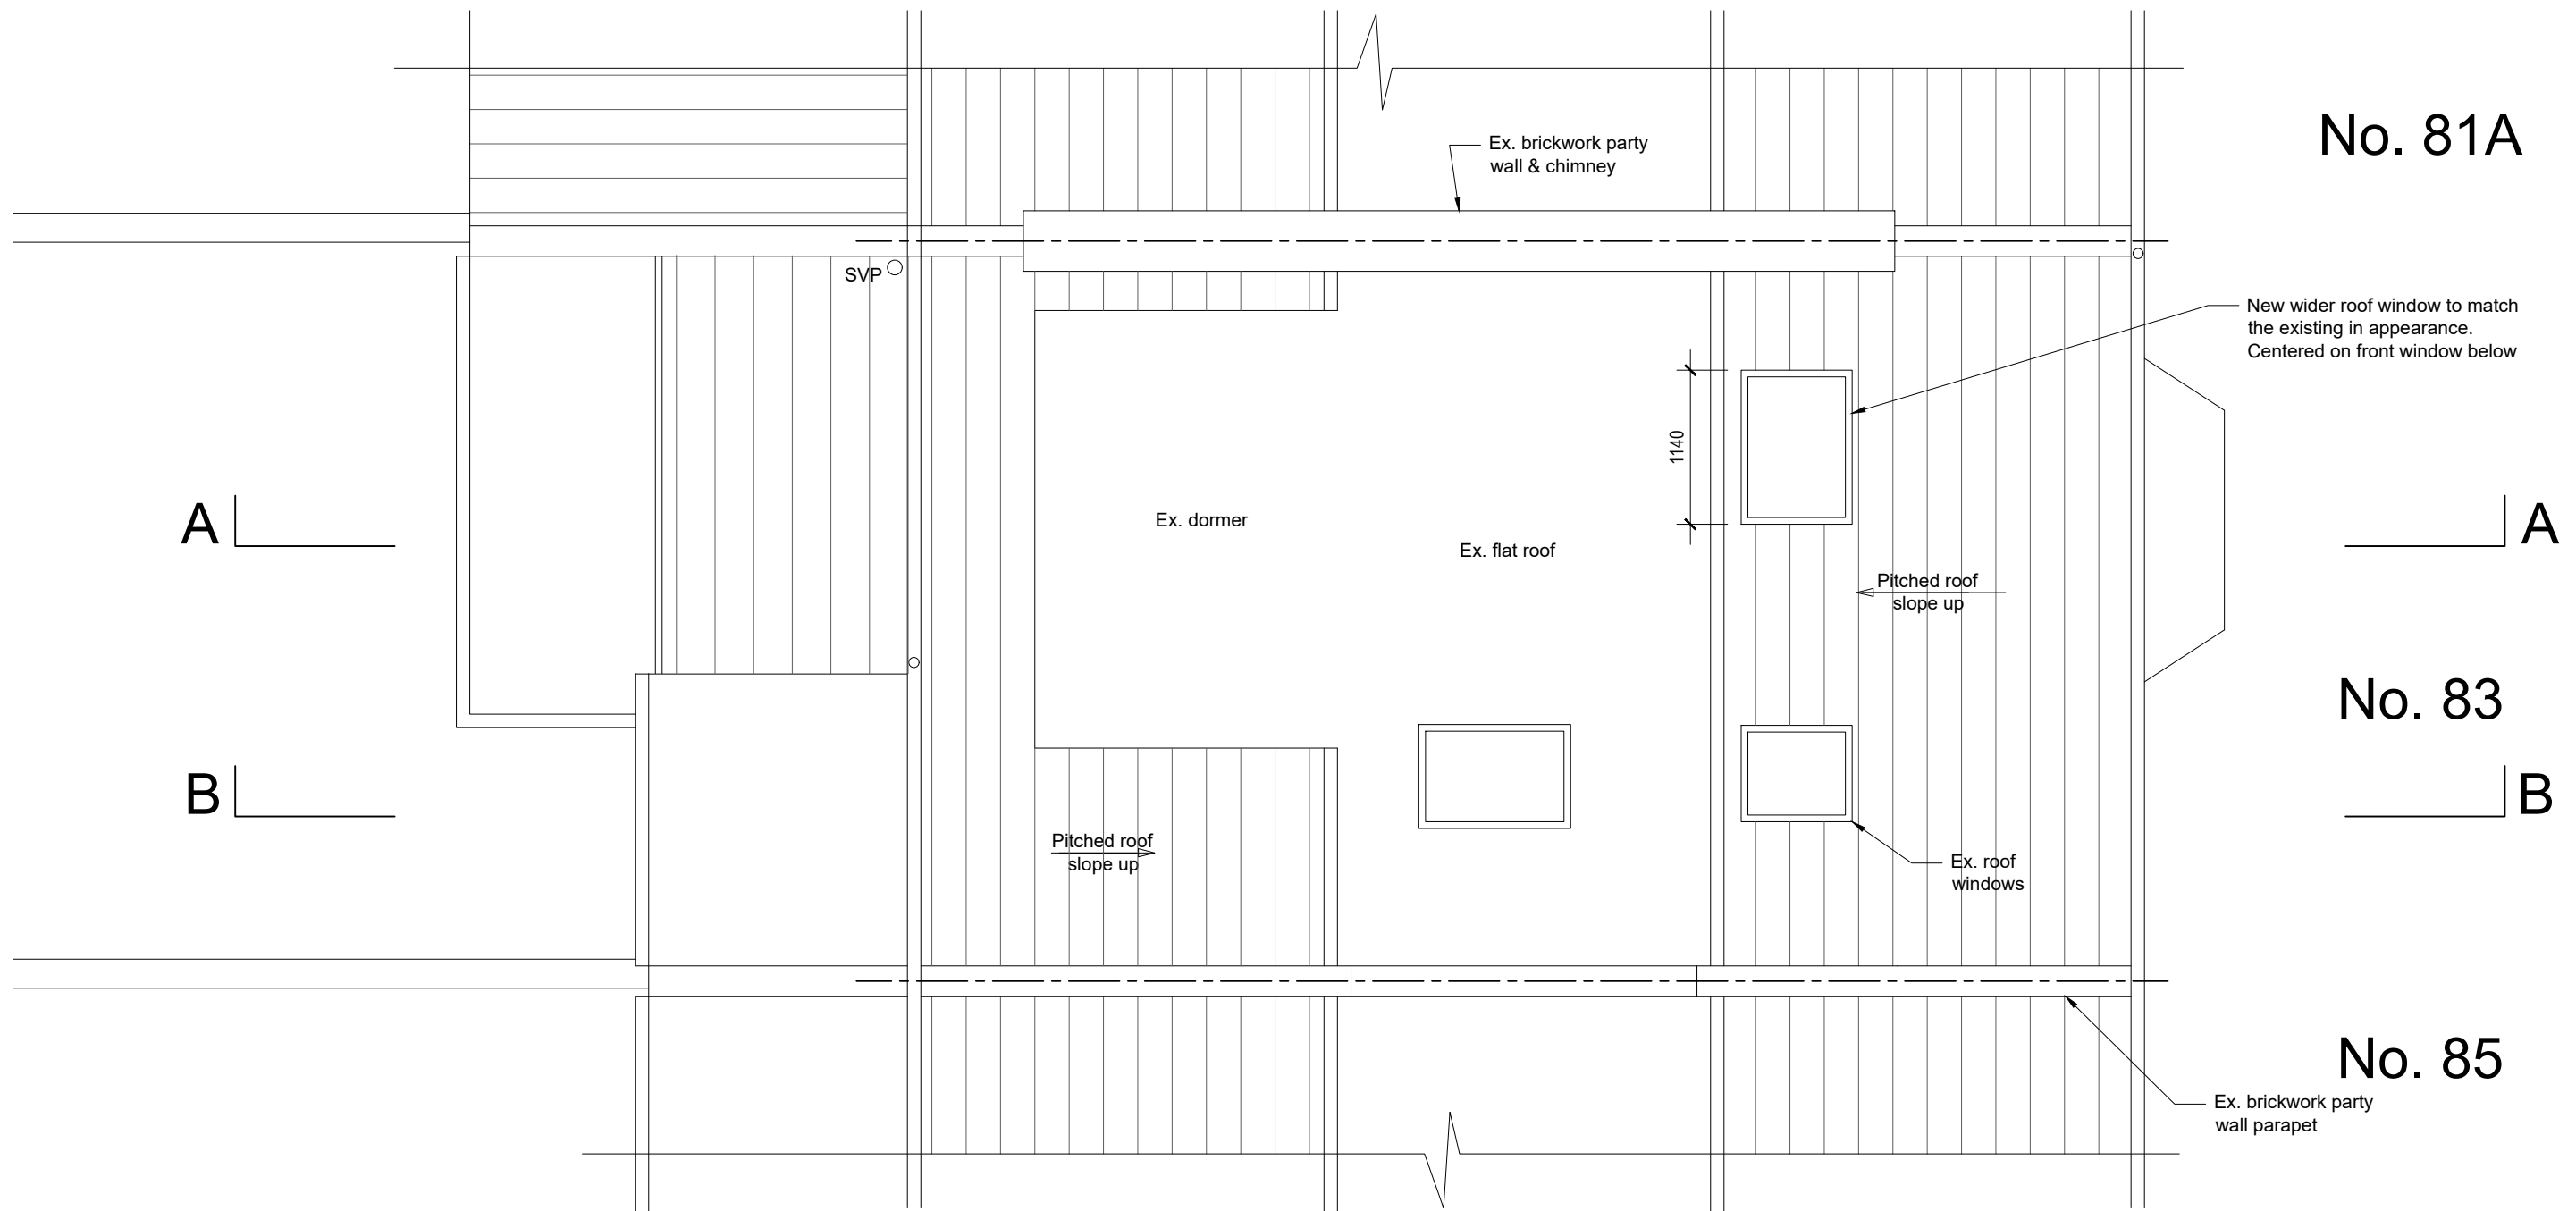

No. 81A

New wider roof window to match the existing in appearance. Centered on front window below


No. 83

No. 85

Ex. brickwork party wall parapet


Status
 THE AUTHOR TAKES NO RESPONSIBILITY FOR ANY DIMENSIONS OBTAINED BY SCALING FROM THIS DRAWING. IF NO DIMENSION IS SHOWN THE RECIPIENT MUST ASCERTAIN THE DIMENSION SPECIFICALLY FROM THE ARCHITECT OR BY SITE MEASUREMENT AND MAY NOT RELY UPON THIS DRAWING. SUPPLYING THIS DRAWING IN DIGITAL FORM IS SOLELY FOR CONVENIENCE AND NO RELIANCE MAY BE PLACED ON ANY DATA ON DIGITAL FORM. ALL DATA MUST BE CHECKED AGAINST THE HARD COPY.

Revisions
 Rev A: 19/12/22 - Rear terrace size reduced

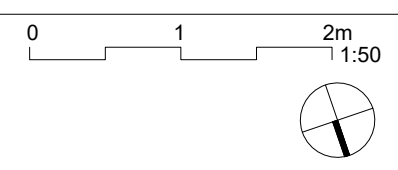


Client	Ms A. Stone		
Project	83 Bartholomew Road, London NW5 2AH		
Title	PROPOSED ROOF PLAN		
Drwg No.	339_PR_109	Rev	A
Scale	1:50 @ A3	Date	Feb 22

HARDCASTLE ARCHITECTS
 33 Lockhurst Street
 London E5 0AP
 t 020 8533 0995
 m 07939 266608
 info@hardcastlearchitects.com
 www.hardcastlearchitects.com

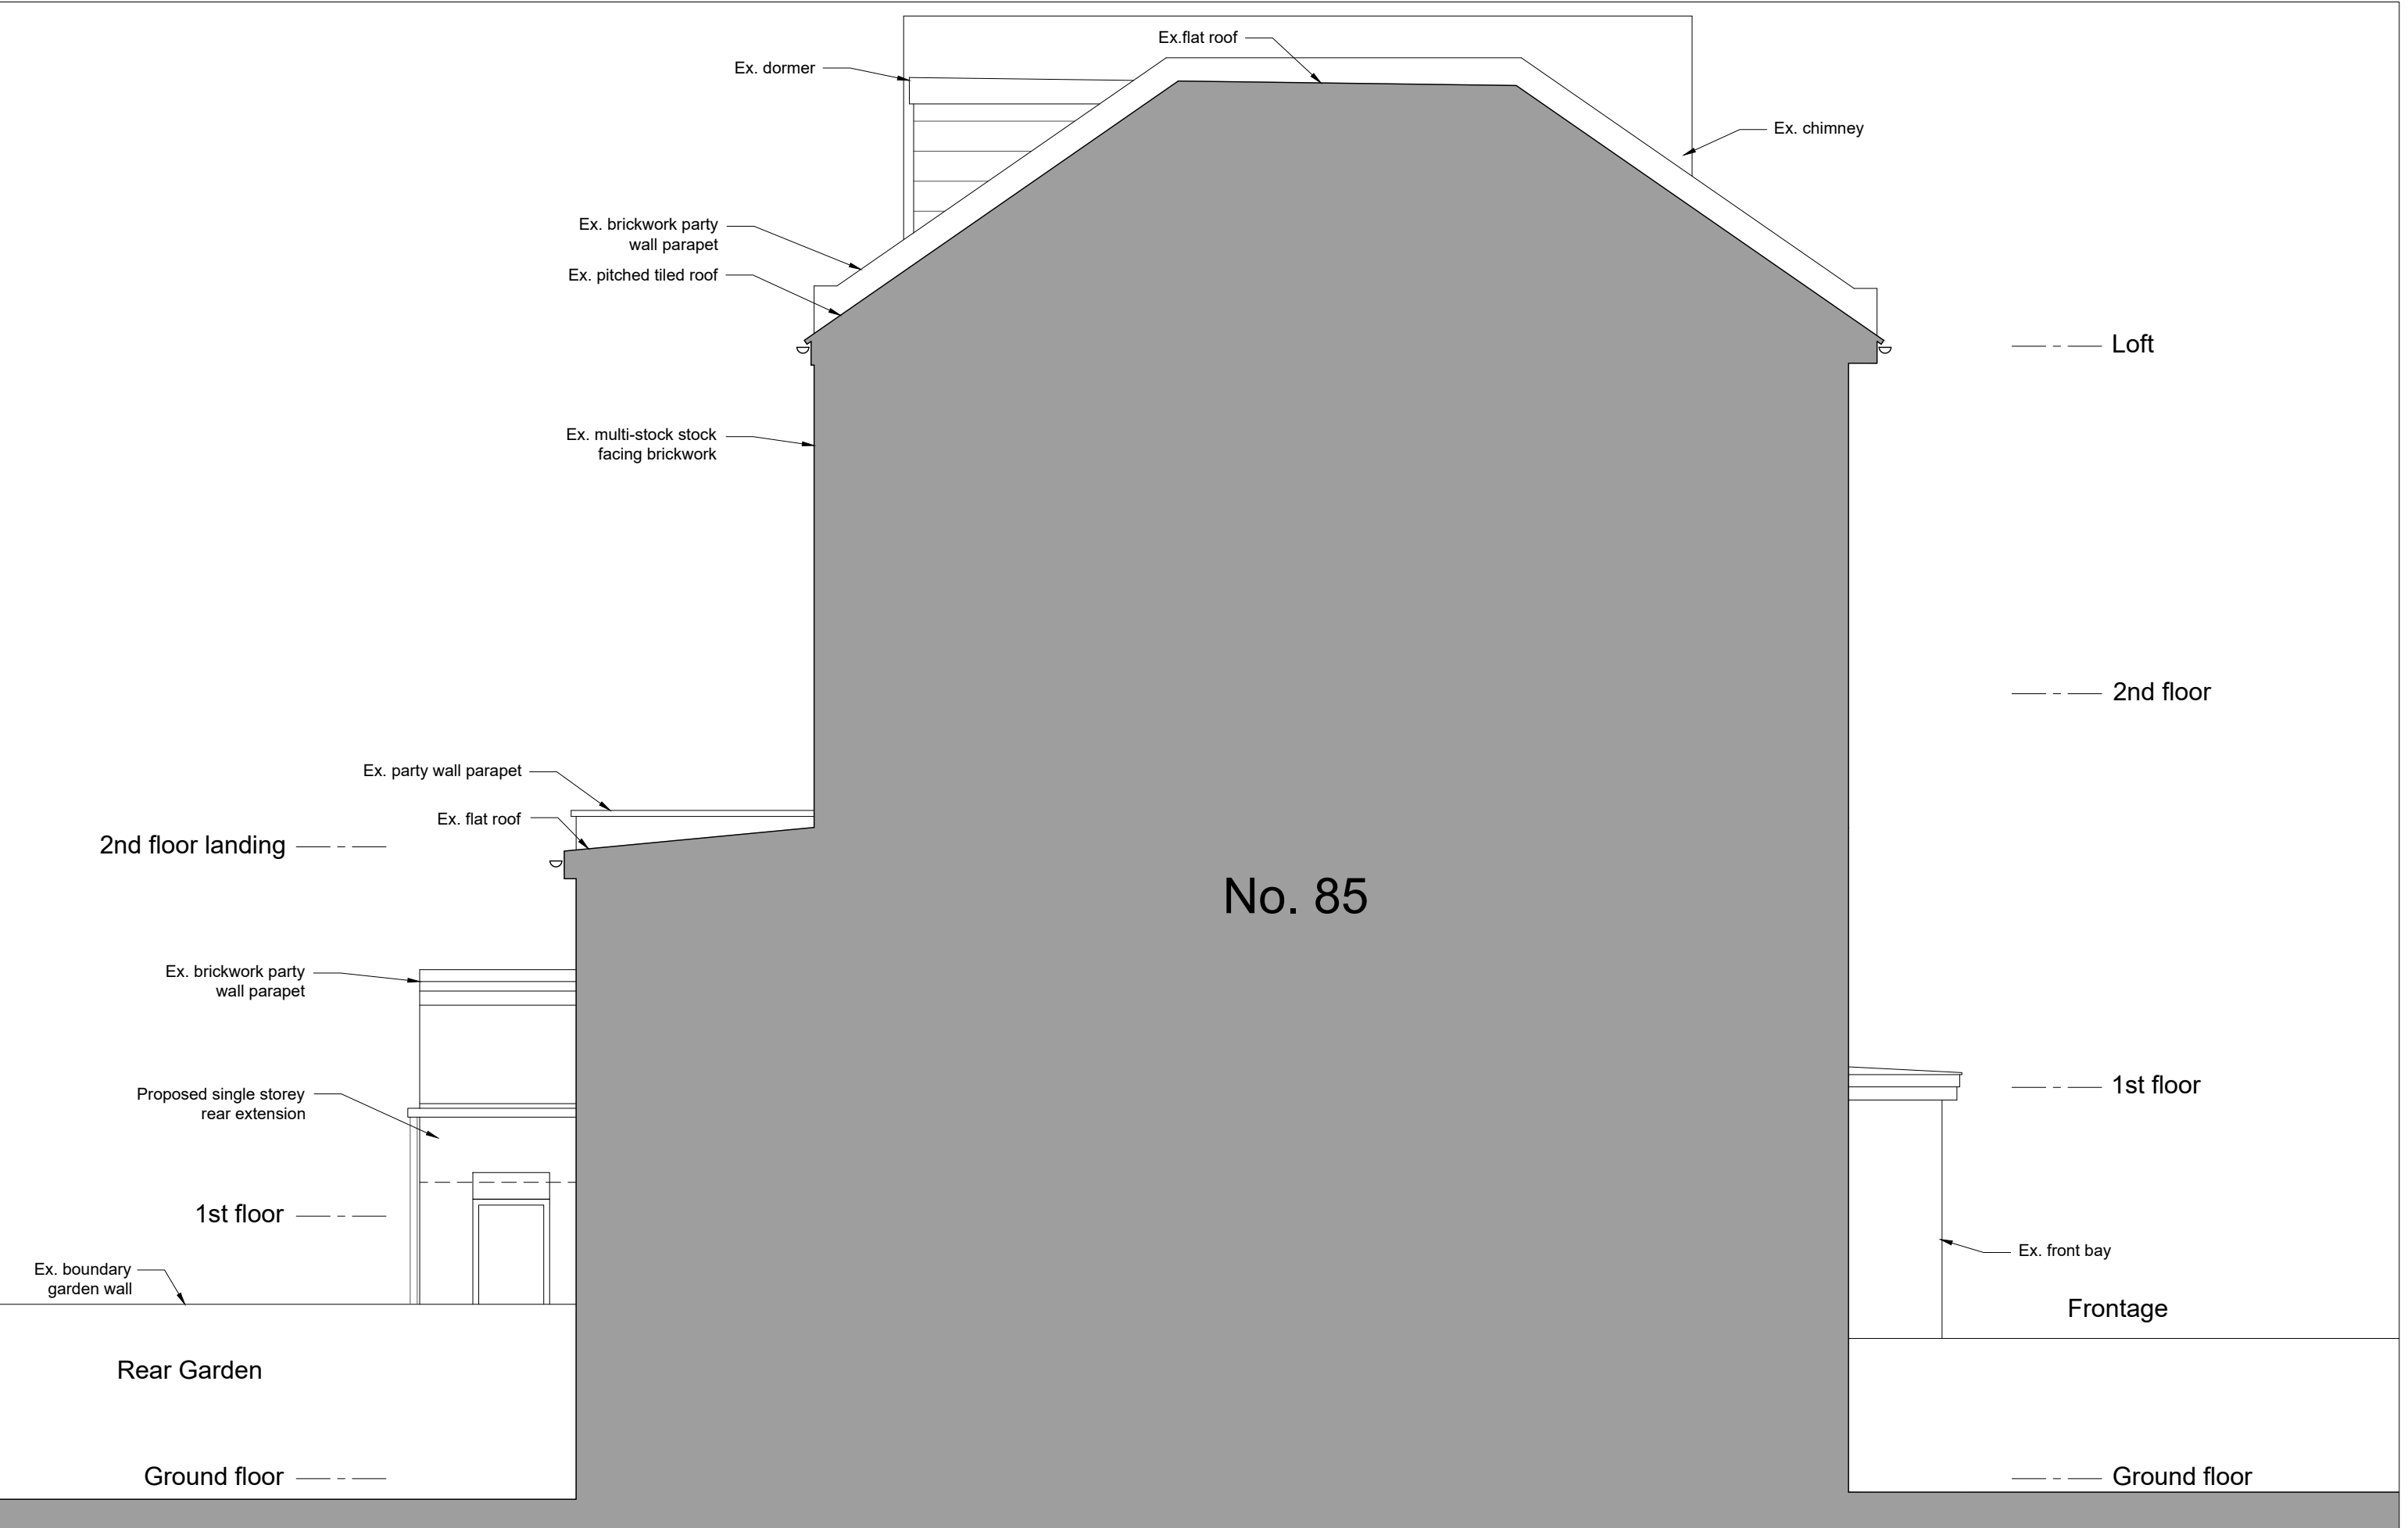


Status
THE AUTHOR TAKES NO RESPONSIBILITY FOR ANY DIMENSIONS OBTAINED BY SCALING FROM THIS DRAWING. IF NO DIMENSION IS SHOWN THE RECIPIENT MUST ASCERTAIN THE DIMENSION SPECIFICALLY FROM THE ARCHITECT OR BY SITE MEASUREMENT AND MAY NOT RELY UPON THIS DRAWING. SUPPLYING THIS DRAWING IN DIGITAL FORM IS SOLELY FOR CONVENIENCE AND NO RELIANCE MAY BE PLACED ON ANY DATA ON DIGITAL FORM. ALL DATA MUST BE CHECKED AGAINST THE HARD COPY.

Revisions
Rev A: 19/12/22 - Rear terrace size reduced

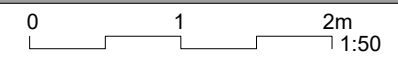

Client	Ms A. Stone		
Project	83 Bartholomew Road, London NW5 2AH		
Title	PROPOSED SIDE ELEVATION (looking from No. 85)		
Drwg No.	339_PR_110	Rev	A
Scale	1:50 @ A3	Date	Feb 22


HARDCASTLE ARCHITECTS
 33 Lockhurst Street
 London E5 0AP
 t 020 8533 0995
 m 07939 266608
 info@hardcastlearchitects.com
 www.hardcastlearchitects.com

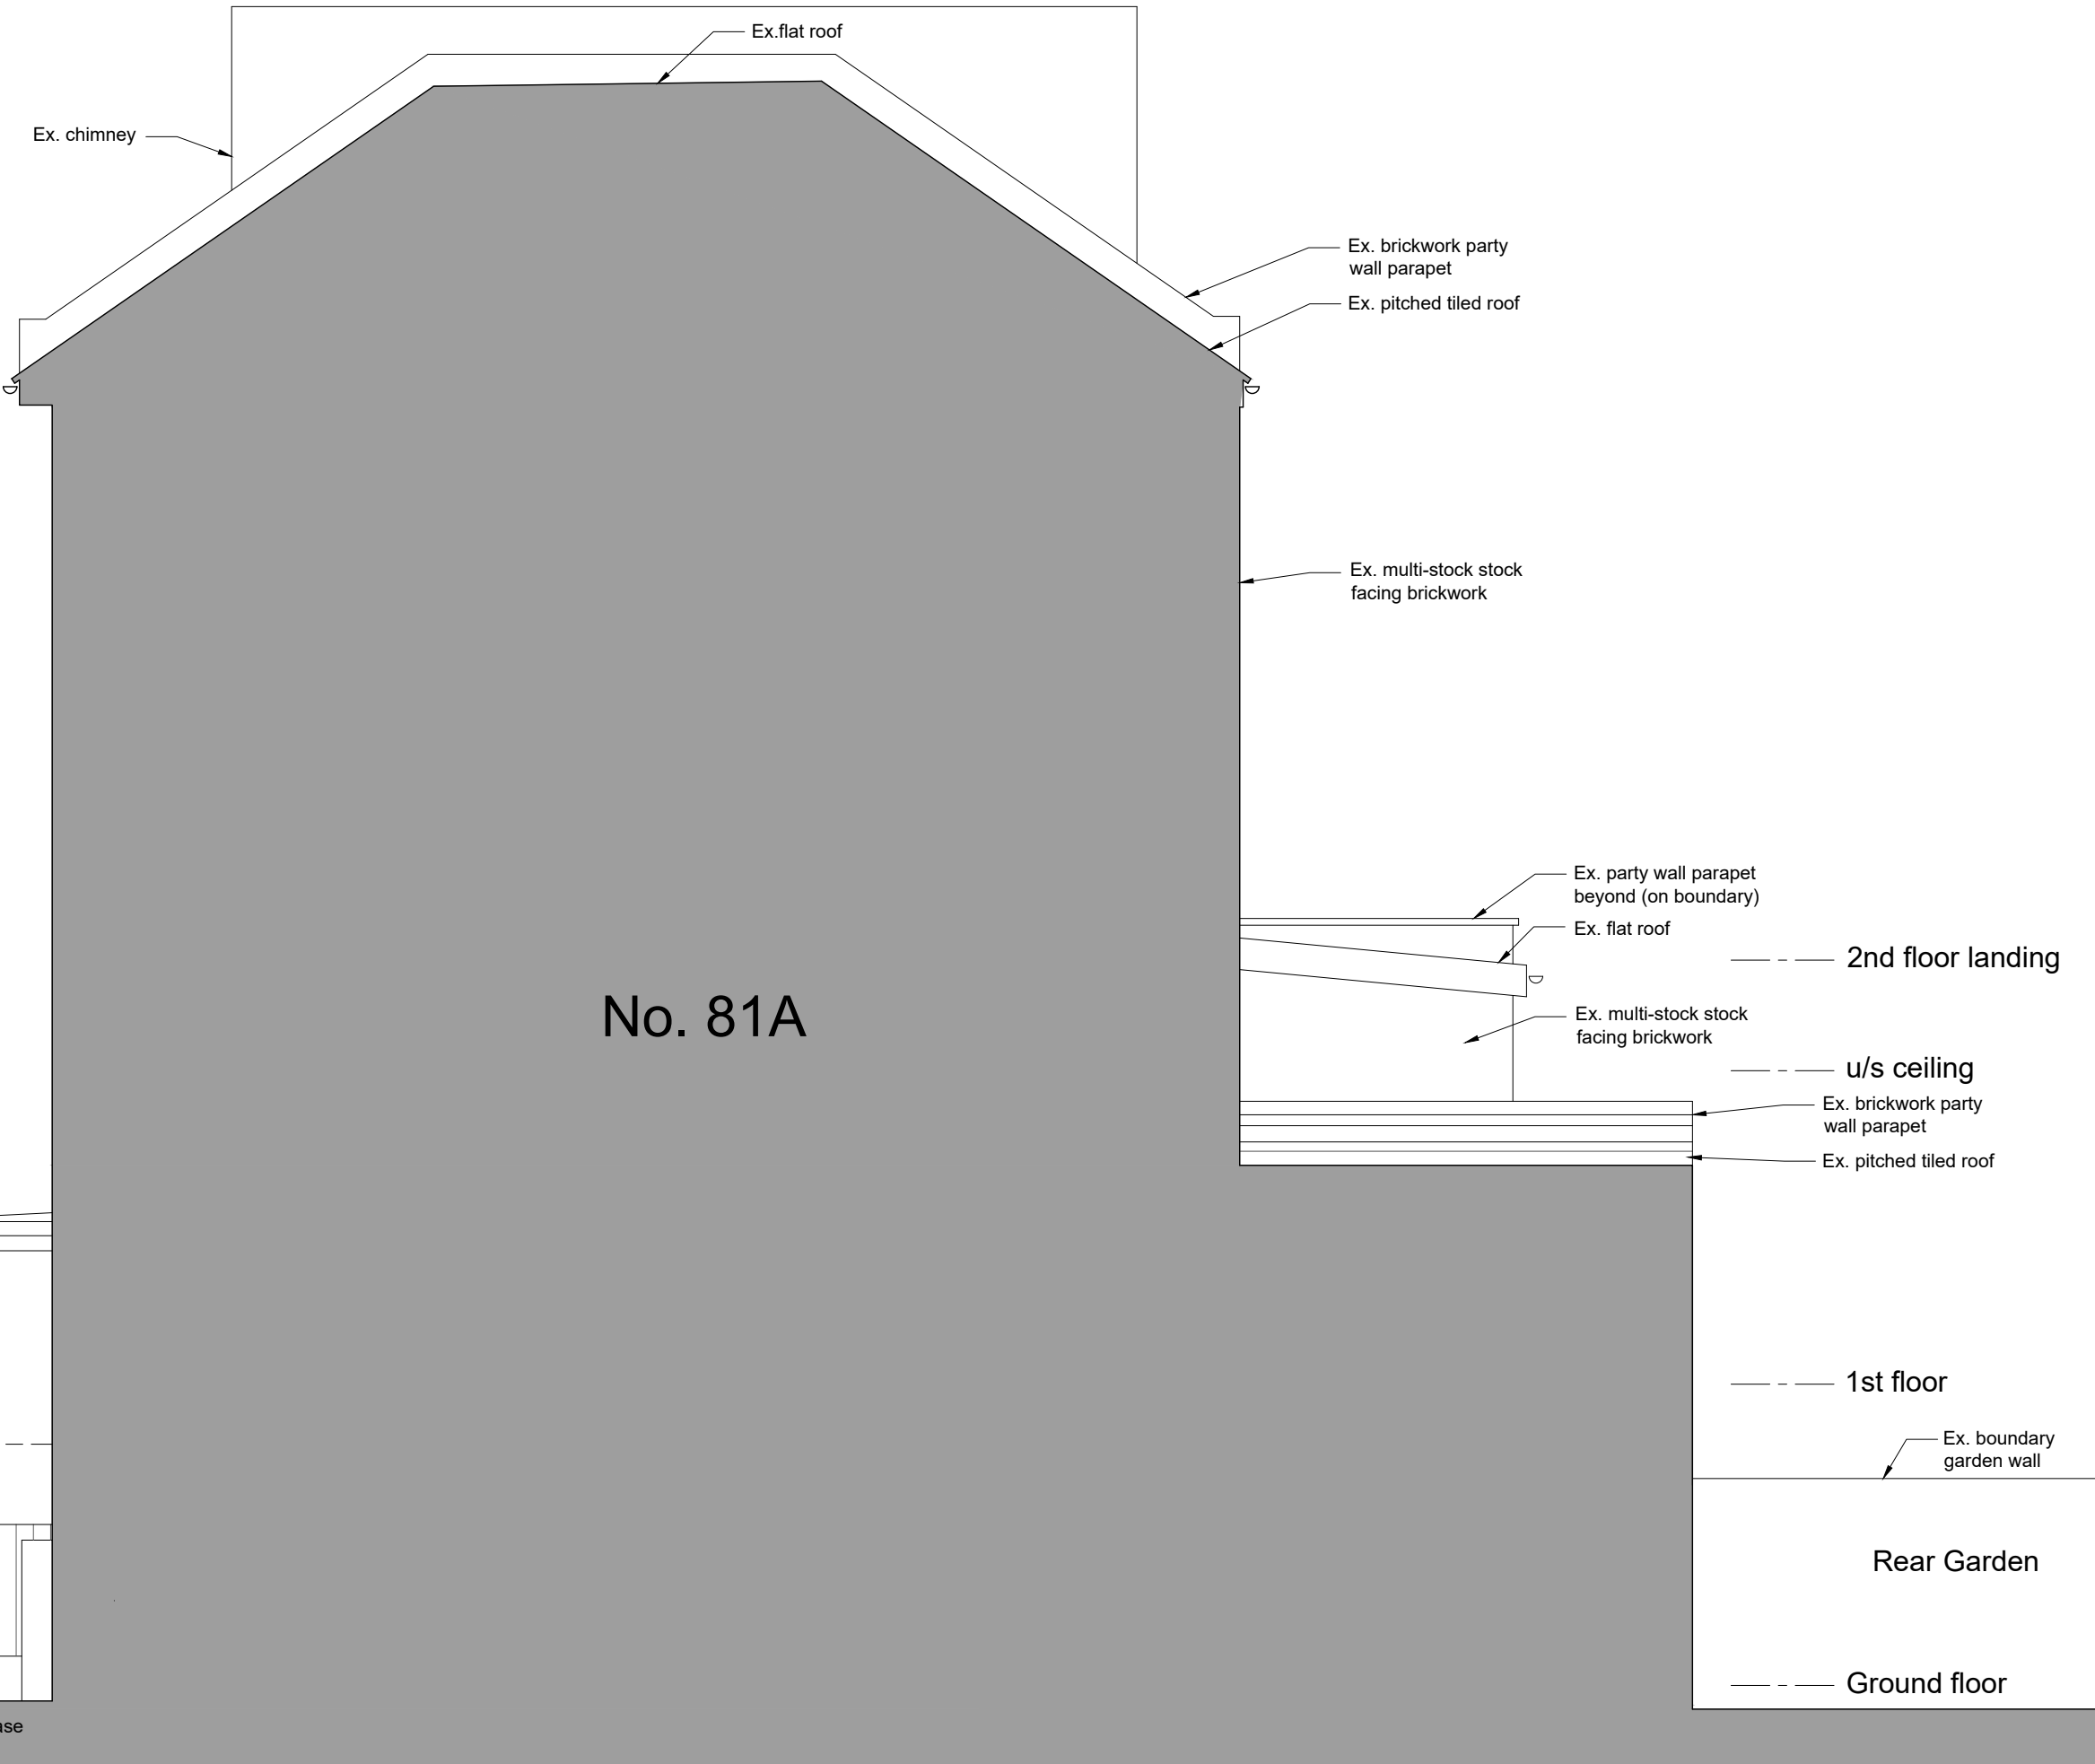

No. 81A

Status
 THE AUTHOR TAKES NO RESPONSIBILITY FOR ANY DIMENSIONS OBTAINED BY SCALING FROM THIS DRAWING. IF NO DIMENSION IS SHOWN THE RECIPIENT MUST ASCERTAIN THE DIMENSION SPECIFICALLY FROM THE ARCHITECT OR BY SITE MEASUREMENT AND MAY NOT RELY UPON THIS DRAWING. SUPPLYING THIS DRAWING IN DIGITAL FORM IS SOLELY FOR CONVENIENCE AND NO RELIANCE MAY BE PLACED ON ANY DATA ON DIGITAL FORM. ALL DATA MUST BE CHECKED AGAINST THE HARD COPY.

Revisions
 Rev A: 19/12/22 - Rear terrace size reduced

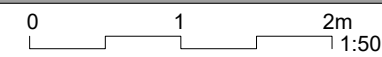

Client	Ms A. Stone		
Project	83 Bartholomew Road, London NW5 2AH		
Title	PROPOSED SIDE ELEVATION (looking from No. 81A)		
Drwg No.	339_PR_111	Rev	A
Scale	1:50 @ A3	Date	Feb 22

HARDCASTLE ARCHITECTS
 33 Lockhurst Street
 London E5 0AP
 t 020 8533 0995
 m 07939 266608
 info@hardcastlearchitects.com
 www.hardcastlearchitects.com