



1 SECTION AA
Scale: 1:50

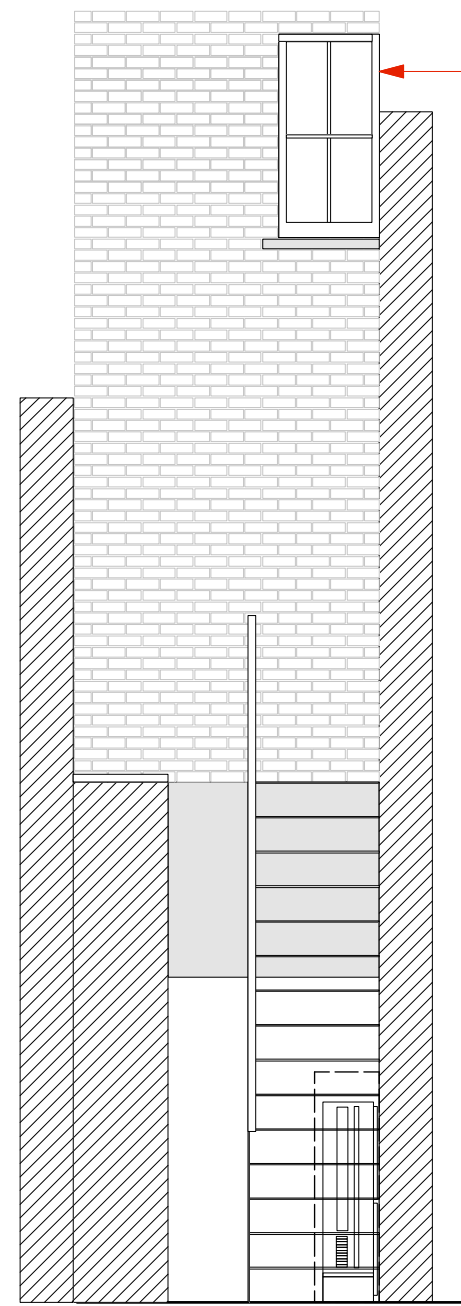

NEAREST NEIGHBOURS
WINDOW

1 SECTION BB
Scale: 1:50

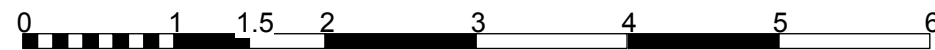

SCALE BAR

Notes

Revision

Paul Crofts Studio

T: 07939205917
E-mail: mail@paulcrofts.com

Project DEFINE CLINIC - 9-10 WINDMILL STREET

Drawing title ELEVATION AA - SECTIONS

Scale 1:50@A3 Drwg. No. AC.05

Date 10.11.22

Status For information For tender For construction

Do not scale. All dimensions to be confirmed on site. Information contained in this drawing is the sole copyright of the designer and is not to be reproduced without permission.

Rev