


1 ELEVATION AA
Scale: 1:50

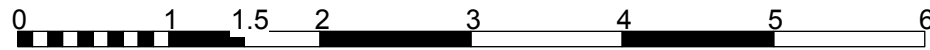

SCALE BAR

Notes

Revision

Paul Crofts Studio

T: 07939205917
E-mail: mail@paulcrofts.com

Project DEFINE CLINIC - 9-10 WINDMILL STREET

Drawing title ELEVATION AA - EXISTING

Scale 1:50@A3 Drwg. No. AC.01

Date 10.11.22

Rev

Do not scale. All dimensions to be confirmed on site.
Information contained in this drawing is the sole copyright of the designer
and is not to be reproduced without permission.

Status For information For tender For construction