


1 Phase 1 - Staff Kitchen & Breakout area - Proposed Layout
1 : 50

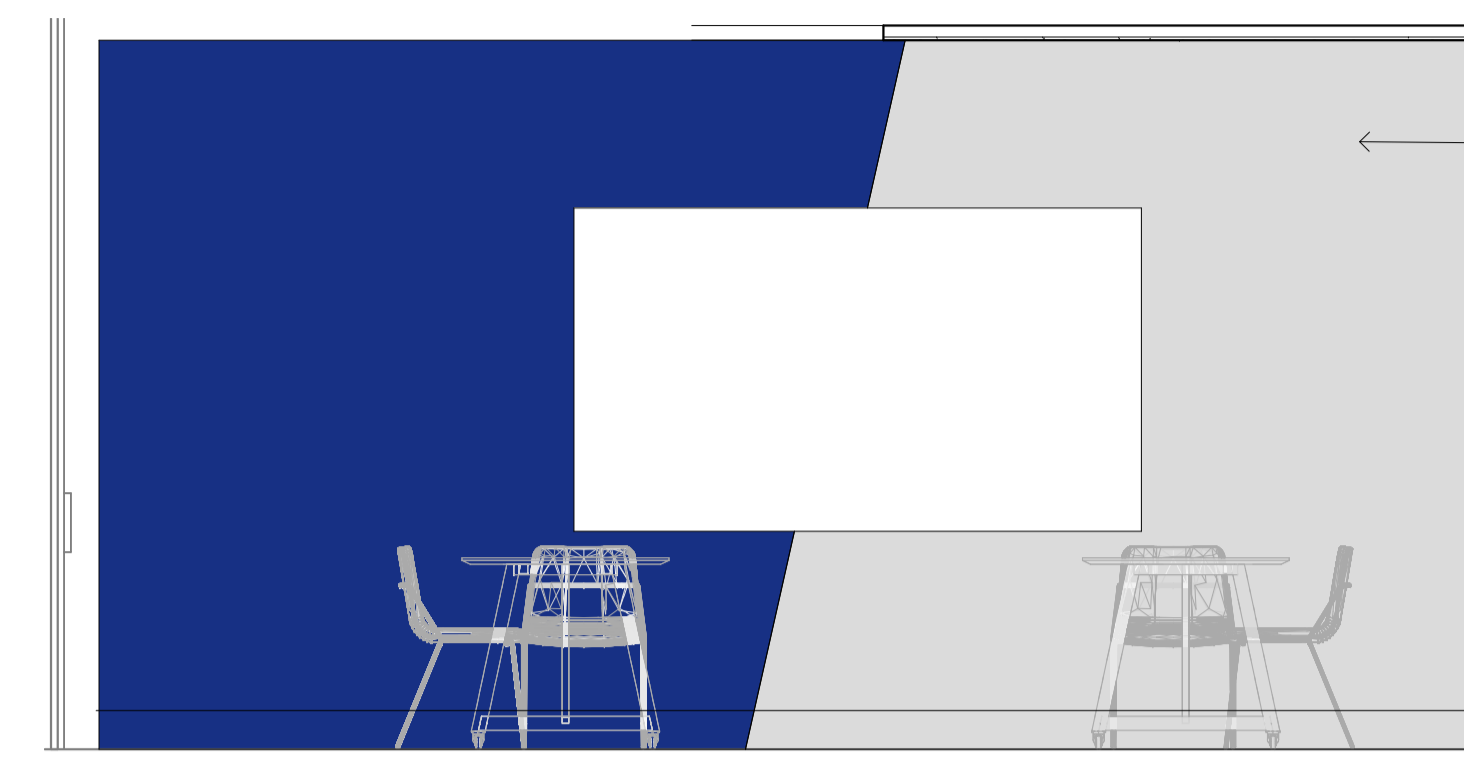

6 Lounge meeting room Rhombus wall - Proposed Elev.
1 : 25

Rhombus Angle (12.7°) acoustic felt wall - Autex Composition in two colour as specified in schedule.

Ingleton Wood LLP shall have no liability to the Employer arising out of any unauthorised modification or amendment to, or any transmission, copy or use of the material, or any proprietary work contained therein, by the Employer, Other Project Team Member, or any other third party. All dimensions are to be checked and verified on-site by the Main Contractor prior to commencement; any discrepancies are to be reported to the Contract Administrator. This drawing is to be read in conjunction with all other relevant drawings and specifications. Do Not Scale © Ingleton Wood LLP

Rev	Issue	Date	By
P1	Initial Issue	12/07/22	NE
Rev	Comment	Date	CHK
813382	As indicated		JS

Ingleton Wood Property and Construction Consultants
 Trading office: London
 T: 020 3460 4400
 www.ingletonwood.co.uk

Vision, form and function
 Project:
 Office Refurbishment
 Seven Dials Warehouse
 42-56 Earlham Street
 London WC2H 9LA
 Client:
 Red Bull Company Ltd.

Title:
 Phase 1 - Fifth Floor Staff Kitchen and Breakout Area
 Drawing Number:
 813382-IWD-01-05-DR-A-2540
 Status: S2 Purpose of Issue: INFORMATION Revision: P1