

EXISTING DRAWING. Elevations


20 Gloucester Crescent, London NW1

Front Elevation




Datum 45.000m Datum 45.000m
Elevation E1

Rear Elevation

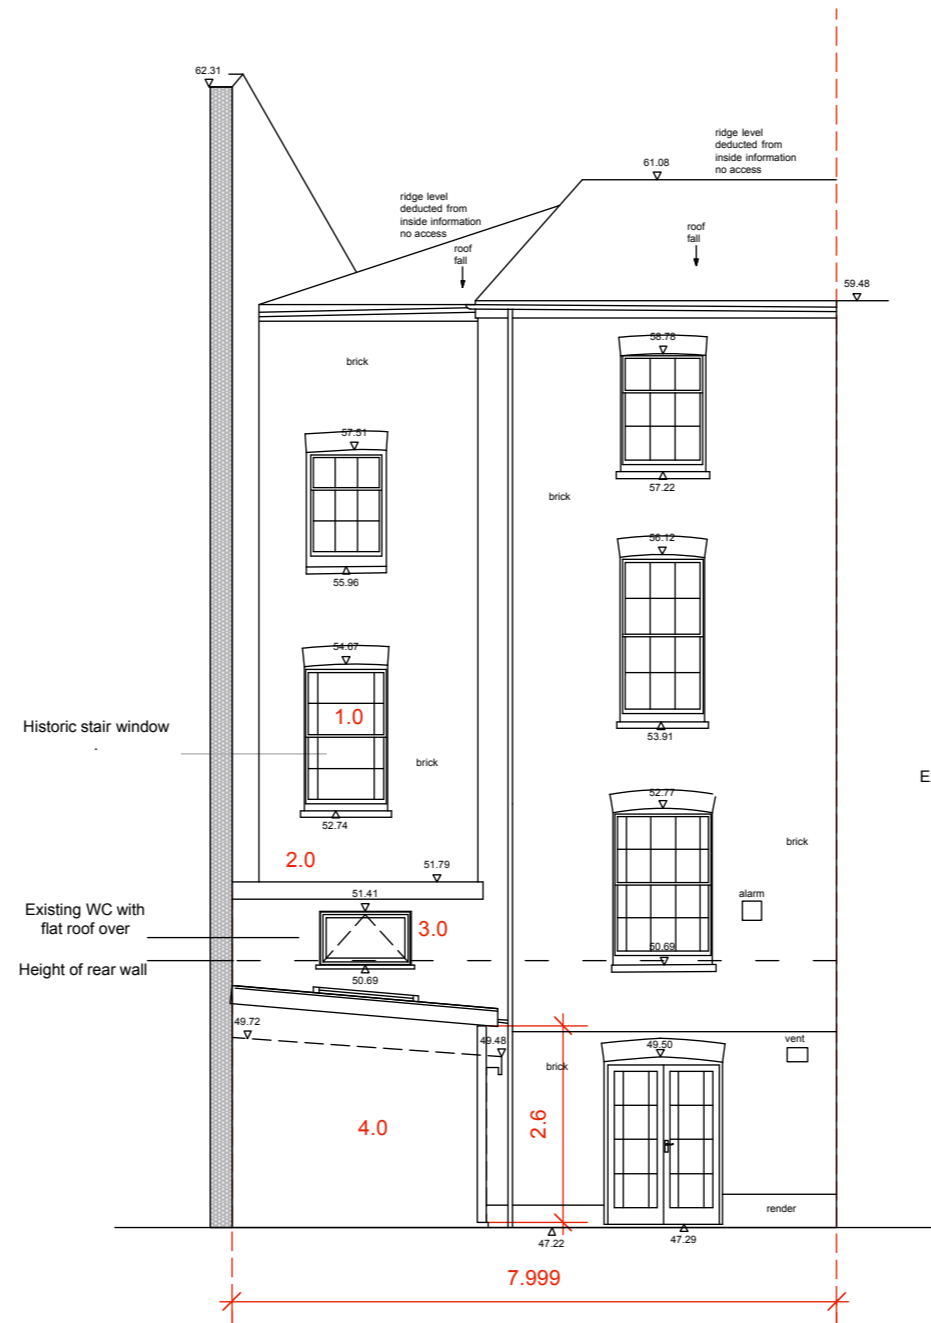

Datum 45.000m Datum 45.000m
Elevation / Cross Section E2


Closet wing Elevation

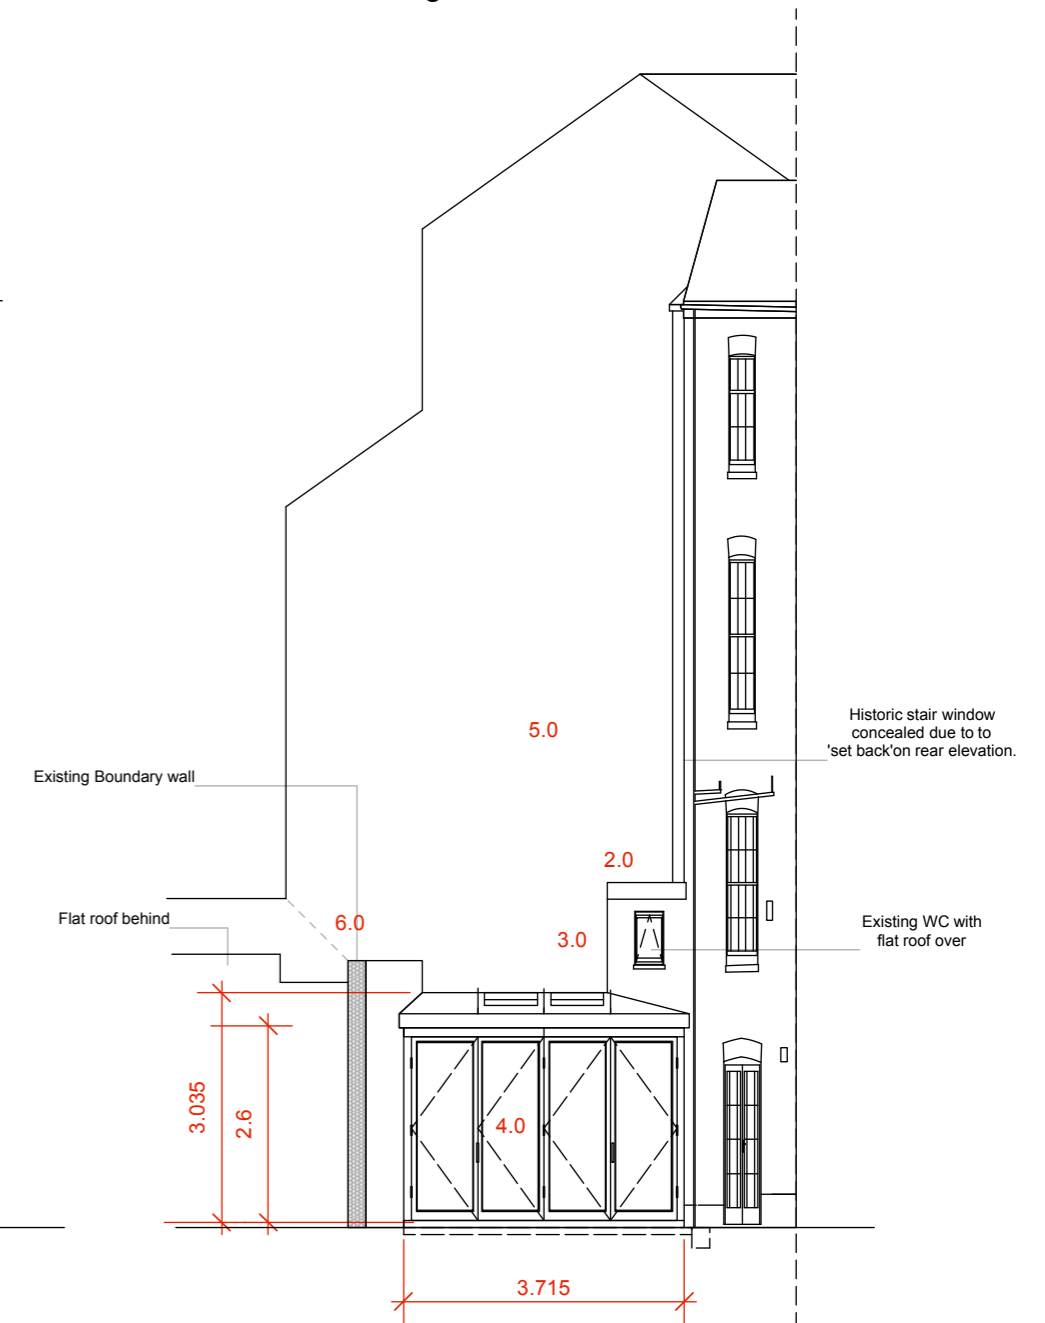

Datum 45.000m Datum 45.000m
Elevation E3

Key to Existing Elevations


- 1.0 Historic sliding sash window to Stair
- 2.0 Existing Flat roof over Guest shower room
- 3.0 Existing window to Guest Shower room
- 4.0 Existing single story rear extension
- 5.0 Existing brick 'party wall'
- 4.0 Existing boundary wall.

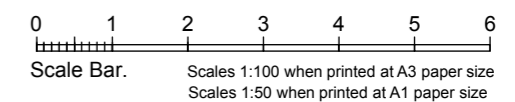


EXISTING DRAWING. Plans

20 Gloucester Crescent, London NW1

Lower Ground Floor Plan

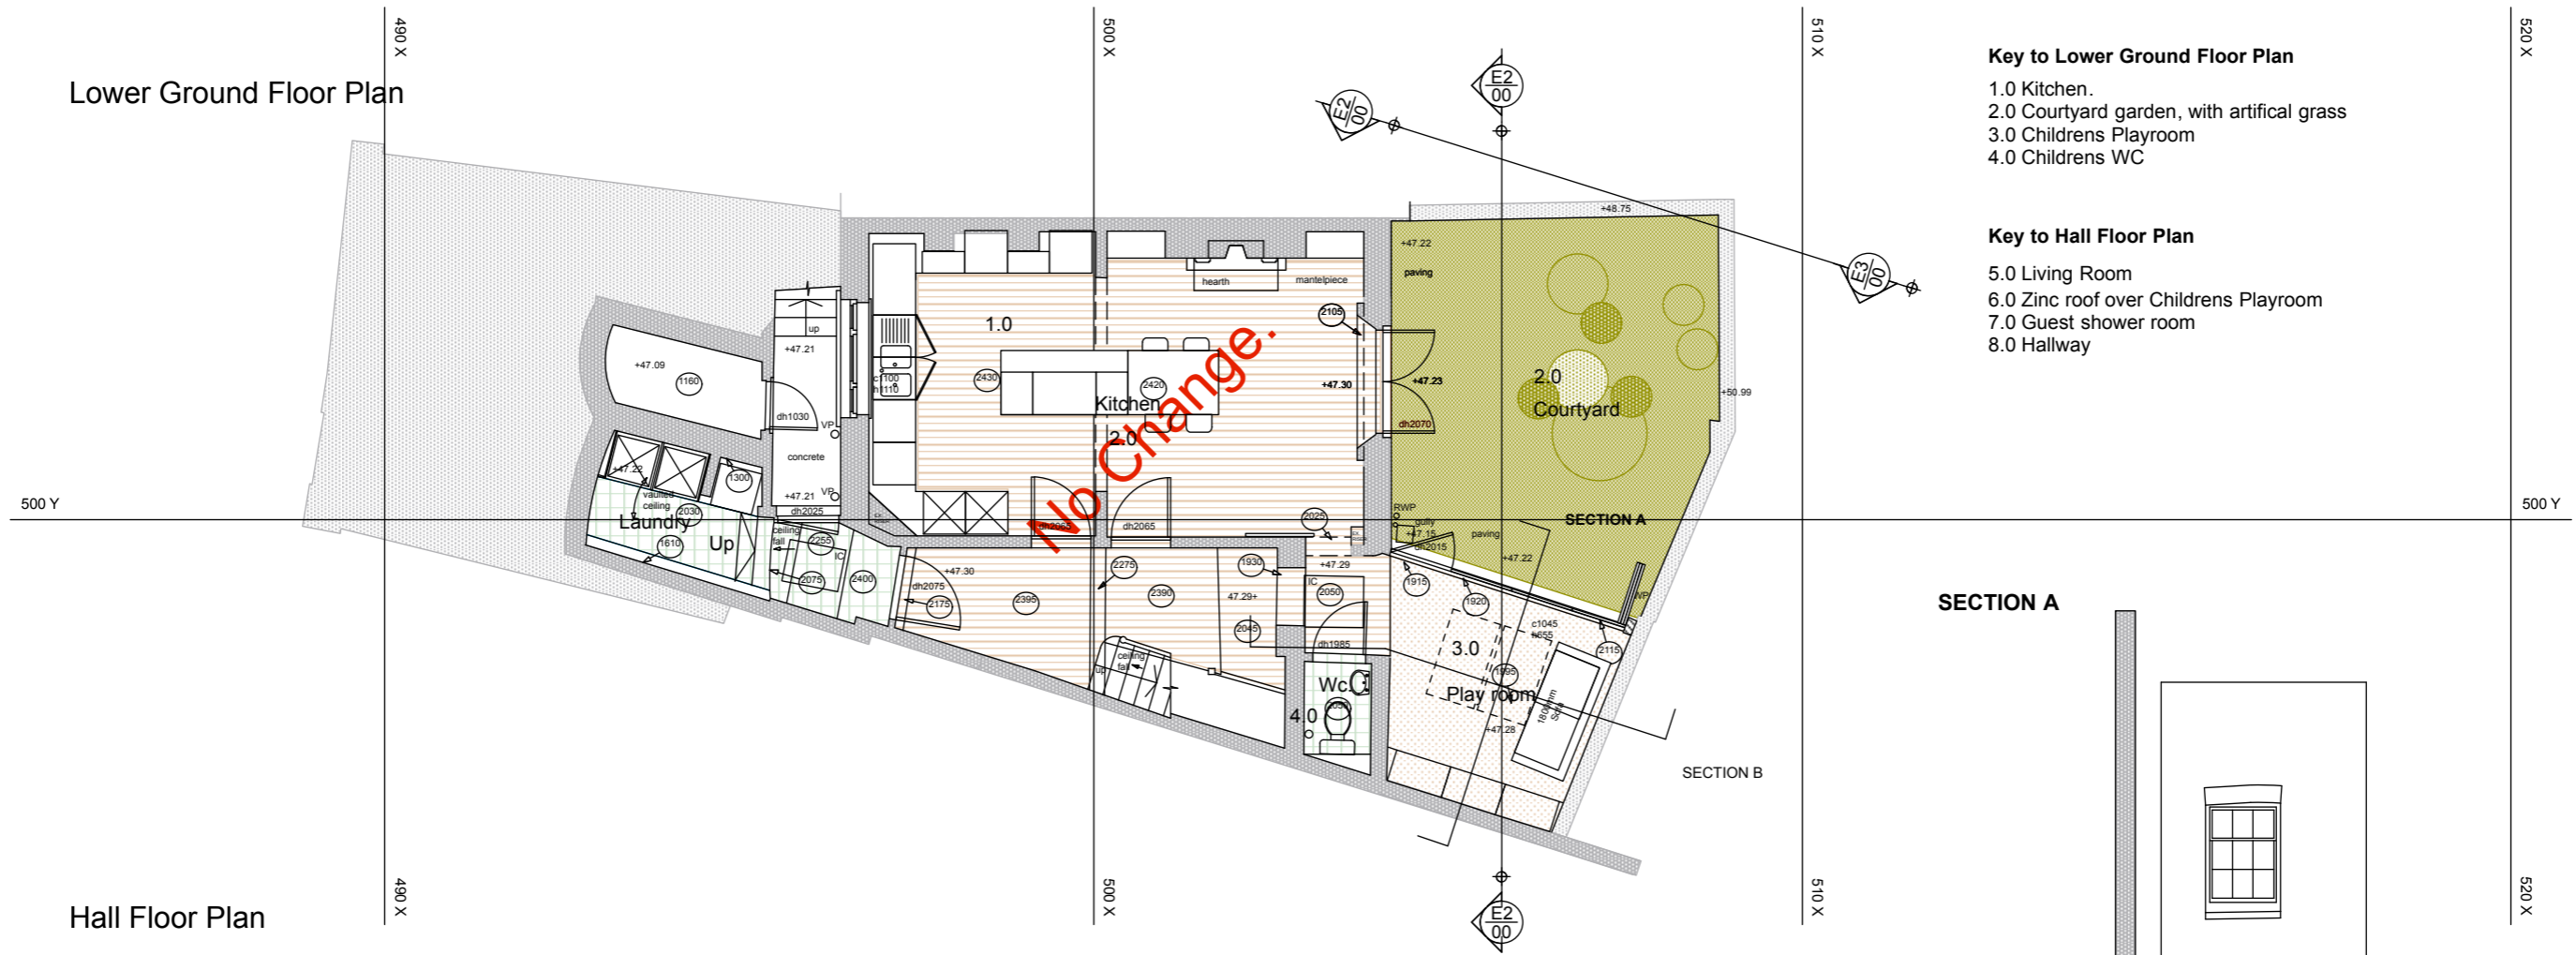


Hall Floor Plan

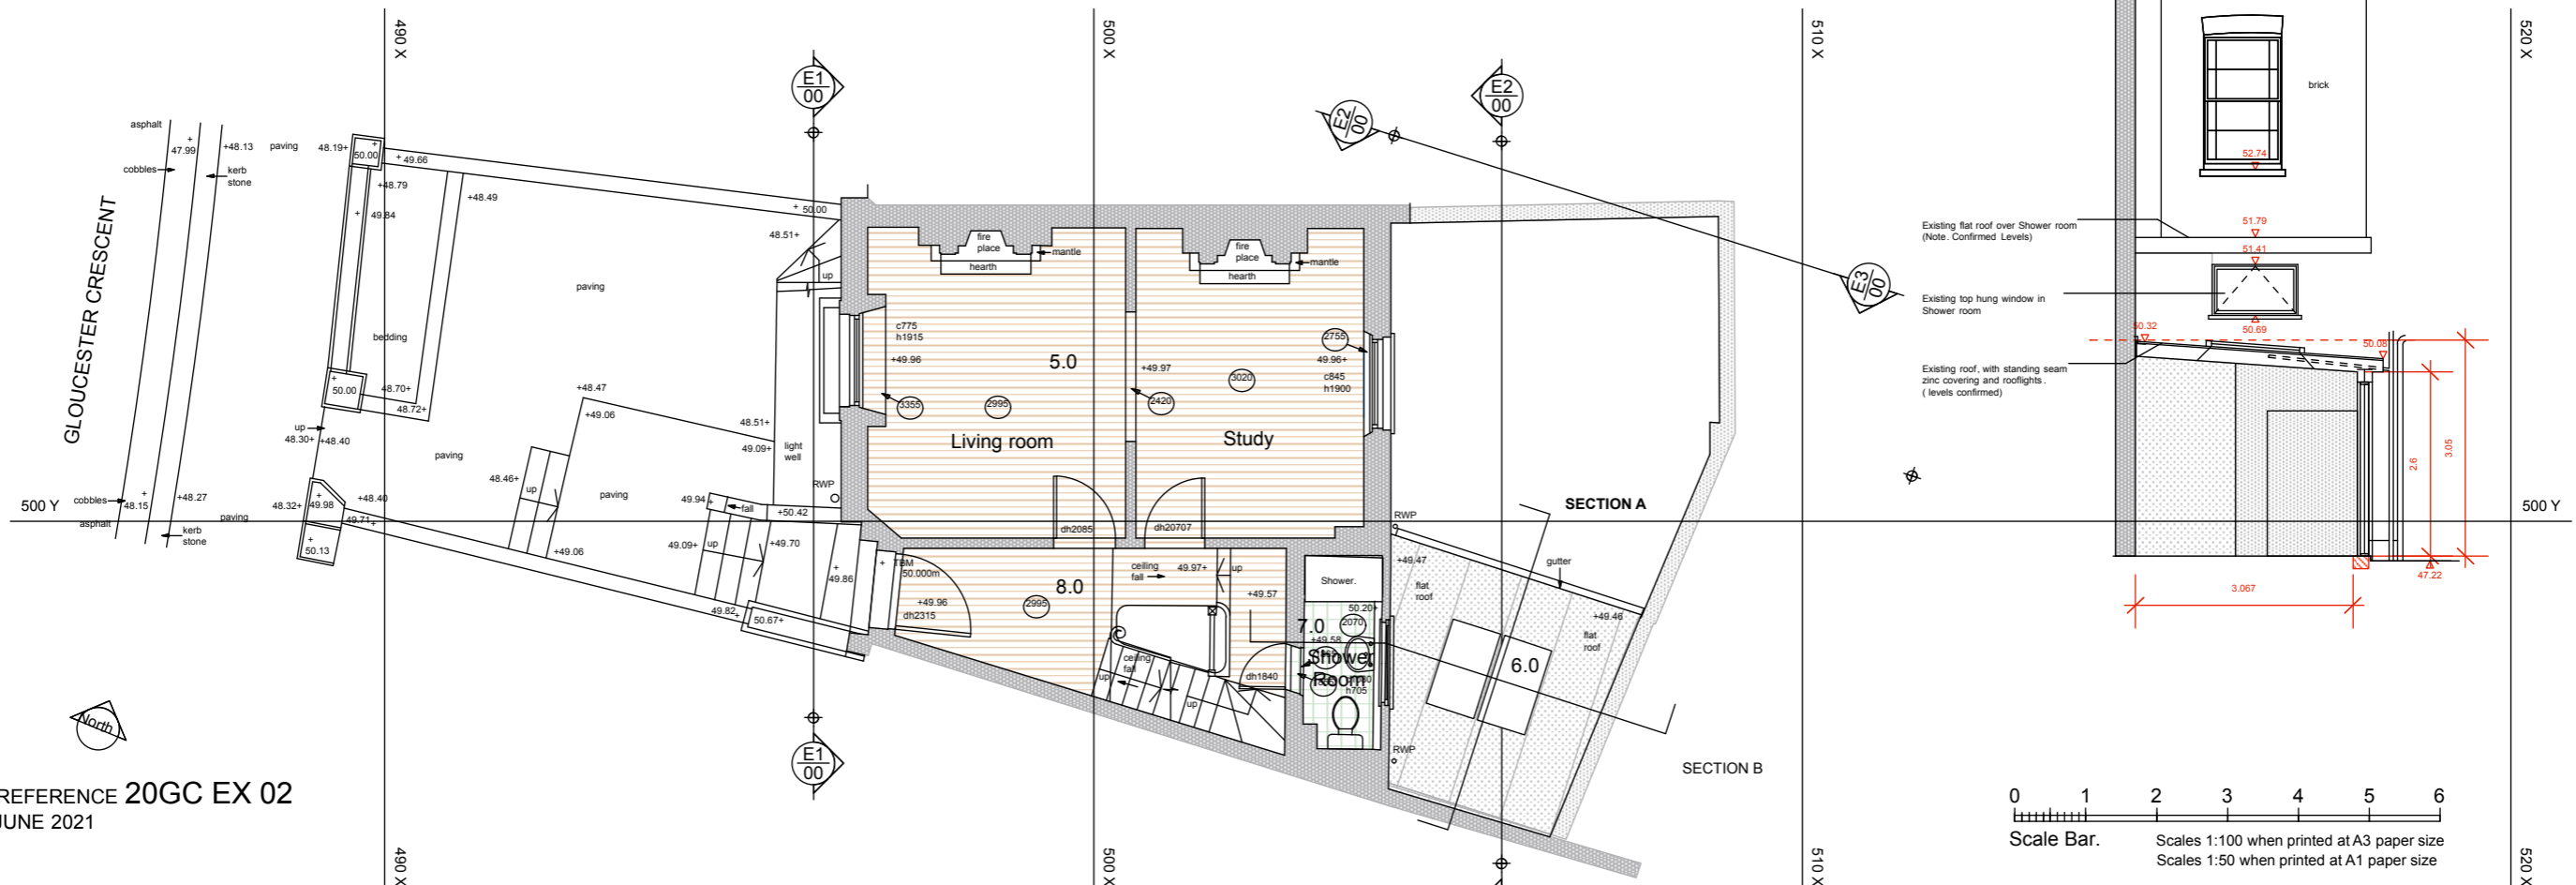



EXISTING DRAWING. Plans

20 Gloucester Crescent, London NW1

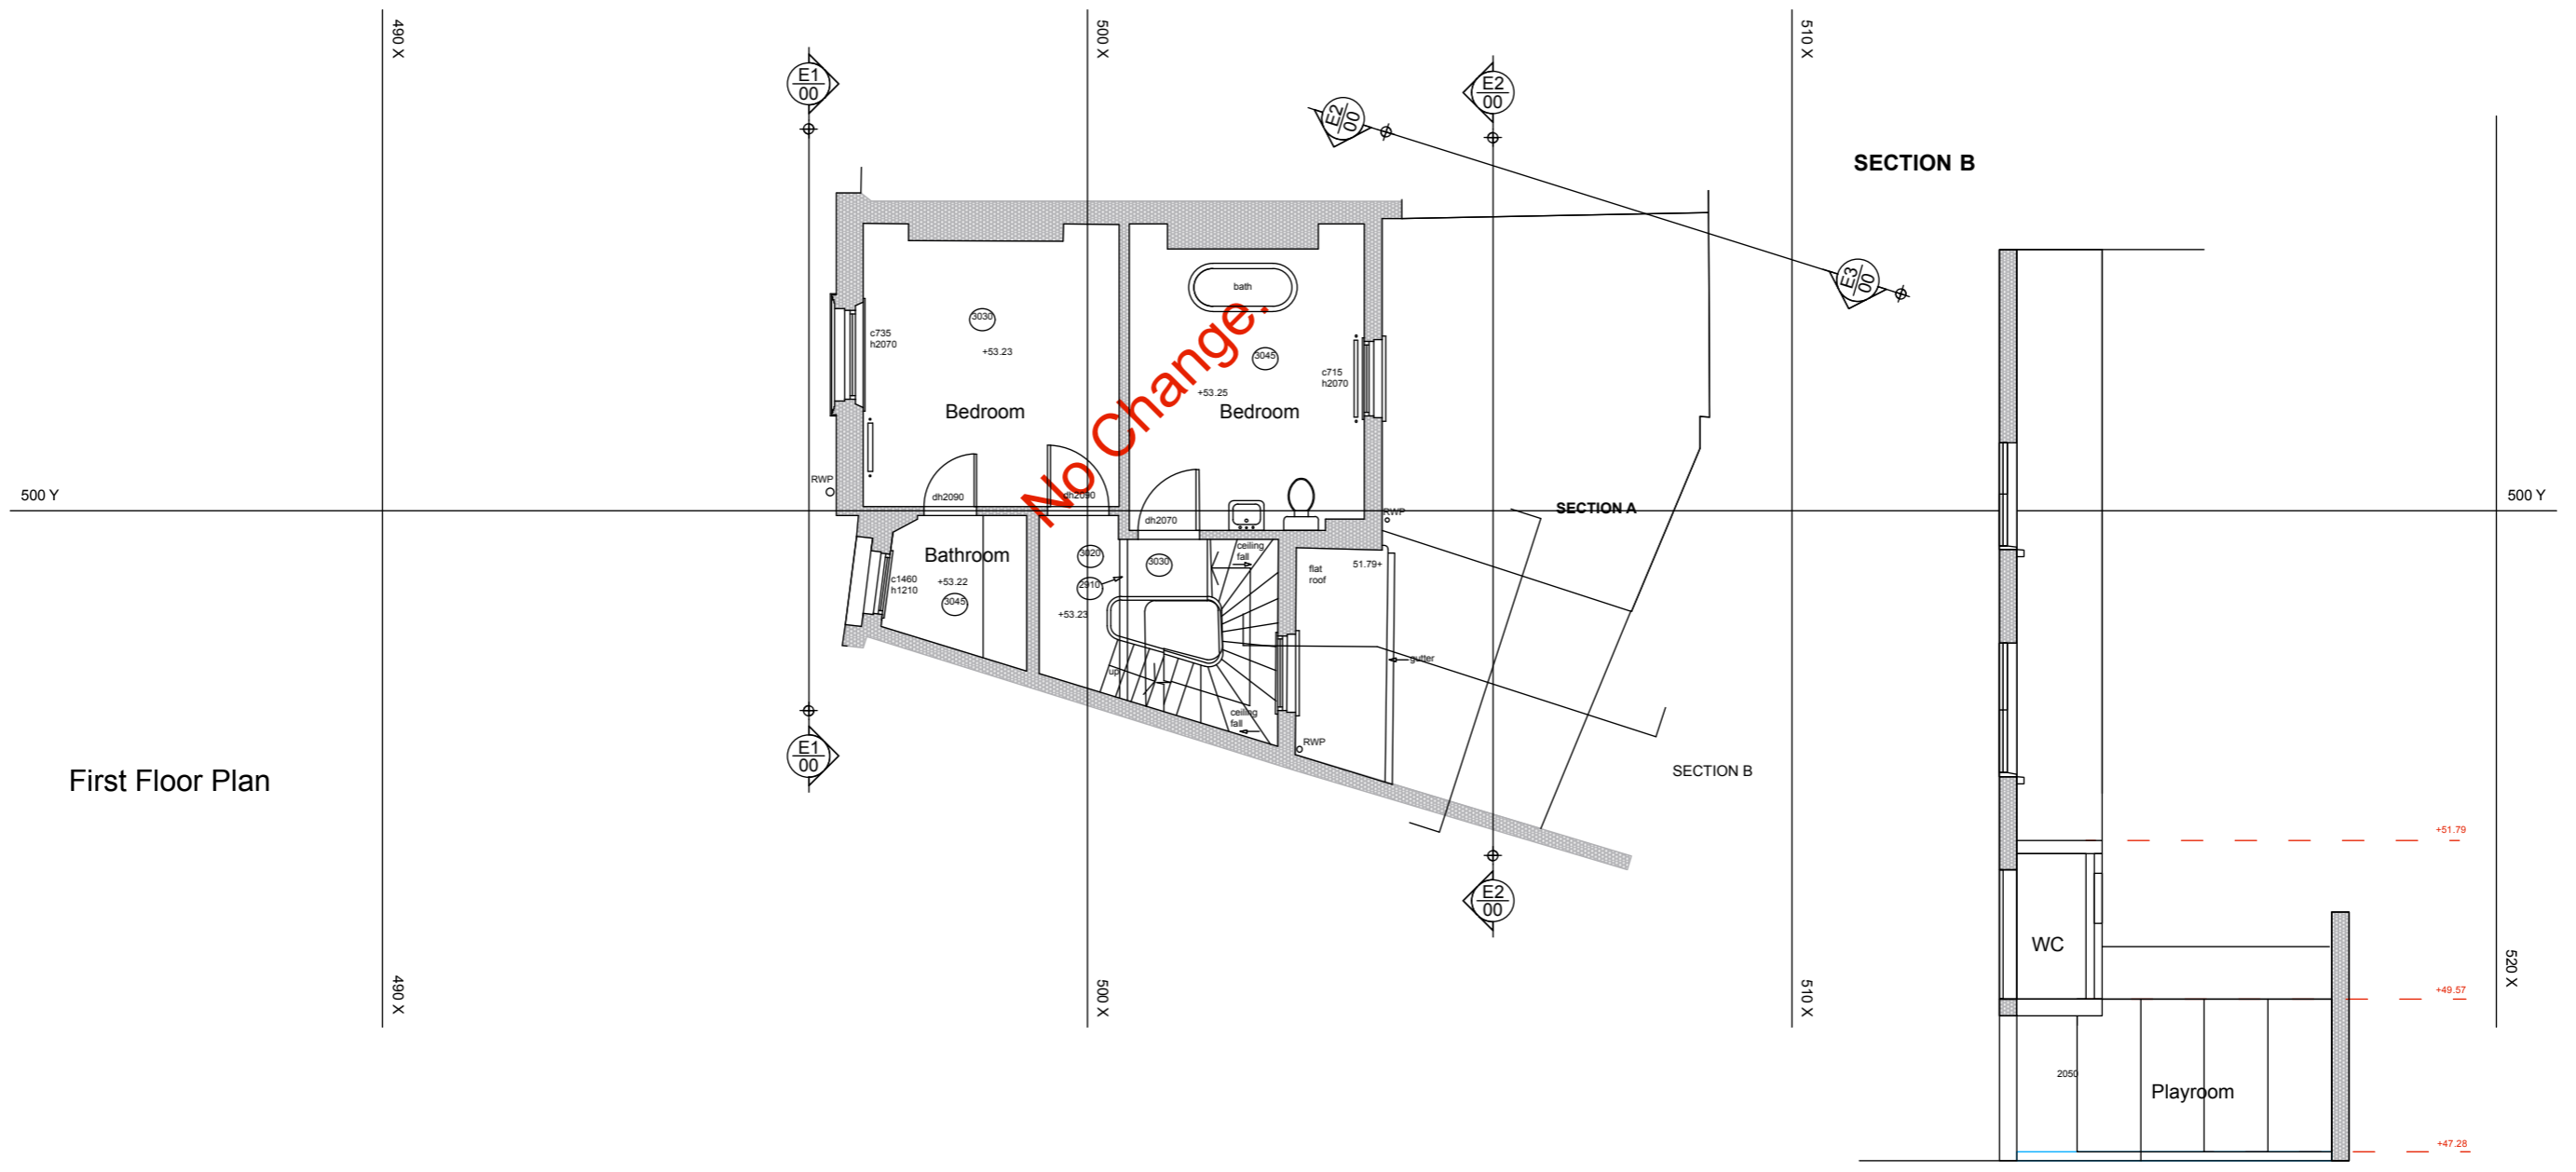

First Floor Plan

