


**ISSUED FOR ACCEPTANCE**



G10. The details provided in grey are for information only - not for approval

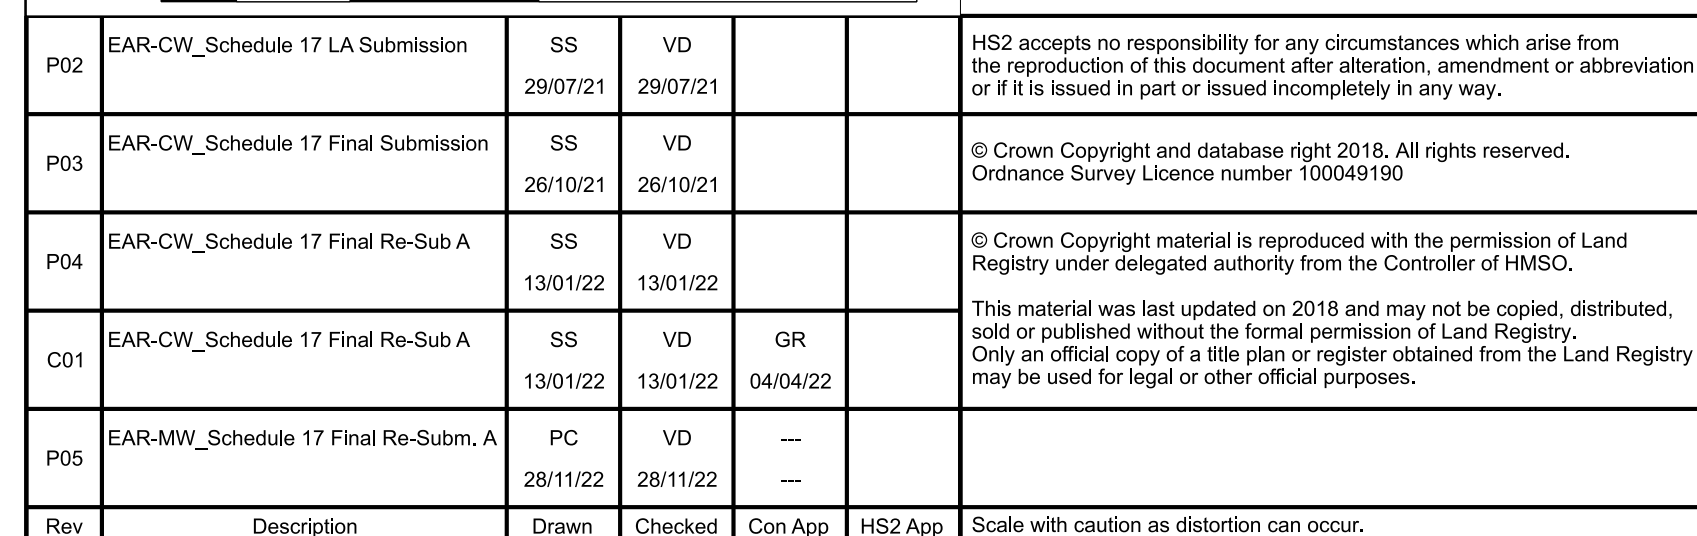

Zone	Adelaide Road Vent Shaft		Project/Contract		HS2-MWCC SCS Sector S1	
Design Stage	Detail Design		Discipline/Function			
			Architectural			
Drawing Title	Adelaide Road Vent Shaft		Drawn	Checked	Approved	
			P.Costa	V.De Siqueira	D.Griffith	
	Schedule 17 Plans and Specifications		Date	Scale	Size	
	Elevations		30/11/22	1:200	A1	
	For Acceptance		Drawing No.			Rev.
		1MC03-SCDJ-SDJ-AR-DEL-SS02_SL01-443031			P05	