

P02		SS	VD			HS2 accepts no responsibility for any circumstances which arise from the reproduction of this document after alteration, amendment or abbreviation or if it is issued in part or issued incompletely in any way.
P03	EAR-CW_Schedule 17 Final Submission	SS	VD			© Crown Copyright and database right 2018. All rights reserved. Ordnance Survey Licence number 100049190
P04	EAR-CW_Schedule 17 Final Re-Sub A	SS	VD			© Crown Copyright material is reproduced with the permission of Land Registry under delegated authority from the Controller of HMSO.
C01	EAR-CW_Schedule 17 Final Re-Sub A	SS	VD	GR		This material was last updated on 2018 and may not be copied, distributed, sold or published without the formal permission of Land Registry. Only an official copy of a title plan or register obtained from the Land Registry may be used for legal or other official purposes.
P05	EAR-MW_Schedule 17 Final Re-Subm. A	PC	VD	---		
Rev	Description	Drawn	Checked	Con App	HS2 App	Scale with caution as distortion can occur.

Legends/Notes:

G1. All dimensions are in meters unless noted otherwise.
G2. All levels are in meters relative to OD (Ordnance Datum, Newlyn) unless noted otherwise.
G3. Global coordinates are indicated by Eastings (E) and Northings (N) to the project snake grid.
G4. All angles are in degrees (0° 360°) unless noted otherwise.
G5. Dimensions are not to be scaled from the drawing.
G6. Dimensions and levels are approximate and subject to Detail Design.
G7. Landscaped areas subject to future Schedule 17 approvals.
G8. Only the location for boundary walls and fencing is for approval. The design of these structures are not for approval.
G9. For Material Details see plan 1MC03-SCJ_SDH-AR-DPH-SS02_SL01-449091, for specific material reference please see numbers in brackets.




G10. All ground levels shown are approximate and proposed.
G11. Lighting arrangements are for approval under this application.
G12. Road vehicle parking is for approval. Access arrangements/ passing bay are not for approval.
G13. The details provided in grey are for information only - not for approval.

HS2

Registered in England Registration No. 06791686
Registered office: 2 Snow Hill, Queensway, Birmingham, B4 6GA

OFFICIAL

Creator/Originator
SCS JV - Design House

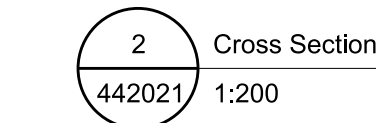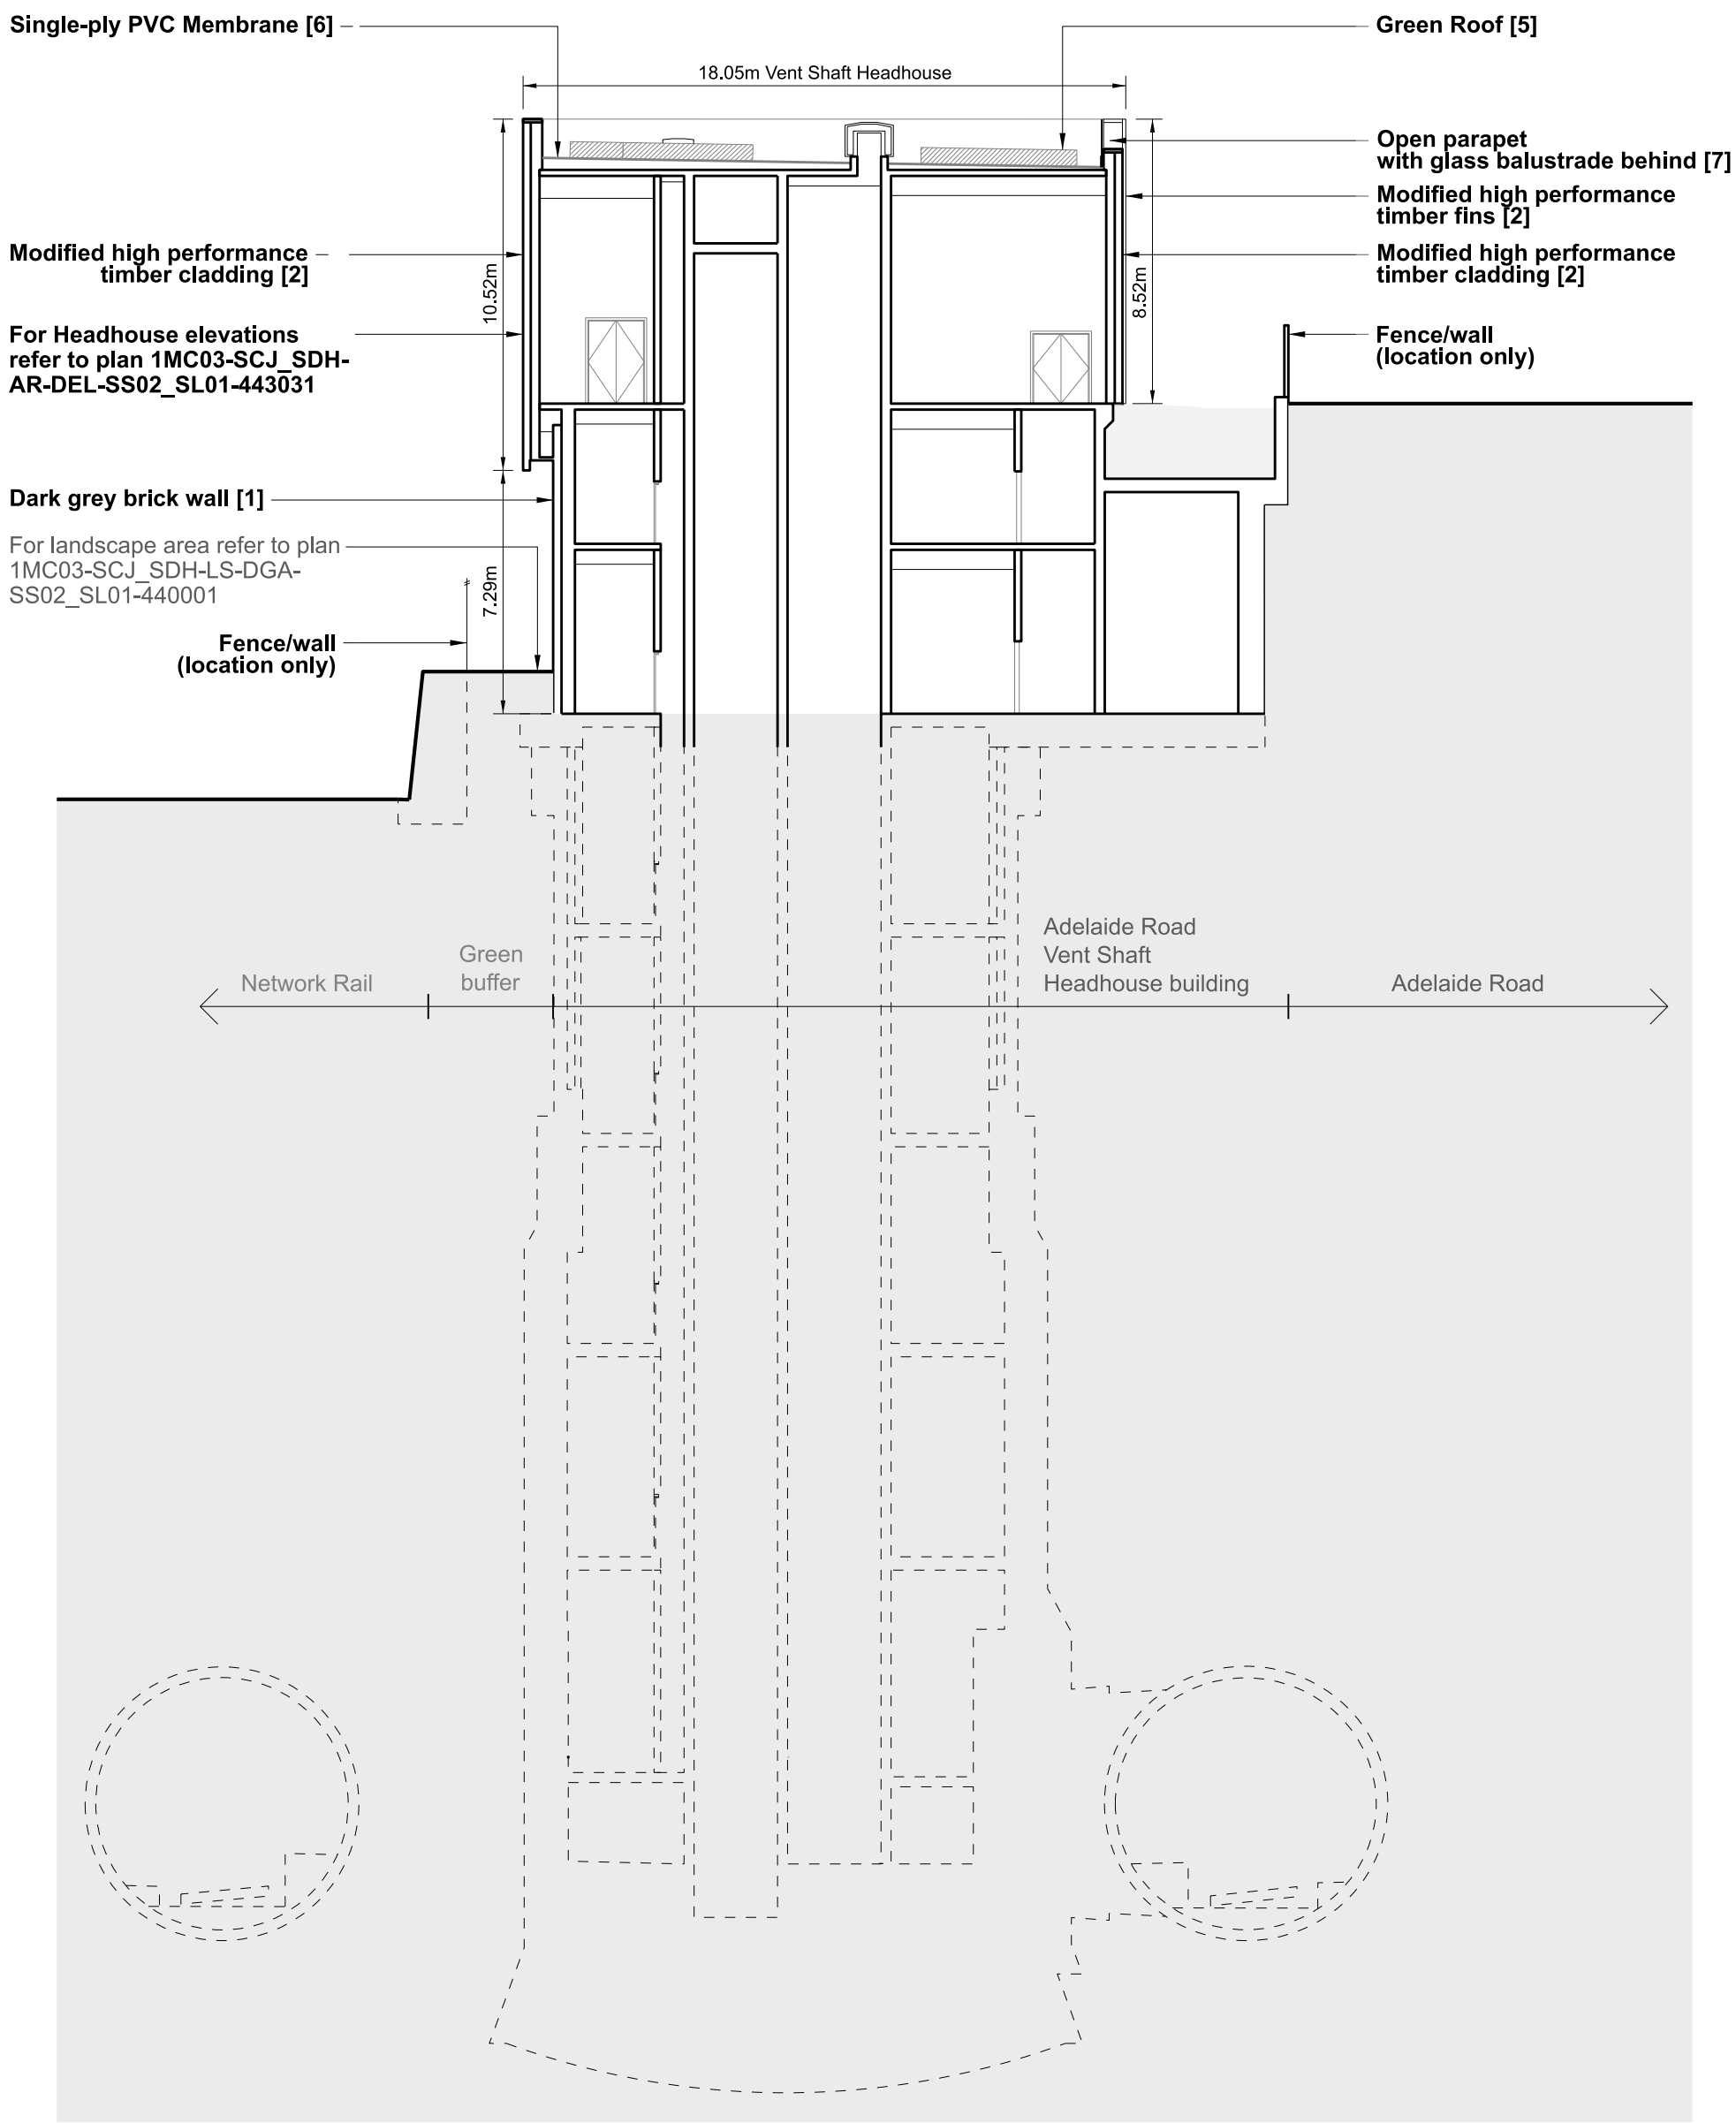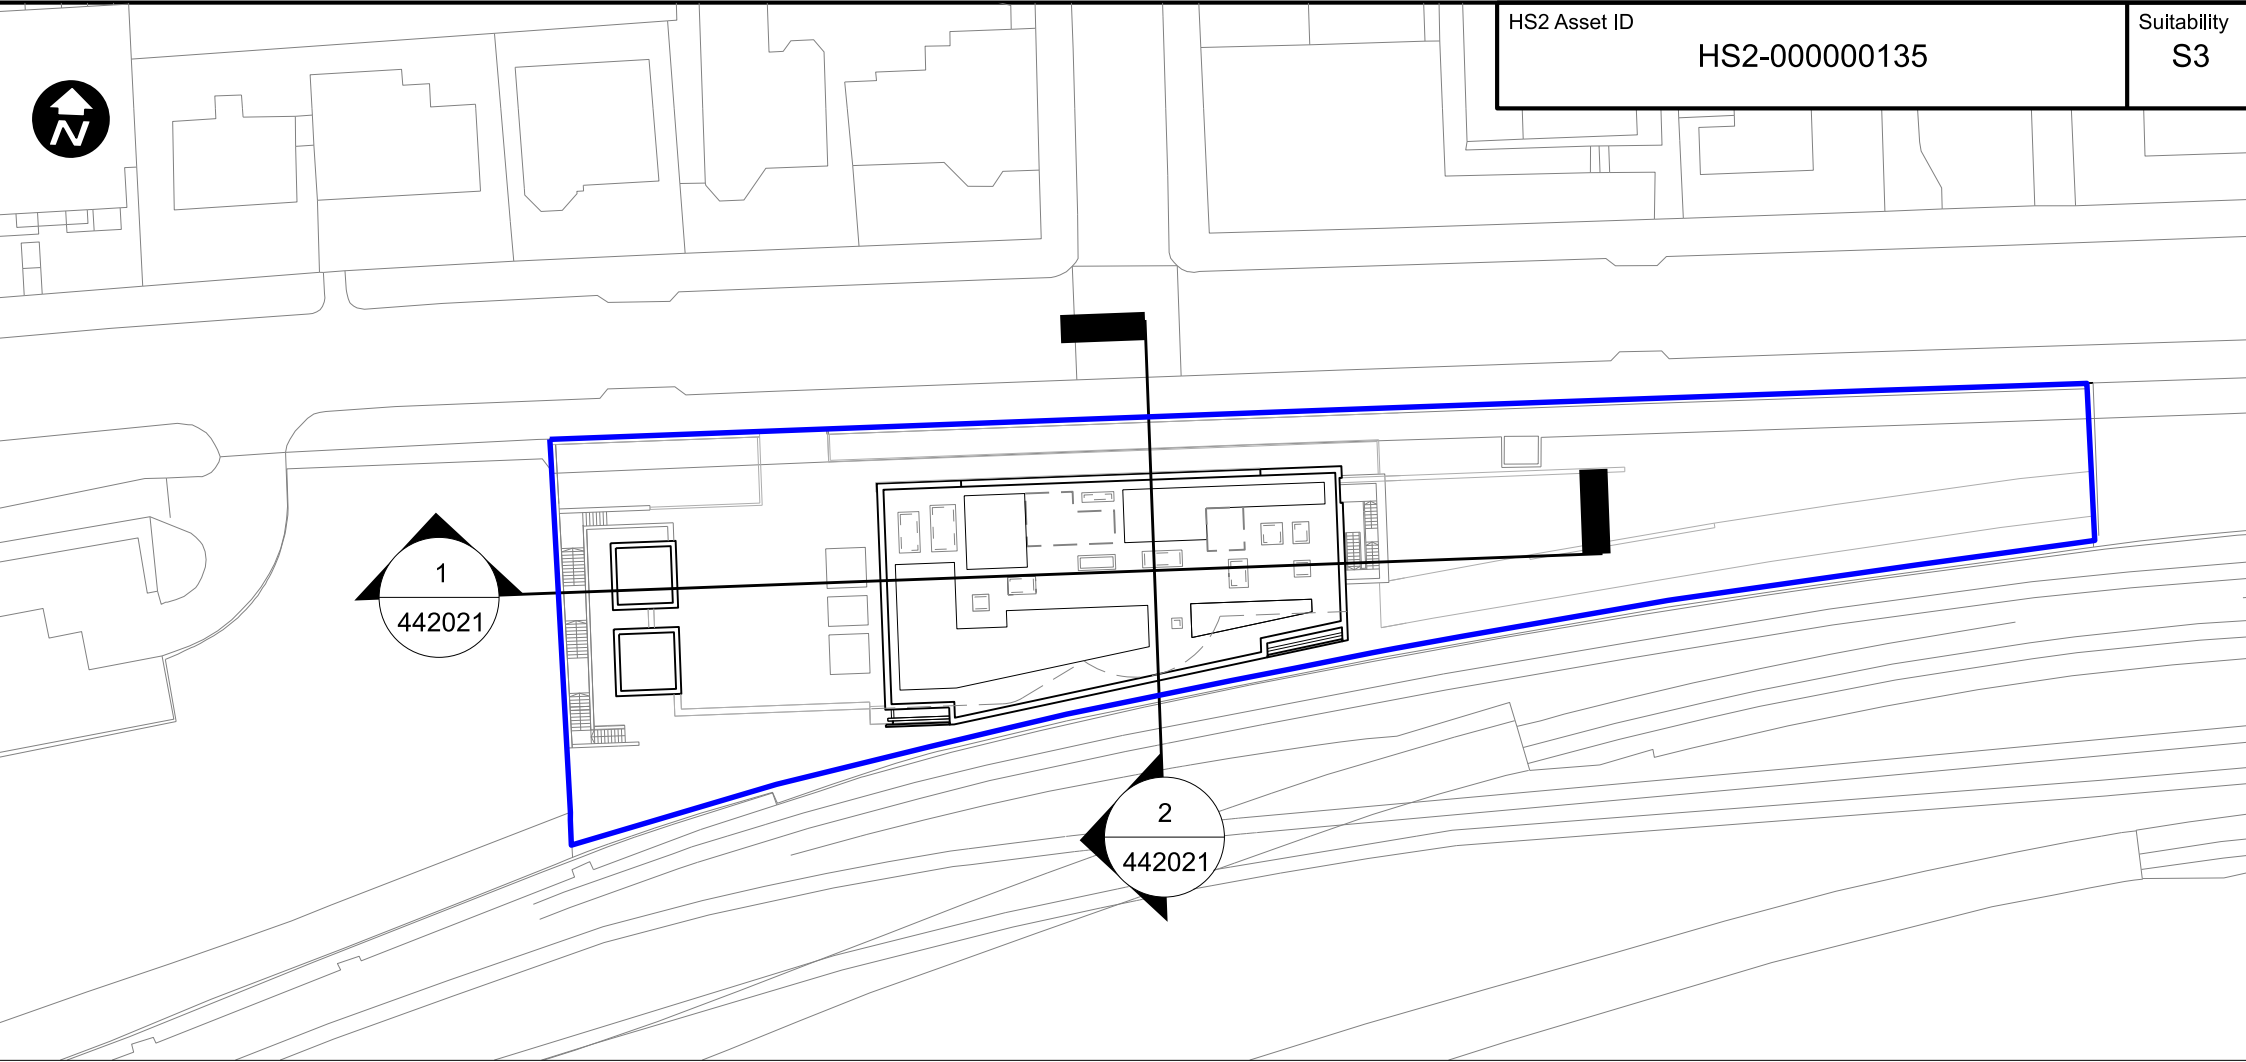

ISSUED FOR ACCEPTANCE

Zone Adelaide Road Vent Shaft		Project/Contract HS2-MWCC SCS Sector S1			
Design Stage Detail Design		Discipline/Function Architectural			
Drawing Title Adelaide Road Vent Shaft Schedule 17 Plans and Specifications Sections For Acceptance		Drawn P.Costa	Checked V.De Siqueira	Approved D.Griffith	
		Date 30/11/22	Scale 1:200	Size A1	
		Drawing No. 1MC03-SCJ_SDH-AR-DSE-SS02_SL01-442021			Rev. P05