

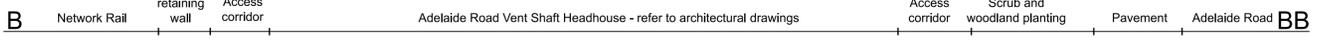


A Section A-AA
1:100

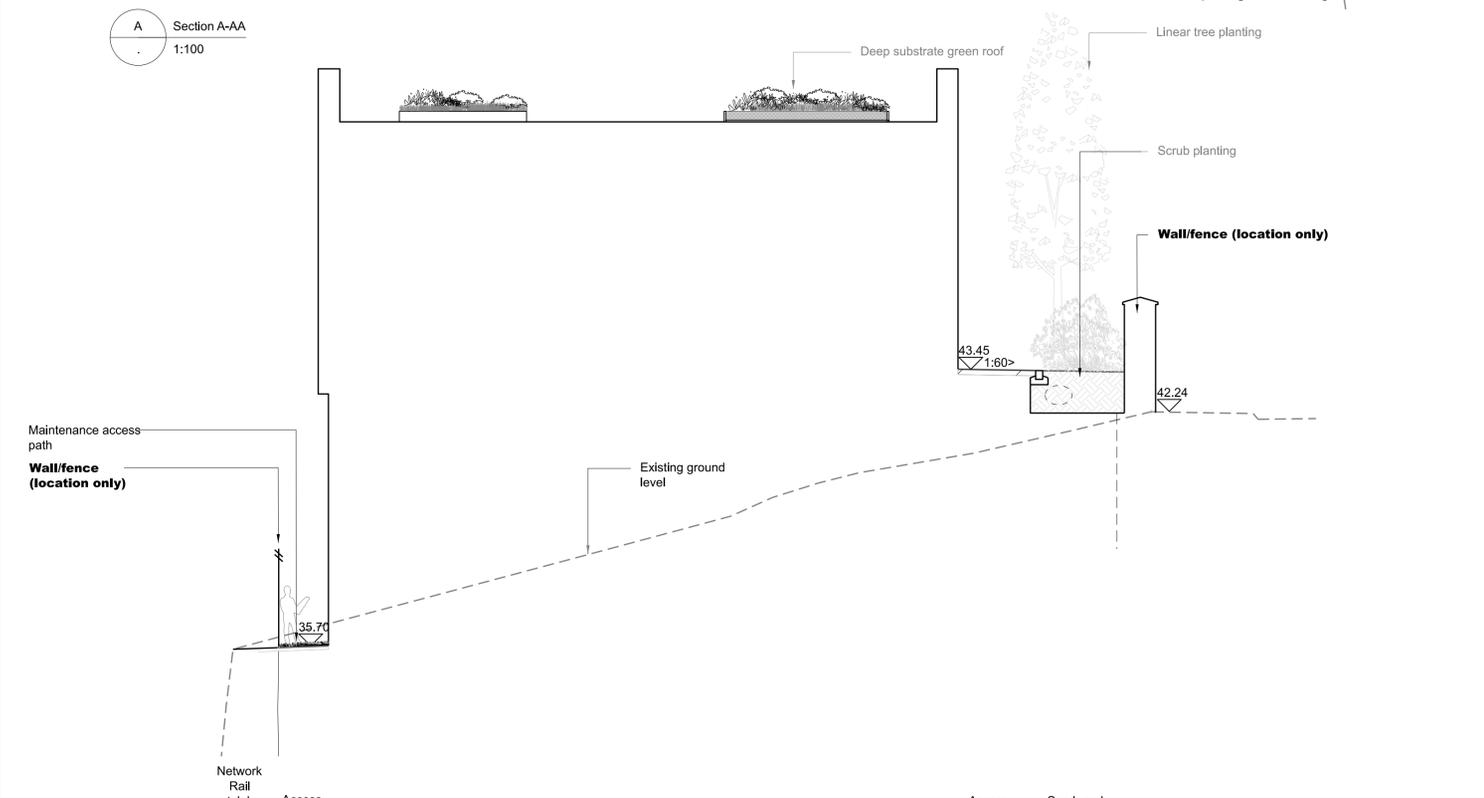

B Section B-BB
1:100

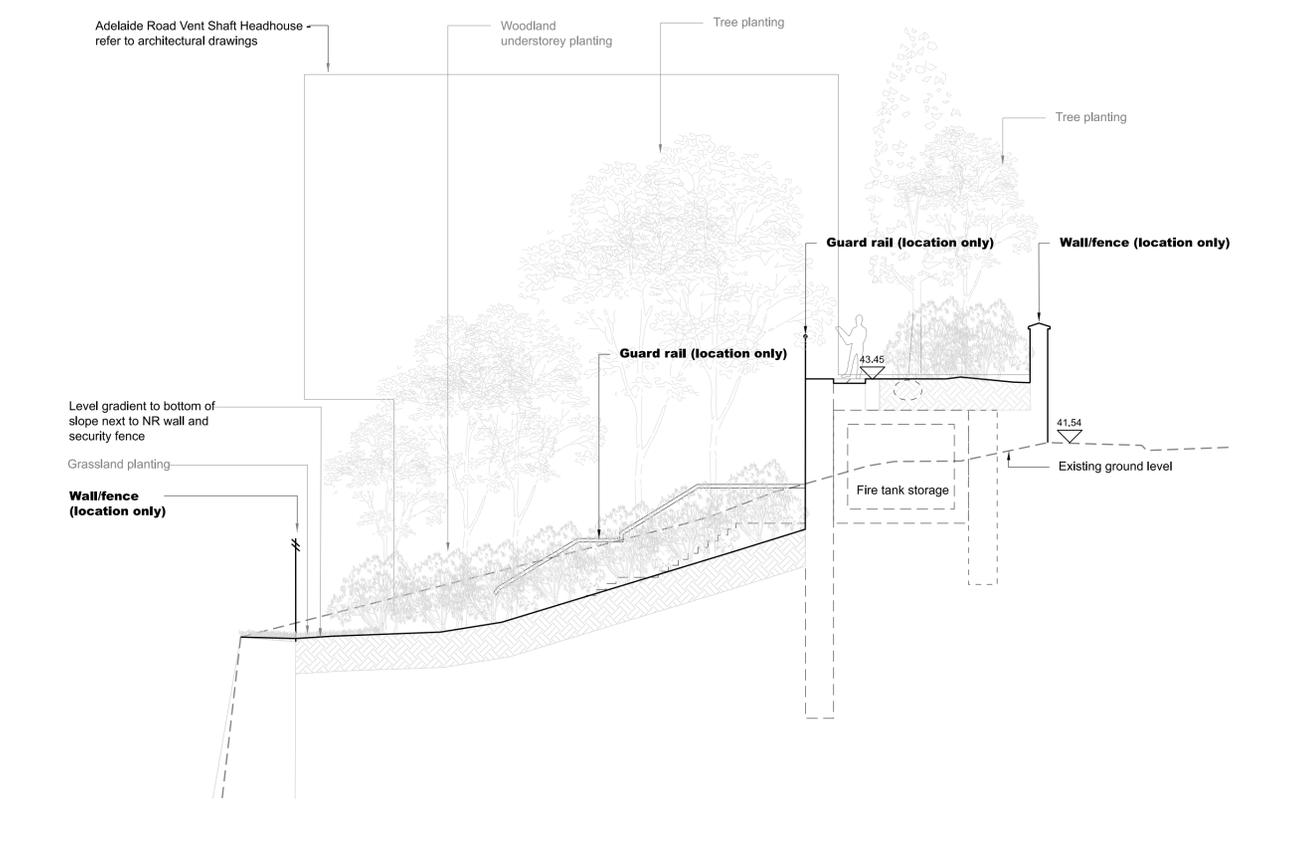

C Section C-CC
1:100

ISSUED FOR ACCEPTANCE



| | | | | | | |
|-----|-------------------------------------|-------|---------|---------|---------|--|
| P02 | EAR-CW_Schedule 17 LA Submission | HS | TS | | | HS2 accepts no responsibility for any circumstances which arise from the reproduction of this document after alteration, amendment or abbreviation or if it is issued in part or issued incompletely in any way. |
| P03 | EAR-CW_Schedule 17 Final Submission | TZ | WO | | | © Crown Copyright and database right 2018. All rights reserved. Ordnance Survey Licence number 100049190 |
| P04 | EAR-CW_Schedule 17 Final Re-Sub A | TZ | GH | | | © Crown Copyright material is reproduced with the permission of Land Registry under delegated authority from the Controller of HMSO. |
| C01 | EAR-CW_Schedule 17 Final Re-Sub A | TZ | GH | GR | | This material was last updated on 2018 and may not be copied, distributed, sold or published without the formal permission of Land Registry. Only an official copy of a title plan or register obtained from the Land Registry may be used for legal or other official purposes. |
| P05 | EAR-MW_Schedule 17 Final Re-Subm. A | RW | EW | | | |
| Rev | Description | Drawn | Checked | Con App | HS2 App | Scale with caution as distortion can occur. |

Legends/Notes:

G1. All dimensions are in millimetres unless noted otherwise.
 G2. All levels are in metres relative to OD (Ordnance Datum, Newlyn) unless noted otherwise.
 G3. Chainages are expressed in metres and measured from Euston Station.
 G4. Global coordinates are indicated by Eastings (E) and Northings (N) to the project snake grid.
 G5. All angles are in degrees (0°360°) unless noted otherwise.
 G6. Dimensions are not to be scaled from the drawing.
 G7. For the scope of works by the rail systems contractor, as indicatively shown on the drawings, refer to WI 100

HS2
 Registered in England Registration No. 06791686
 Registered office: 2 Snow Hill, Queensway, Birmingham, B4 6GA

OFFICIAL

Creator/Originator
 SCS JV - Design House

| | | | | | |
|---------------|---|--|---------------------------------------|------------------------|------------|
| Zone | Adelaide Road Vent Shaft | | Project/Contract | HS2-MWCC SCS Sector S1 | |
| Design Stage | Detail Design | | Discipline/Function | Landscaping | |
| Drawing Title | Adelaide Road Vent Shaft Schedule 17 Plans and Specifications Earthworks Cross Sections and Elevations Sheet 1 of 2 for Approval | | Drawn | Checked | Approved |
| | | | R.Wells | E.Woodason | D.Griffith |
| | | | Date | Scale | Size |
| | | | 30/11/22 | 1:100 | A1 |
| | | | Drawing No. | Rev. | |
| | | | 1MC03-SCJ_SDH-LS-DSE-SS02_SL01-442001 | P05 | |