



SECOND FLOOR PLAN

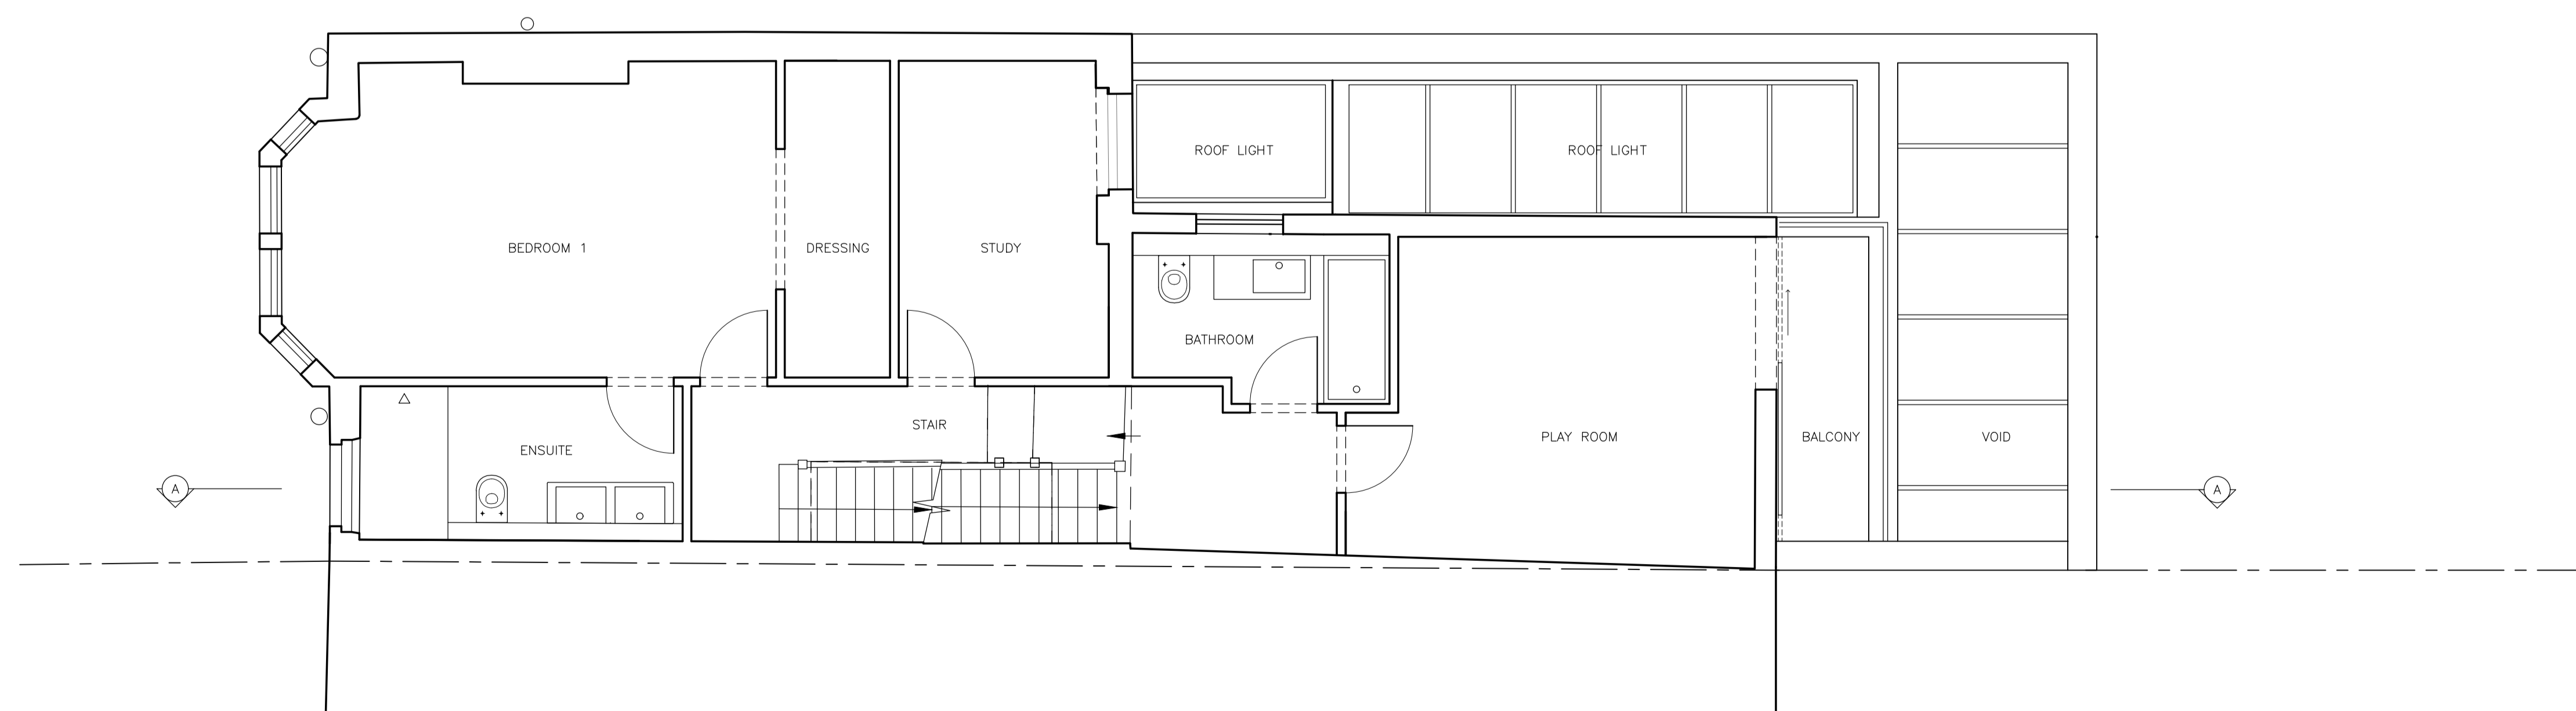

FIRST FLOOR PLAN

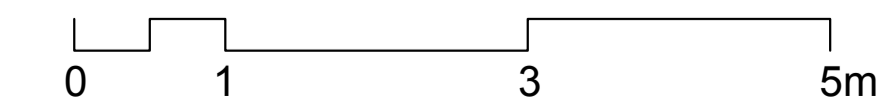

REV: DATE: 09.12.2022 | DRAWING REVISED ISSUED FOR PLANNING
A

FOR PLANNING

PROJECT: RENOVATION & EXTENSION OF
35 HEATH HURST ROAD
NW3 2RU

TITLE: PROPOSED FIRST FLOOR AND
SECOND FLOOR PLAN

SCALE:
1:50@A1
1:100@A3

DATE: 5 OCTOBER 2022

PROJ. # 237 35HHR

DWG #:

008