



S3

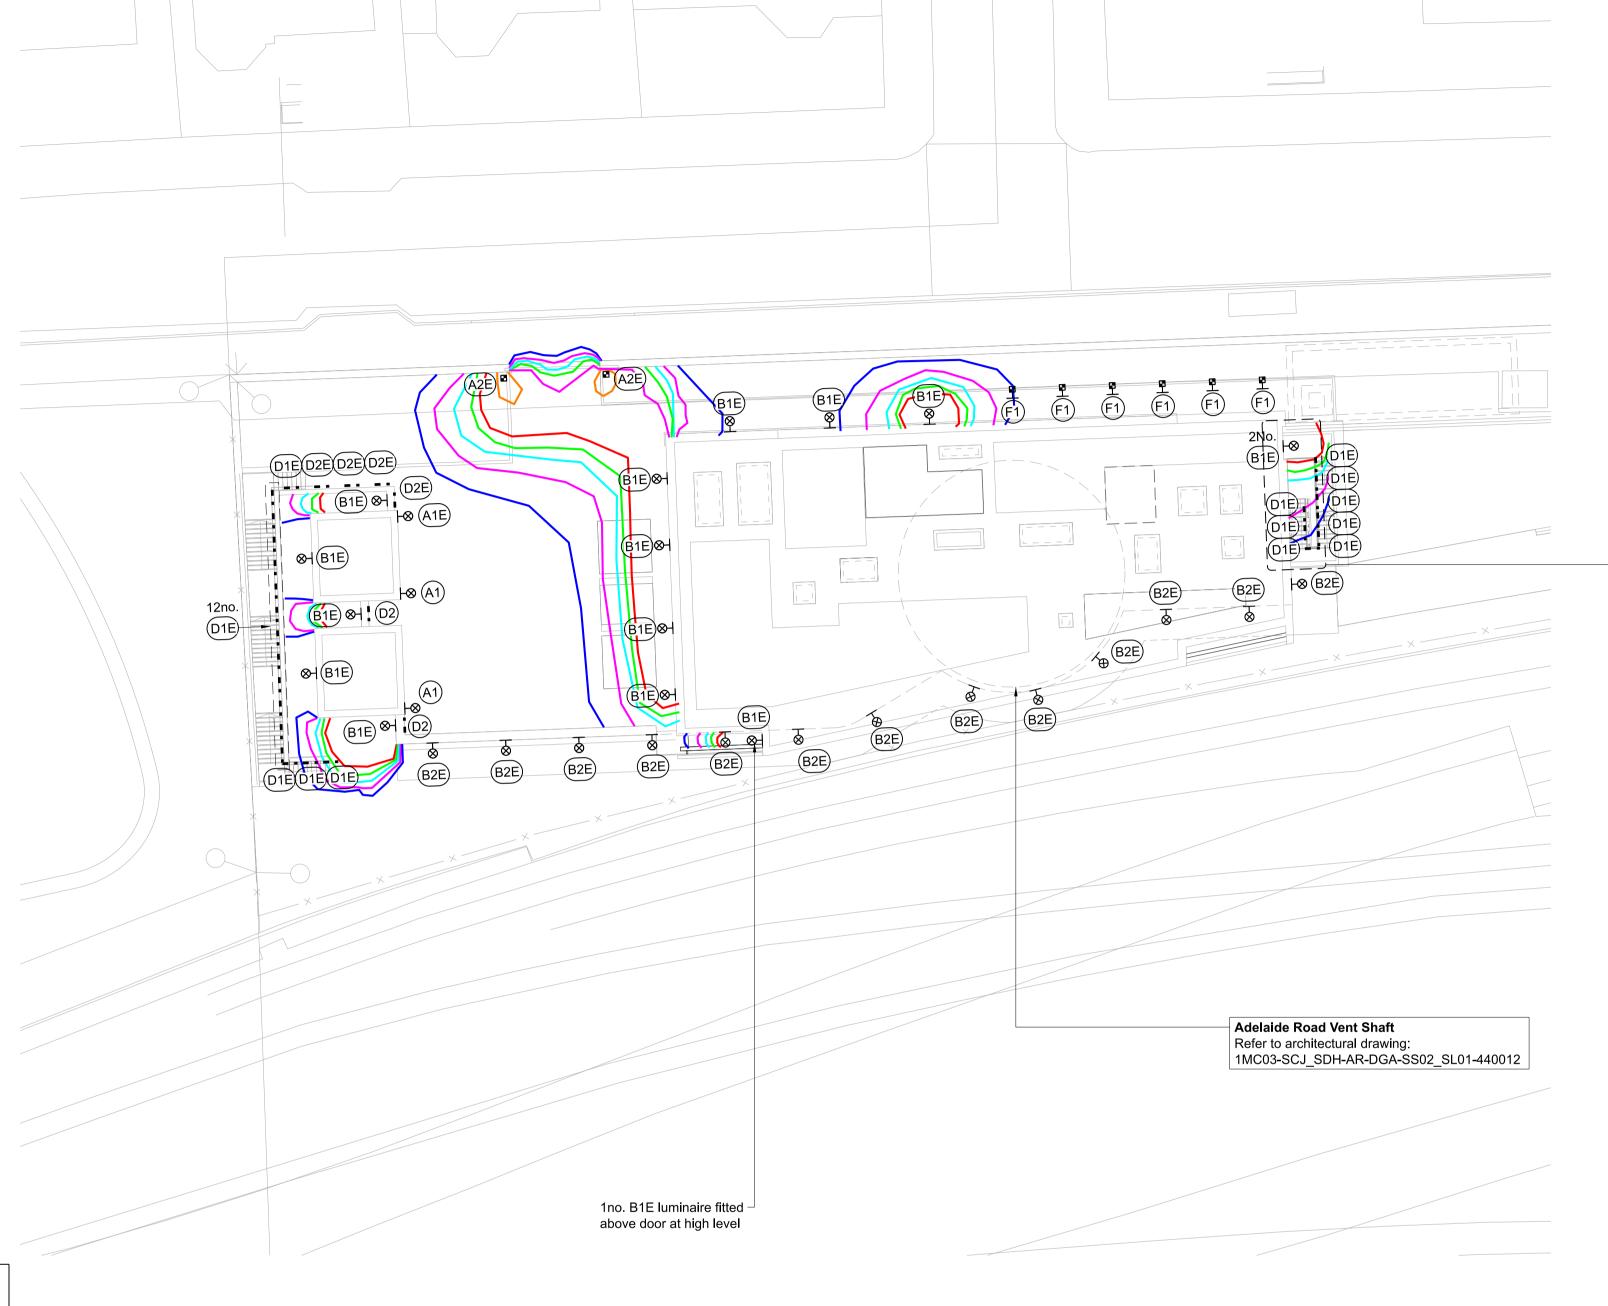

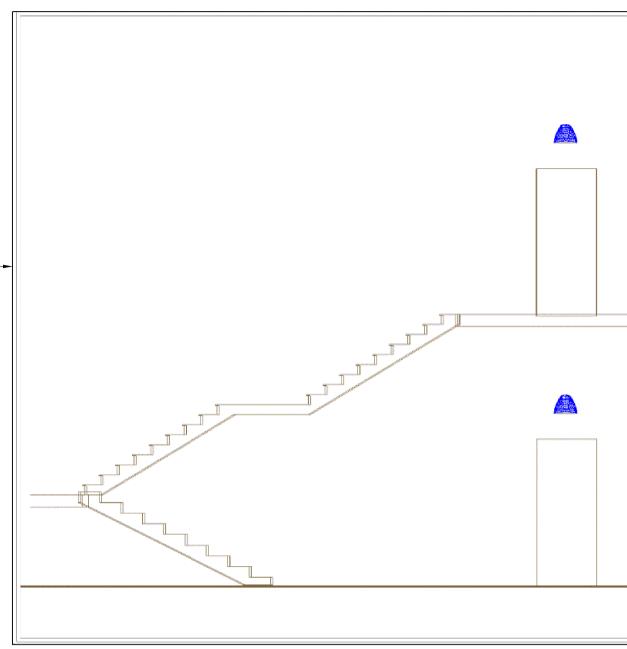

Note: This view is to show approximate location of lighting fittings at site entrances on eastern facade. This view is indicative only

		Р	roposed L	uminaire De	tails		
Symbol	Reference	Туре	Colour Temperature	Mounting Type	Mounting Height AFFL	Vertical Rotation	Horizontal Rotation
\otimes H	A1	62W LED, DALI, Dimmable	2700K	Building Mounted	6m	30deg above horizontal	30 deg
•	A2	31W LED, DALI, Dimmable	2700K	Wall Mounted	2.5m	45deg above horizontal	30 deg
\otimes H	B1	25W LED, DALI, Dimmable	2700K	Building Mounted	3m	Nil	Nil
\otimes H	B2	25W LED, DALI, Dimmable	2700K	Building Mounted	5.5m	Nil	Nil
	D1	3.3W LED, DALI, Dimmable	2700K	Handrail	1m	Nil	Nil
	D2	3.3W LED, DALI, Dimmable	2700K	Wall Mounted	1m	Nil	Nil
<u> </u>	F1	11W LED, DALI,	2700K	Bollard	1.1m	Nil	Nil

Suffix "E" Identifies luminaires that will be activated in emergency situations. These luminaires to be wired to the Central Battery system. For Example, "A1E" identifies a luminaire of type A1 (As Above) which will be activated in emergency situations.

P01	EAR-CW_Schedule 17 Submission	AB 20/04/21	SK 22/04/21			HS2 accepts no responsibility for any circumstances which arise from the reproduction of this document after alteration, amendment or abbreviation or if it is issued in part or issued incompletely in any way.	Legend G1. A G2. A
P02	EAR-CW_Schedule 17 LA Submission	MR 02/08/21	CE 02/08/21			© Crown Copyright and database right 2018. All rights reserved. Ordnance Survey Licence number 100049190	G3. C
P03	EAR-CW_Schedule 17 Final Submission	TB 26/10/21	SK 29/10/21			© Crown Copyright material is reproduced with the permission of Land Registry under delegated authority from the Controller of HMSO. This material was last updated on 2018 and may not be copied, distributed,	G4. C tl G5. A
C01	EAR-CW_Schedule 17 Final Submission	TB 26/10/21	SK 29/10/21	GR 04/04/22		sold or published without the formal permission of Land Registry. Only an official copy of a title plan or register obtained from the Land Registry may be used for legal or other official purposes.	G6. E G7. F
P04	EAR-MW_Schedule 17 Final Re-Subm. A	TB 29/11/22	SK 29/11/22				
Rev	Description	Drawn	Checked	Con App	HS2 App	Scale with caution as distortion can occur.	1

Isolines Lighting Contours

_____ 2.0 lx

3.0 lx -- 4.0 lx 5.0 lx 10.0 lx 20.0 lx

- All dimensions are in millimetres unless noted otherwise.
- All levels are in metres relative to OD (Ordnance Datum, Newlyn)
- unless noted otherwise. Chainages are expressed in metres and measured from Euston
- Global coordinates are indicated by Eastings (E) and Northings (N) to
- the project snake grid. All angles are in degrees (0°360°) unless noted otherwise. Dimensions are not to be scaled from the drawing.
- For the scope of works by the rail systems contractor, as indicatively shown on the drawings, refer to WI 100
- 1. For Zones and Controls Layout refer to Drg No. 1MC03-SCJ_SDH-EL-DGA-SS02_SL01-440451.
- For layout drawing showing lux levels when the site is occupied, refer to Drg No. 1MC03-SCJ_SDH-EL-DGA-SS02_SL01-440452.
- 3. For Lighting and Installation Details refer to Drg No. 1MC03-SCJ_SDH-EL-DDE-SS02_SL01-444451.
- 4. Drawing to be read in conjunction with Landscape General Arrangement Drg No. 1MC03-SCJ_SDH-LS-DGA-SS02_SL01-441001.
- This drawing to be used for HS2 Schedule 17 planning applications only. This drawing is not for use for construction.

Registered in England Registration No. 06791686 Registered office: 2 Snow Hill, Queensway, Birmingham, B4 6GA OFFICIAL

SCS JV - Design House

Creator/Originator

FOR INFORMATION								
Zone	Project/Contract							
Adelaide Road Vent Shaft	HS2-MWCC SCS Sector S1							
Design Stage	Discipline/Function							
Detail Design	Electrical							
Drawing Title	Drawn	Checked	Approved					
Adelaide Road Vent Shaft	T Burridge	S King	D.Griffith					
Schedule 17 Plans and Specifications	Date	Scale	Size					
External Lighting Lux Levels	30/11/22	1:250	A1					
Site Unoccupied For Information	Drawing No.			Rev.				
·	1MC03-SCJ_SDH-EL-DGA-SS02_SL01-440453 P(