



REMOVAL OF FABRIC, FIXTURES & FITTINGS

REMOVAL OF FINISHED FLOORING

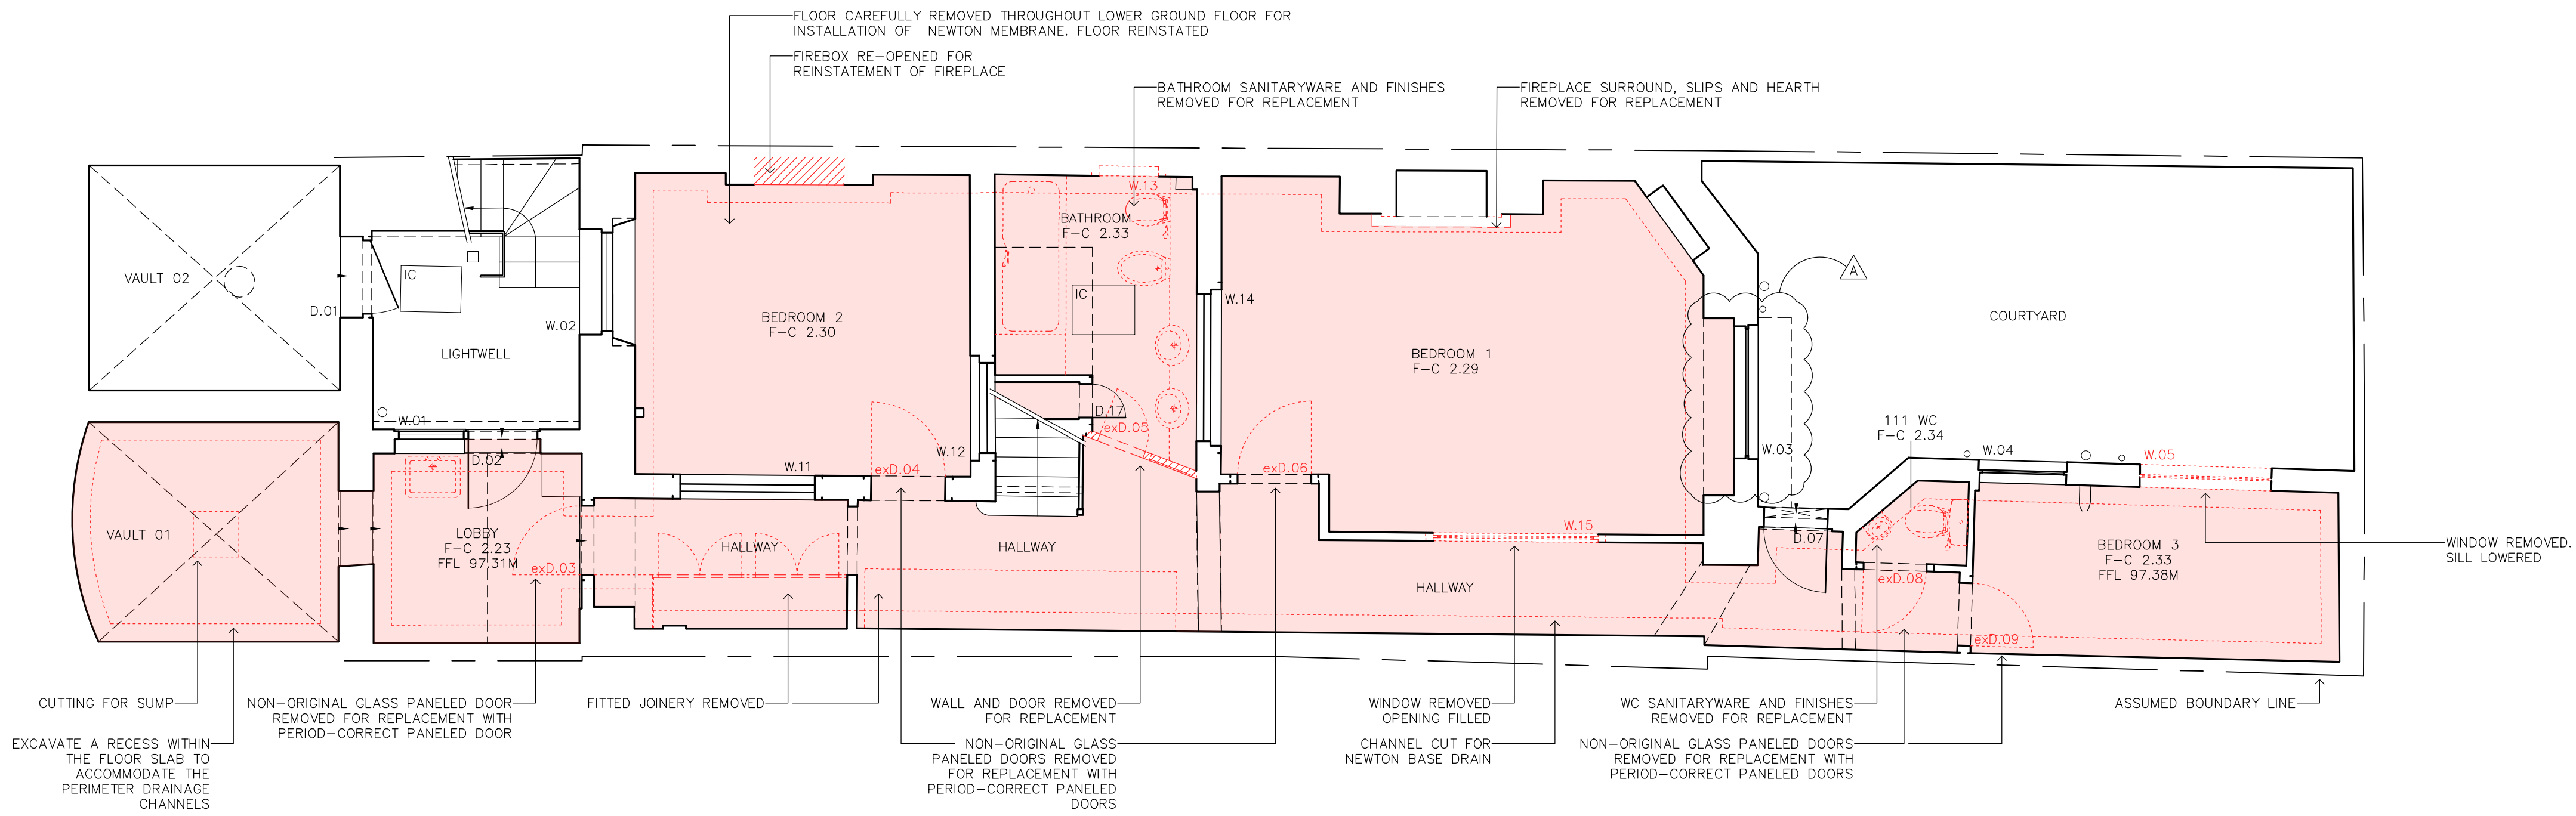

002 EXISTING LOWER GROUND FLOOR PLAN

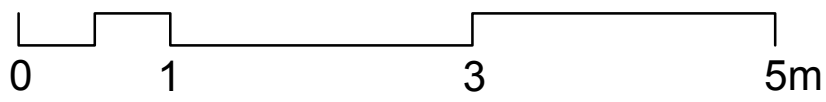

a+i

robert rhodes
architecture + interiors
107 davina house
121-149 gowell road
london ec1v 7et
+44 (0)203 587 4733
info@roberthodes.co.uk
www.roberthodes.co.uk

REVISIONS

REV	DATE	DESCRIPTION
A	19-12-2022	ALTERATIONS TO W.D.B REMOVED FROM PROPOSAL FOLLOWING COMMENTS FROM PLANNING OFFICER

PROJECT

FLAT 1, 17 MECKLENBURGH SQ., WC1N

TITLE

EXISTING LOWER GROUND FLOOR PLAN

SCALE

1:50@ A1
1:100@ A3

DATE

19 AUG 2022

PROJ. #

233-17MS

DWG #

002