



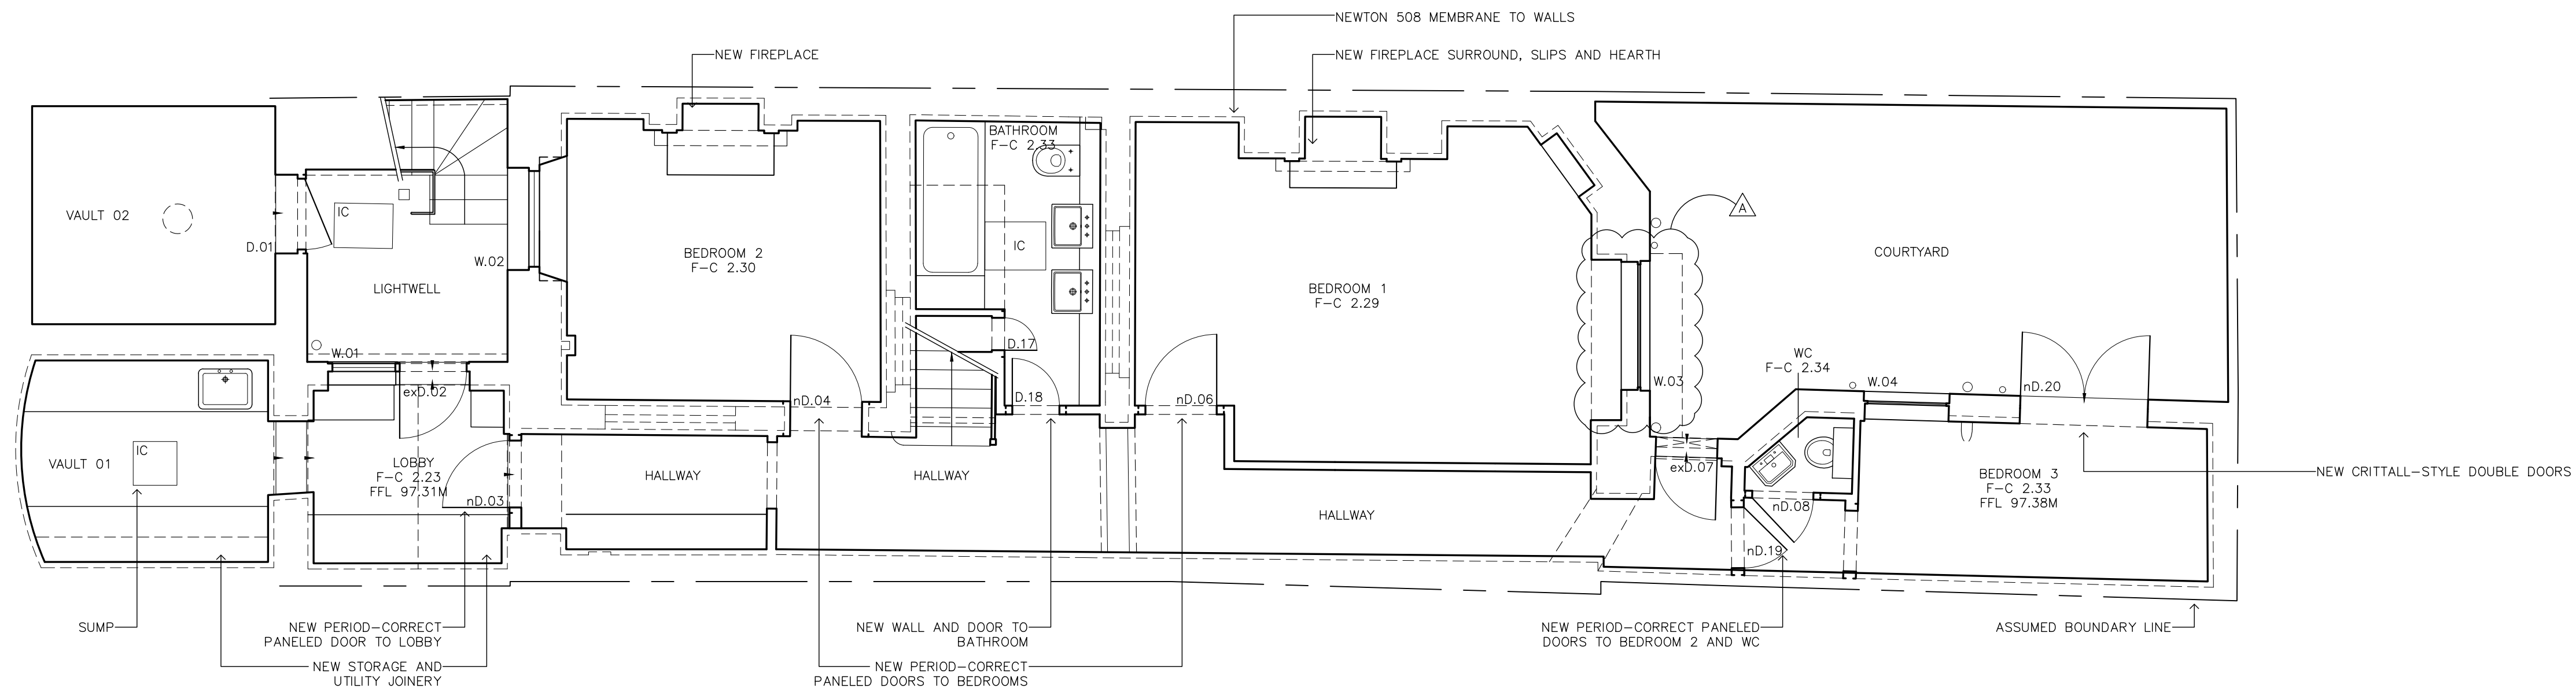

002 PROPOSED LOWER GROUND FLOOR PLAN

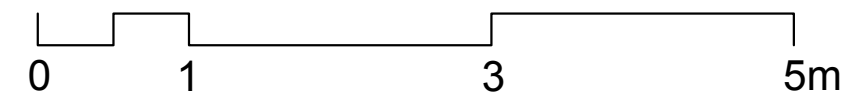

REVISIONS TO PROPOSAL FOLLOWING COMMENTS FROM PLANNING OFFICER

REVISION

DATE

19/12/2022

A

INFORMATION

PROJECT

RENOVATION OF

FLAT 1, 17 MECKLENBURGH SQ., WC1N

FOR R. J. S. WILSON

TITLE

PROPOSED LOWER GROUND

FLOOR PLAN

SCALE

1:50@ A1

1:100@A3

DATE

19 AUG 2022

PROJ. #

233-17M5

DWG #

008