


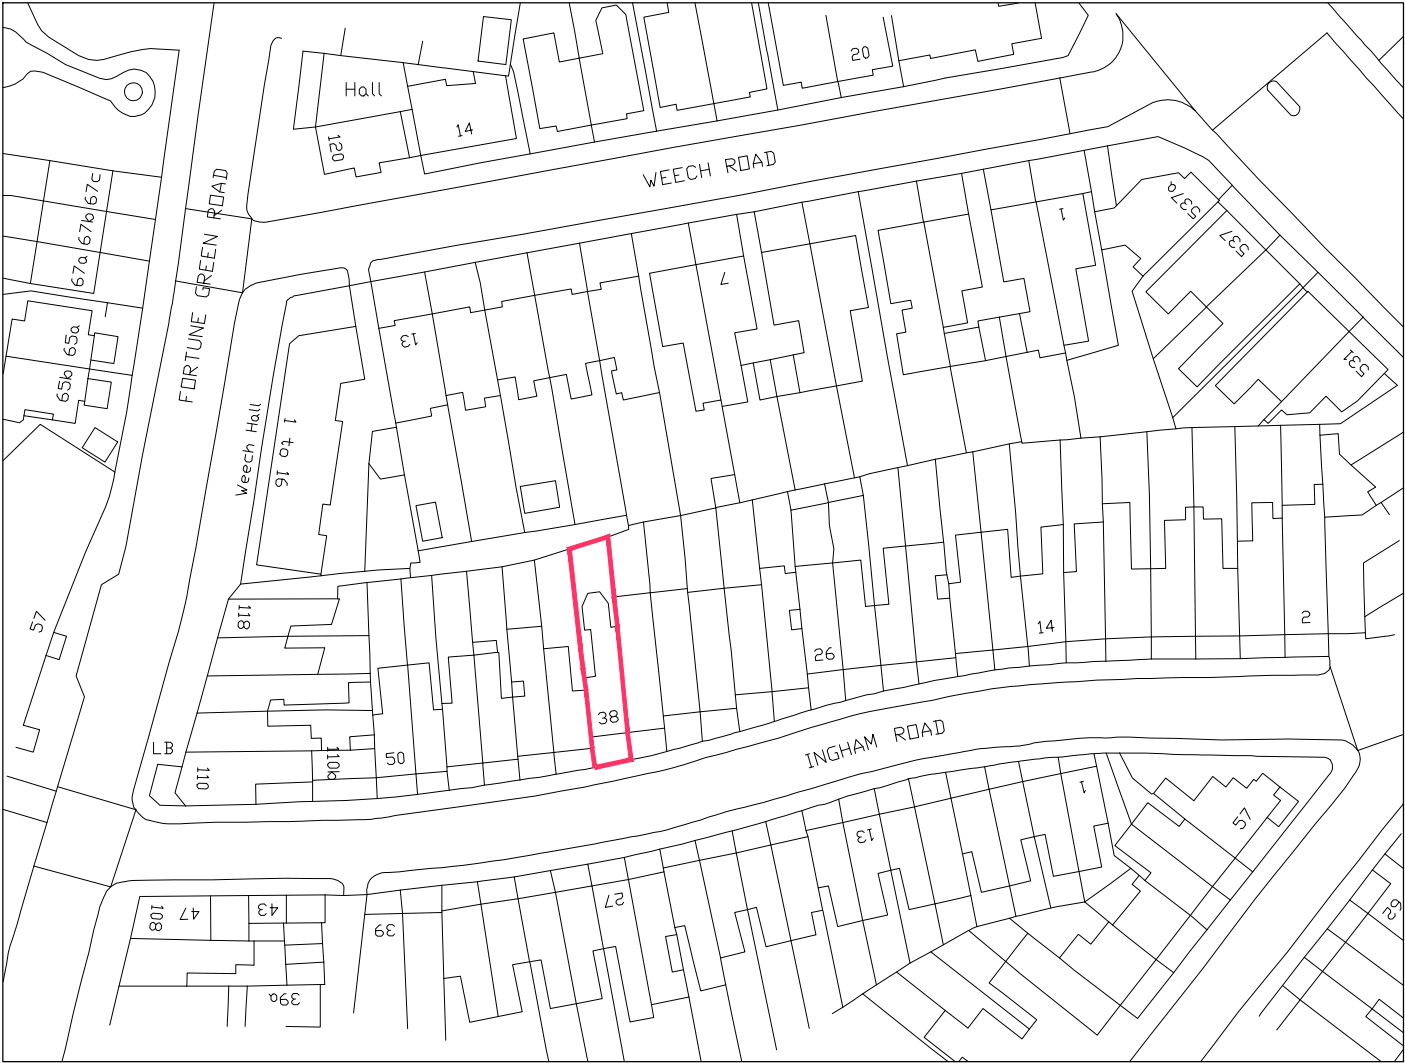

LOCATION PLAN
SCALE 1:1000

Revision description	Date	Check	Rev
----------------------	------	-------	-----

 STUDIO
www.gf-studio.com
Unit 1 Office 7 - Hawthorn Business Park
165 Granville Road, London, NW2 2AZ
T: +44 (0) 208 123 53 20
E: info@gf-studio.com

Project
38 INGHAM ROAD
LONDON
NW6 1DE

Drawing
LOCATION PLAN

Drawn RL	Date 13/12/2022	Scale 1:1000@A3
-------------	--------------------	--------------------

Job number 2204	Drawing number GA 01 01	Revision A
--------------------	----------------------------	---------------

COPYRIGHT 2021 GF STUDIO LIMITED ALL RIGHTS RESERVED