


Bourne Estate - site location plan

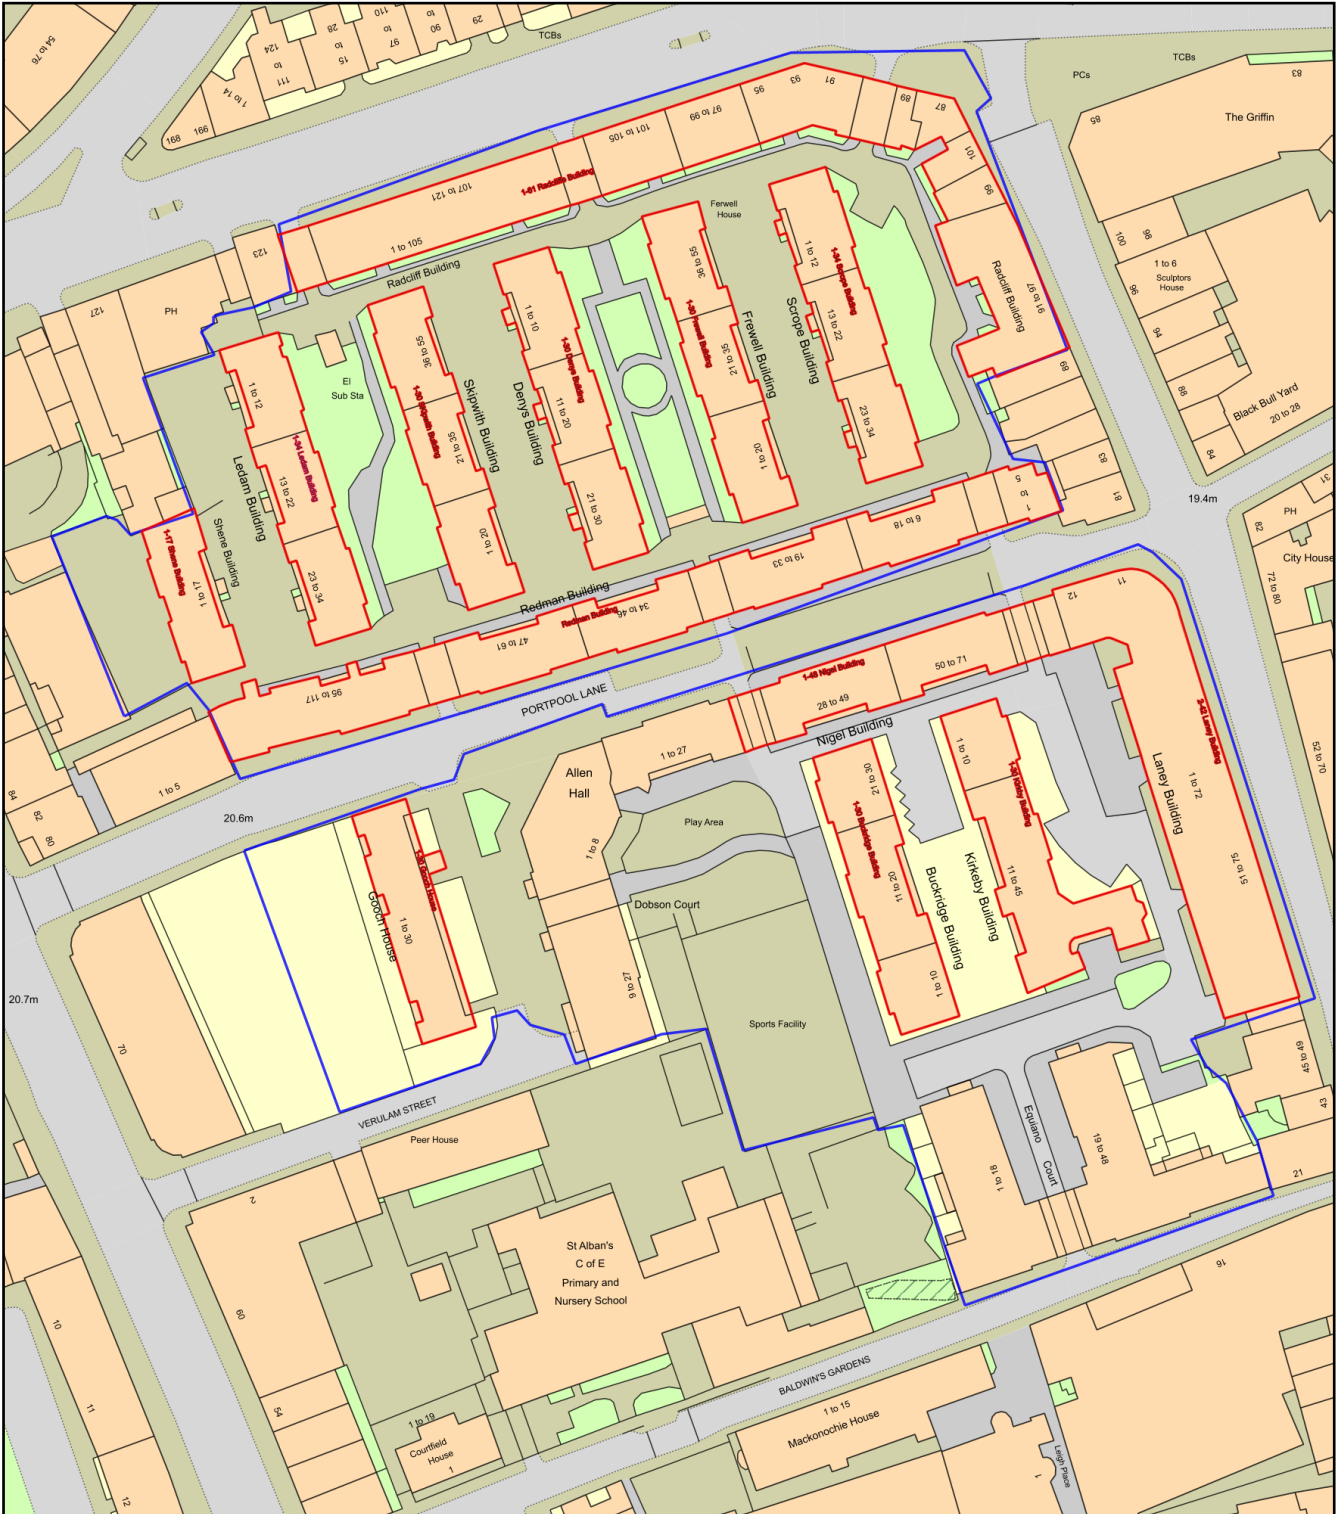

Plan Produced for: London Borough of Camden

Date Produced: 12 Sep 2022

Plan Reference Number: TQRQM22255095814831

Scale: 1:1250 @ A4