



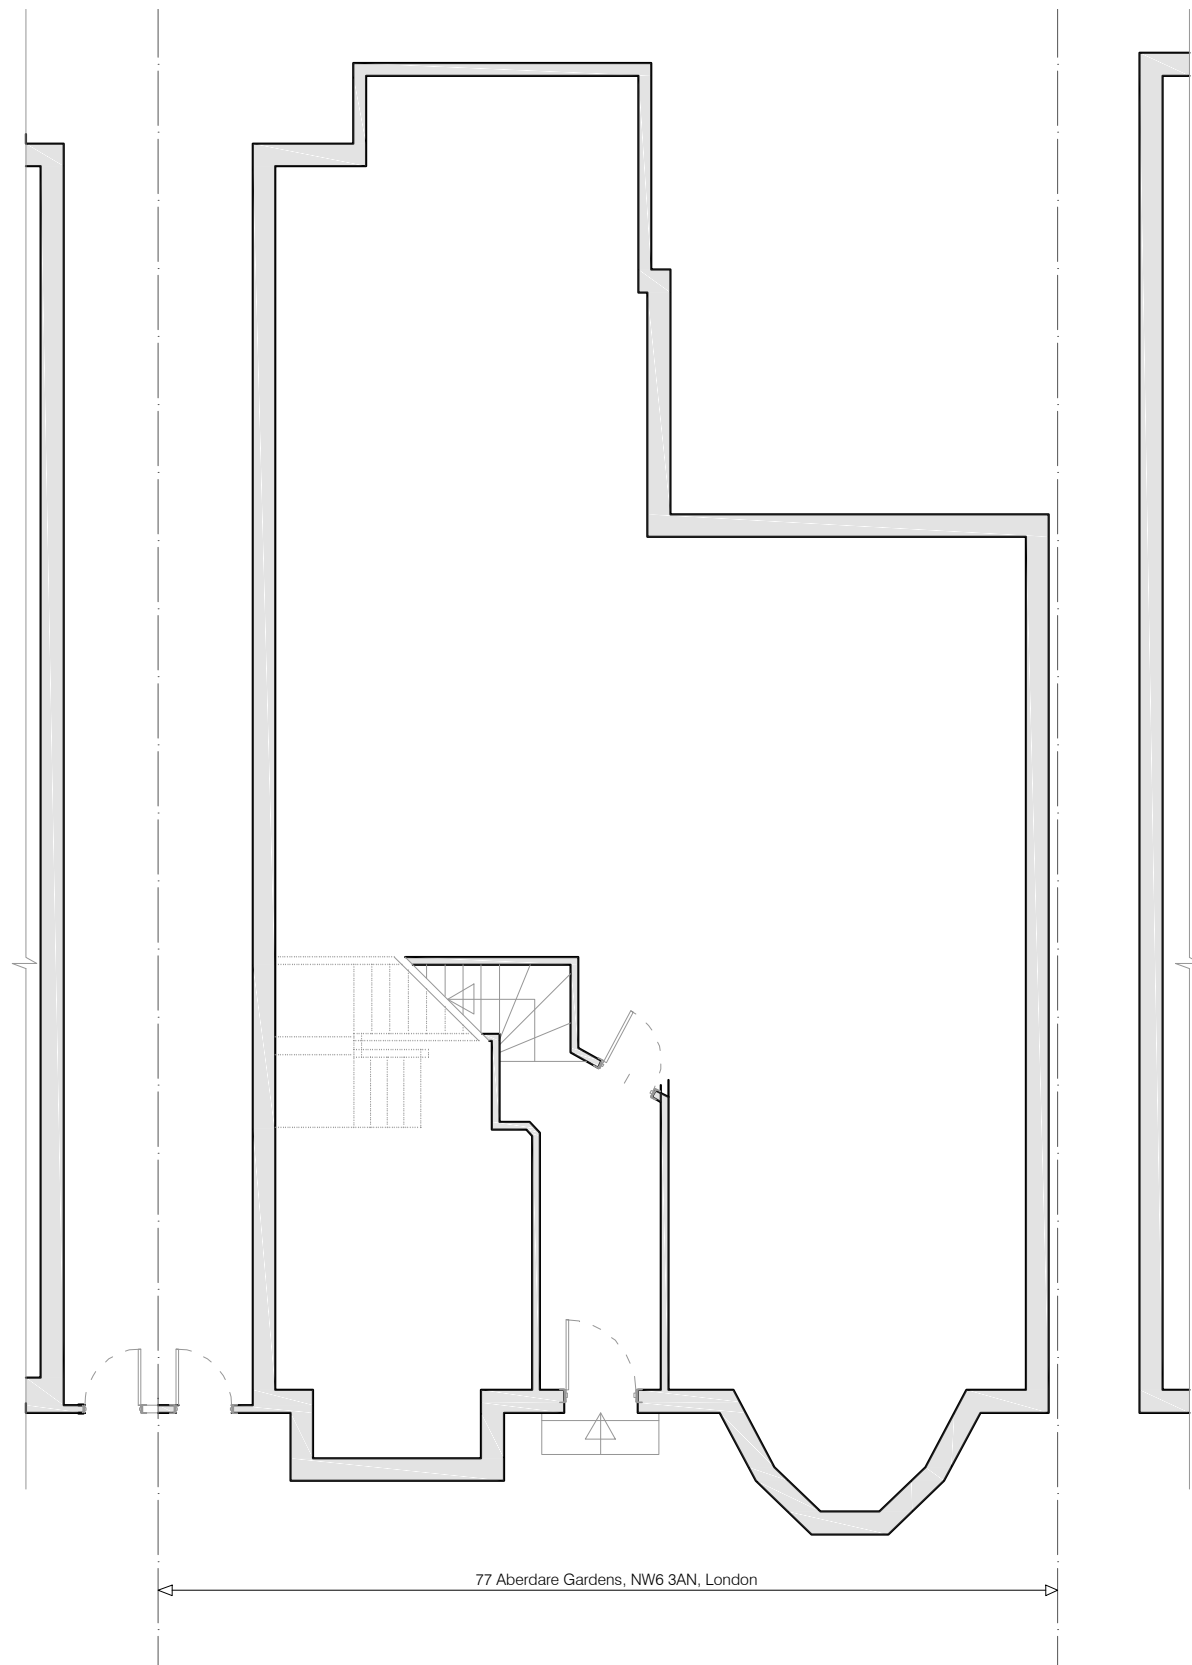

GROUND FLOOR
E: 1/100

e: 1/100
DO NOT SCALE THE DRAWINGS

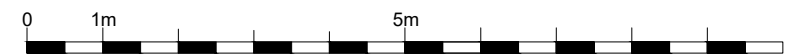

77 Aberdare Gardens, NW6 3AN		
MAGGIE TOY Architectural Design	Client: YY Thian and Darren Rawson	Date: 23/11/2022
77001.EXISTING FLOOR PLANS		
Scale: A3 1/100	Project: SECOND FLOOR RENOVATION	