

Orientation

Location Plan

Key

Notes

Rev. 01 22.12.22 Signage details updated

# JIMMY FAIRLY

Lambs Conduit  
LONDON



**JIMMY FAIRLY BOUTIQUE  
LAMBS CONDUIT**

31 Lamb's Conduit St, London WC1N 3NG

architect

**PILAR RIVERA RODRÍGUEZ**

ARB register n° 079661A  
07746.39.11.89 pilar.rivera.a11@gmail.com



Client

Jimmy Fairly UK Ltd.

Project

Refurbishment of premises for Store at  
31 Lamb's Conduit St, London WC1N 3NG

Drawing Title

Cover

Project No.	Drawing No.	Revision
3093	PR.01	R.01
Scale	Date	Drawn by
N/A	22.11.22	P.R.

Orientation

Location Plan

Key


Notes

Rev. 01 22.12.22 Signage details updated

## Location Plan JIMMY FAIRLY Lamb's Conduit Scale 1:1.250

UPRN: 5015077

HMLR Title No: NGL821566

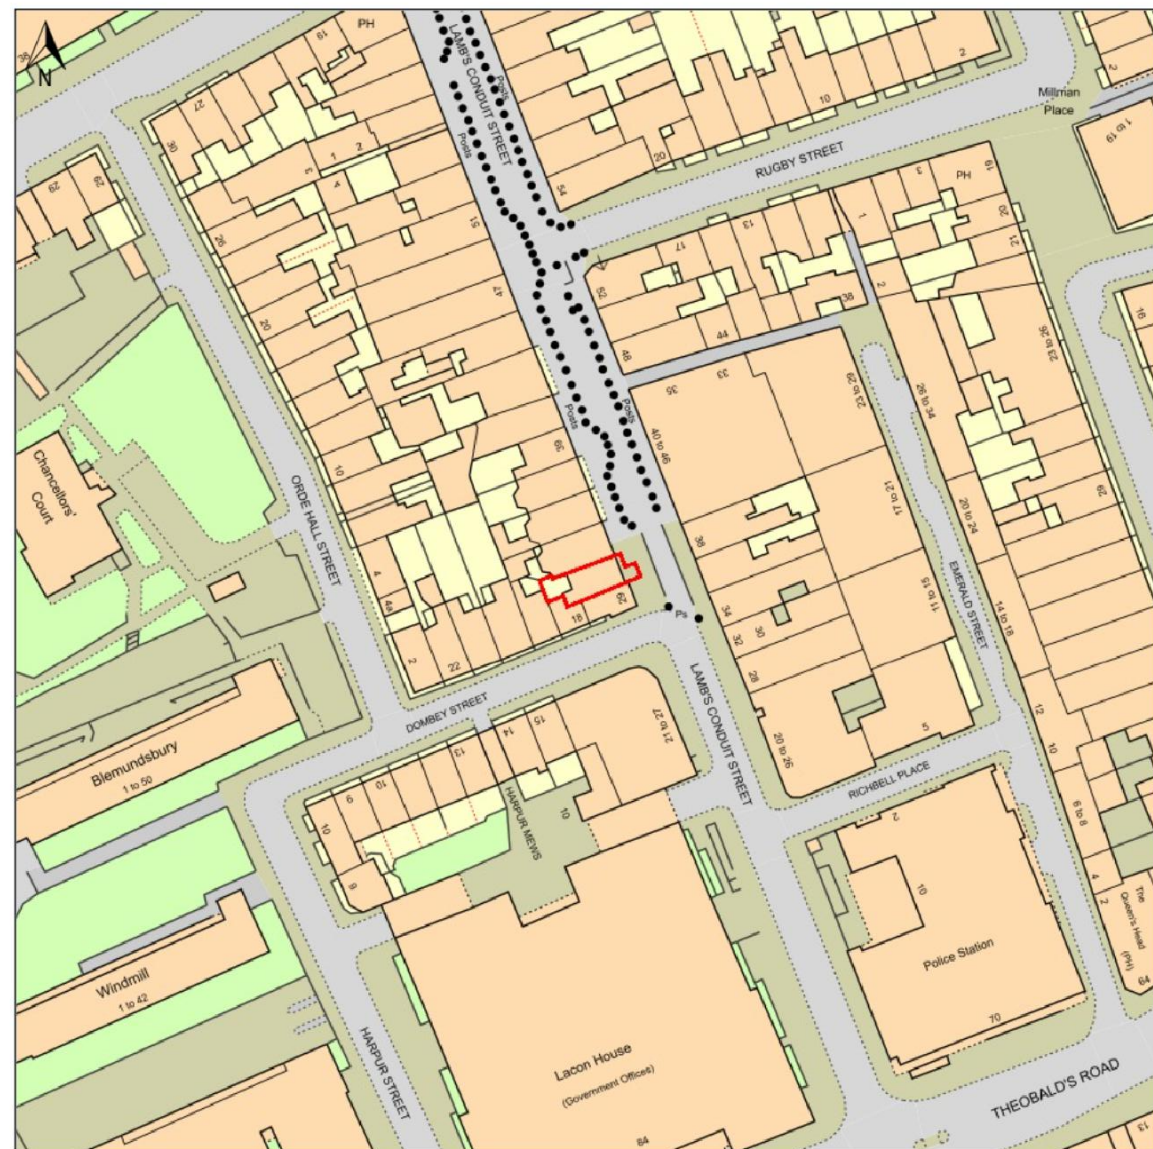

© Crown copyright and database rights, 2022. Ordnance Survey 0100031673. Created using Plans by emapsite.com

0m 20m 40m 60m 80m 100m

Scale: 1:1250 Paper Size: A4

### Notes:

JIMMY FAIRLY Lambs Conduit Boutique  
31 Lamb's Conduit St, London WC1N 3NG

architect  
**PILAR RIVERA RODRÍGUEZ**  
ARB register n° 079661A  
07746.39.11.89 pilar.rivera.o11@gmail.com



Client

Jimmy Fairly UK Ltd.


Project

Refurbishment of premises for Store at  
31 Lamb's Conduit St, London WC1N 3NG  
Drawing Title

### Location Plan

Project No.	Drawing No.	Revision
3093	PR.02	R.01
Scale	Date	Drawn by
1.250 @A3	22.11.22	P.R.

DO NOT SCALE FROM THIS DRAWING. PROJECT ARCHITECT TO BE NOTIFIED OF DISCREPANCIES IN FIGURED DIMENSIONS. CONTRACTOR TO VERIFY ALL DIMENSIONS ON SITE.


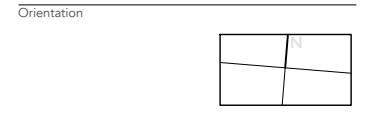


Location Plan

Key

Notes

Rev. 01 22.12.22 Signage details updated

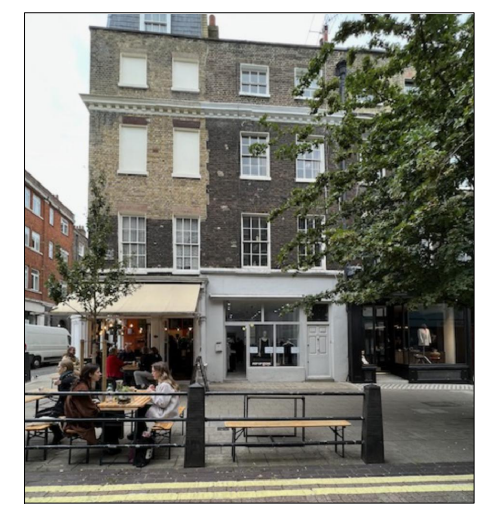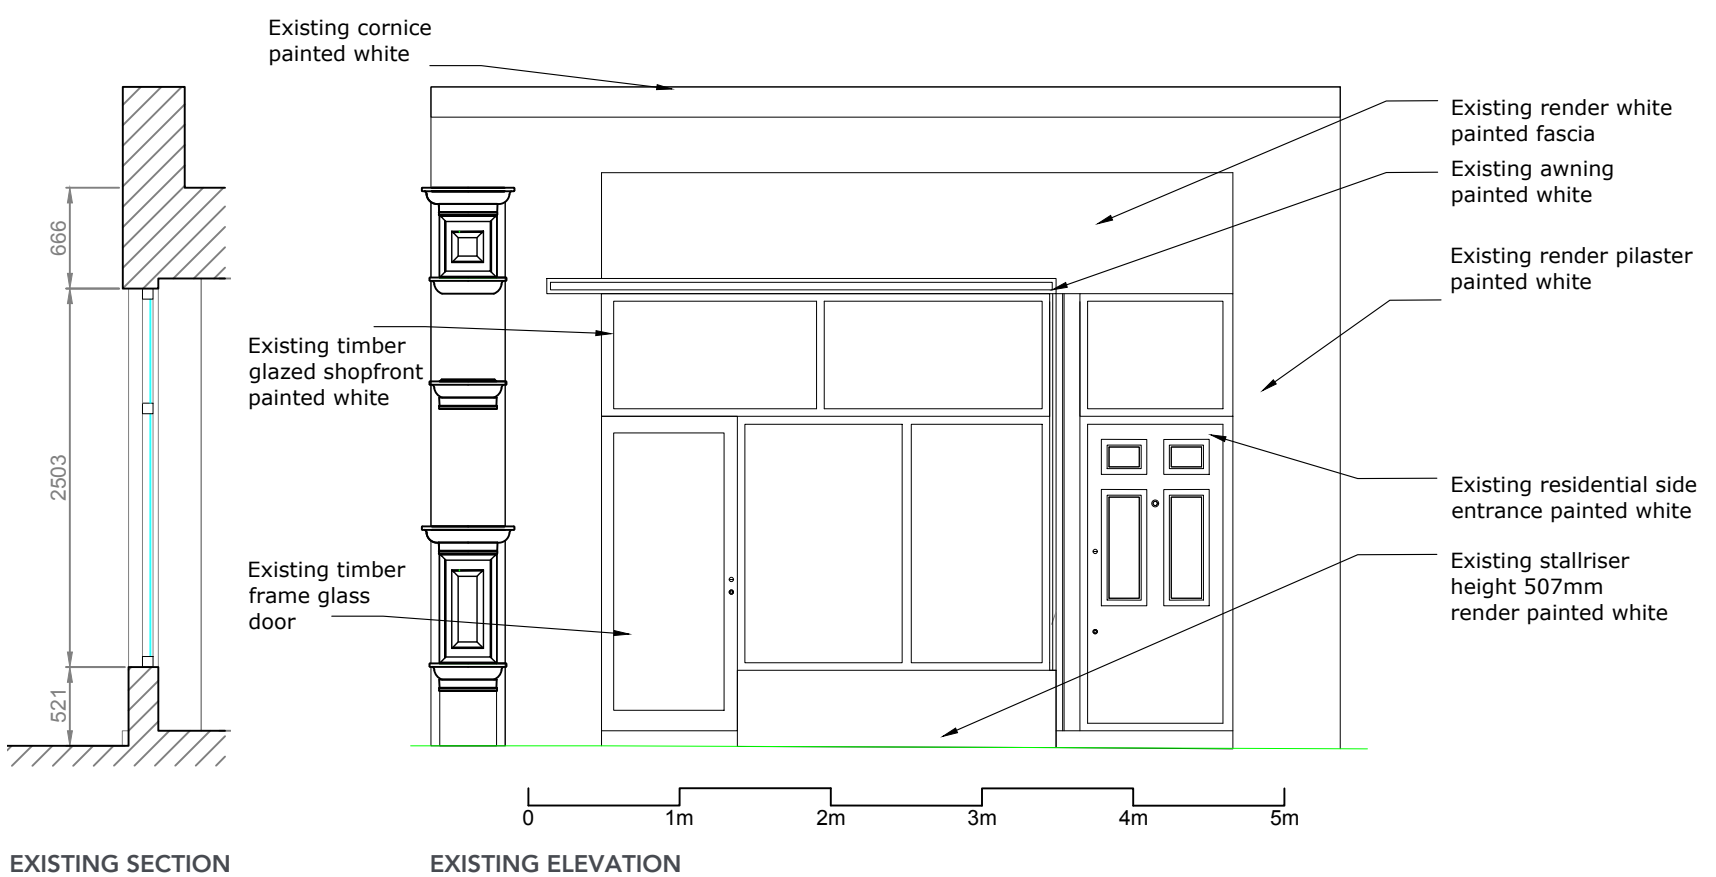



PICTURE 1



PICTURE 2



PICTURE 3

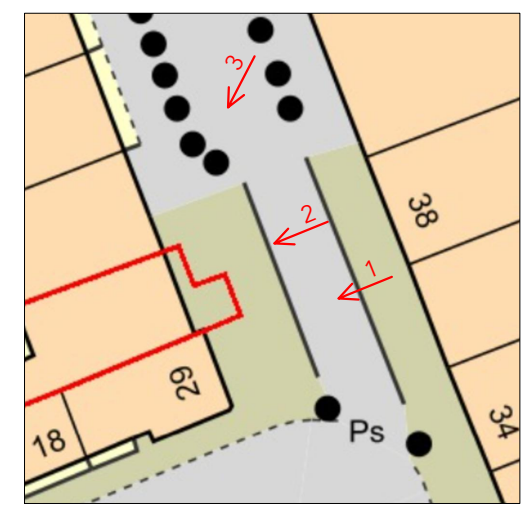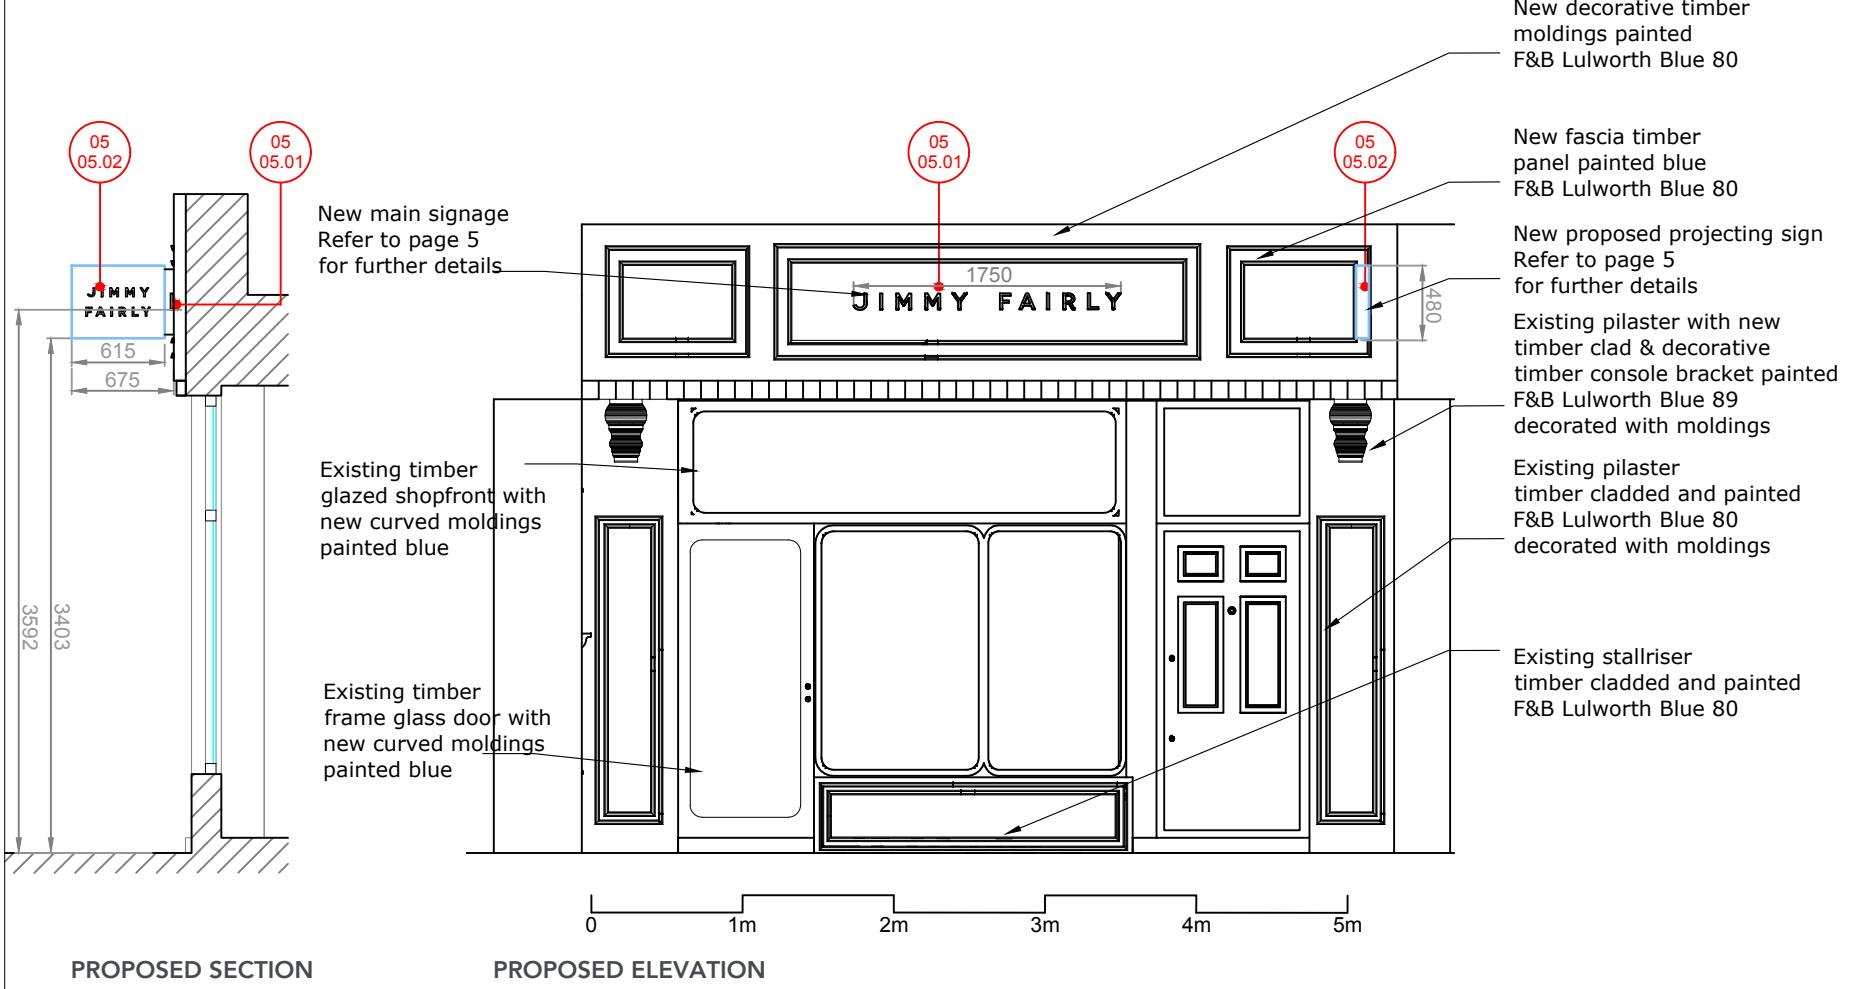

KEY MAP

architect  
**PILAR RIVERA RODRÍGUEZ**  
 ARB register n° 079661A  
 07746.39.11.89 pilar.rivera.a11@gmail.com



Client

Jimmy Fairly UK Ltd.

Project

Refurbishment of premises for Store at 31 Lamb's Conduit St, London WC1N 3NG

Drawing Title

Existing & Proposed Elevation

Project No. 3093 Drawing No. PR.03 Revision R.01

Scale 1:100 @A3 Date 22.11.22 Drawn by P.R.

Orientation

Location Plan

Key

Notes

Rev. 01 22.12.22 Signage details updated

architect  
**PILAR RIVERA RODRÍGUEZ**  
 ARB register n° 079661A  
 07746.39.11.89 pilar.rivera.a11@gmail.com



Client

Jimmy Fairly UK Ltd.


Project  
 Refurbishment of premises for Store at  
 31 Lamb's Conduit St, London WC1N 3NG

Drawing Title

Proposed Elevation & Section


Project No.	Drawing No.	Revision
3093	PR.04	R.01

Scale	Date	Drawn by
1:25 @A3	22.11.22	P.R.

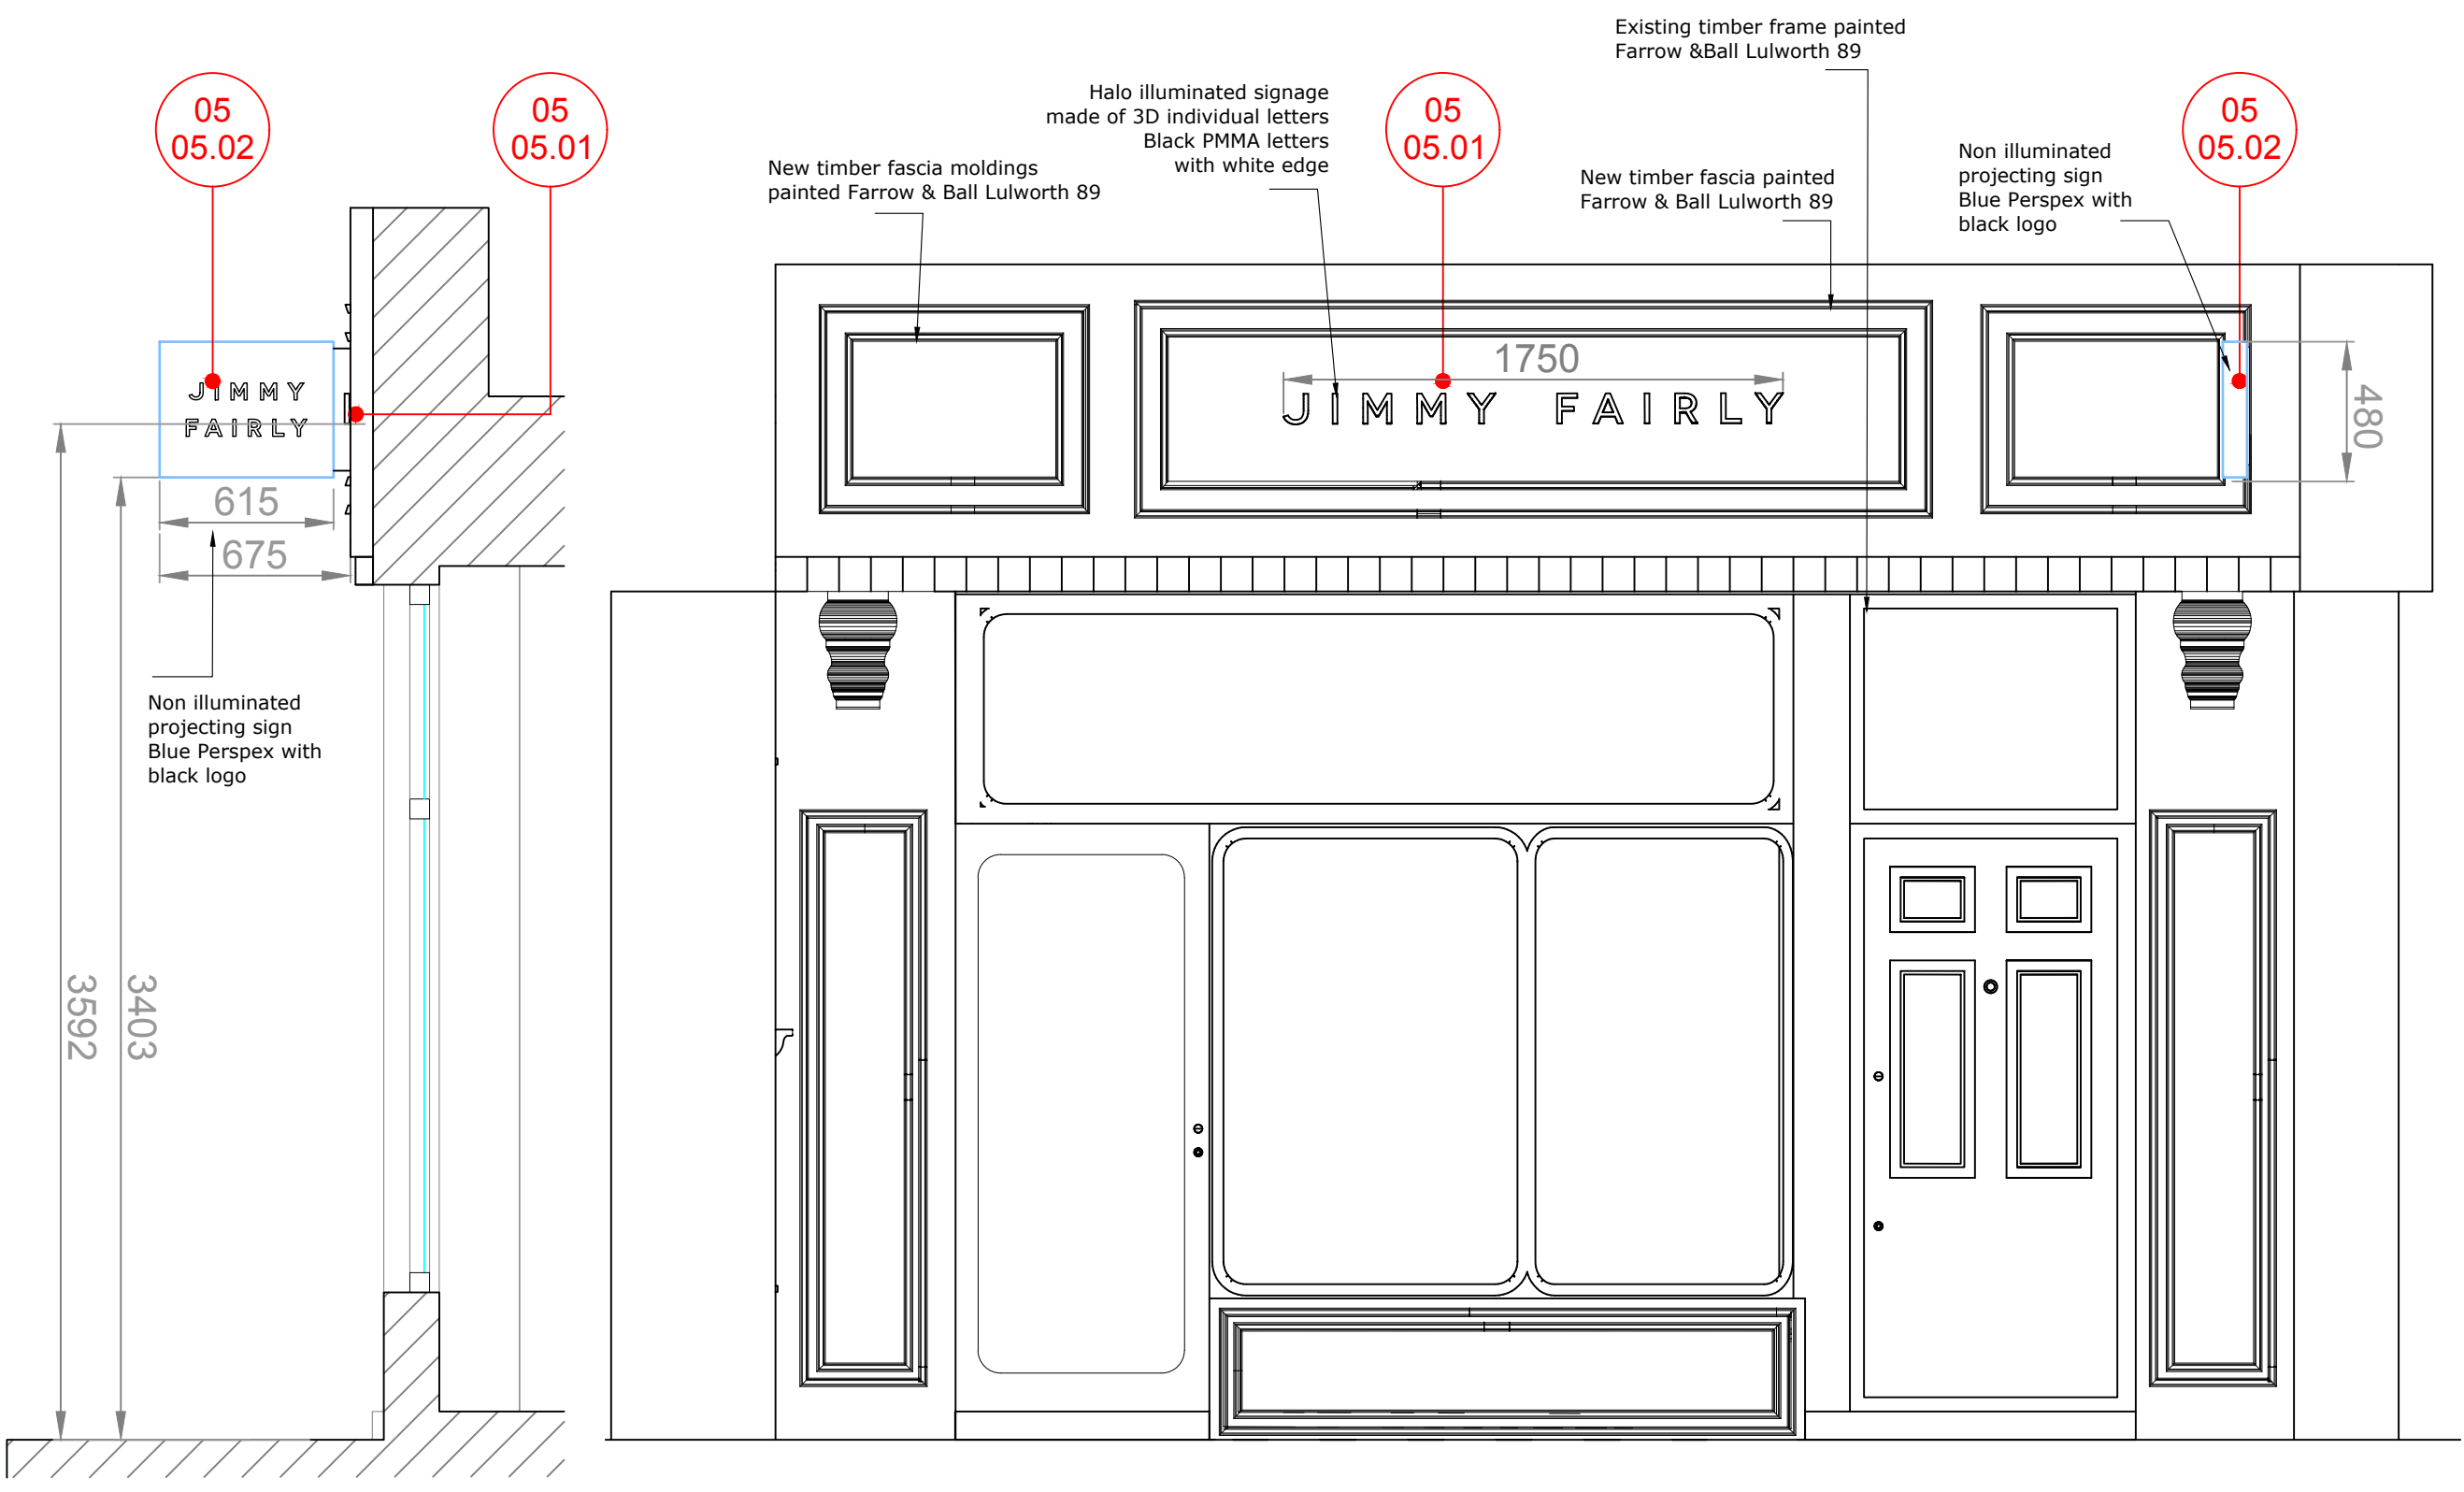

PROPOSED SECTION

SHOPFRONT PROPOSED ELEVATION

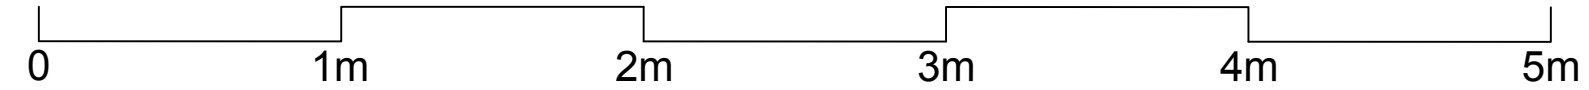

05.01


# "JIMMY FAIRLY" Halo Illuminated Signage

3D INDIVIDUAL ILLUMINATED LETTERS TO BE APPLIED TO SHOPFRONT FASCIA



"JIMMY FAIRLY " BLACK PMMA  
INDIVIDUAL ILLUMINATED LETTERS  
width white edge

1/10  
(A3)

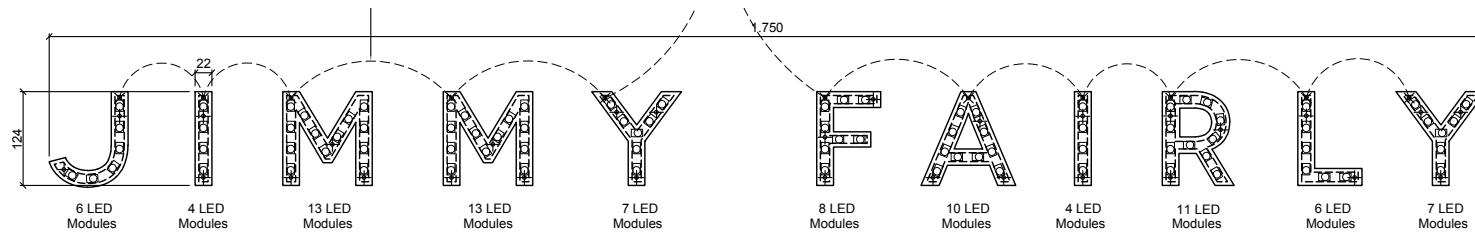

Orientation

---

Location Plan

---

Key

---

Notes

---


Rev. 01 22.12.22 Proposición Proyecto Signage

05.02

# "JIMMY FAIRLY" Projecting Sign

NOT ILLUMINATED PROJECTING SIGN

PROJECTING SIGN  
H. 480MM x L. 665MM x D. 100MM  
TRANSLUCENT ACRYLIC LIGHT BLUE BOX  
VINYL BLACK LETTERS

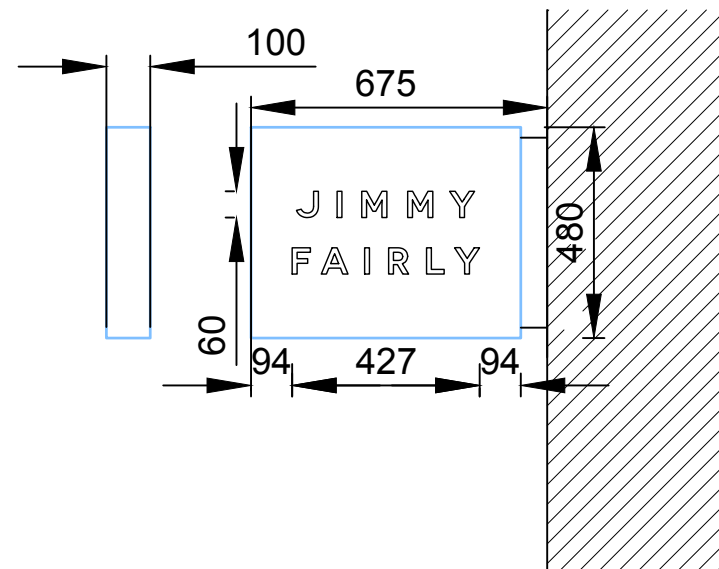

**Drawing dimensions are indicative.  
General Contractor to check all dimensions on site before construction. Any discrepancy to be communicated to the Project Manager**

architect  
PILAR RIVERA RODRÍGUEZ  
ARB register nº 079661A  
07746.39.11.89 pilar.rivera.o11@gmail.com



Client  
Jimmy Fairly UK Ltd.  
Project  
Refurbishment of premises for Store at  
31 Lamb's Conduit St, London WC1N 3NG  
Drawing Title

Signage Details		
Project No.	Drawing No.	Revision
3093	PR.05	R.01
Scale	Date	Drawn by
1:10 @A3	22.11.22	P.R.

DO NOT SCALE FROM THIS DRAWING. PROJECT ARCHITECT TO BE NOTIFIED OF DISCREPANCIES IN FIGURED DIMENSIONS. CONTRACTOR TO VERIFY ALL DIMENSIONS ON SITE

Orientation

Location Plan

Key

Notes

Rev. 01 22.12.22 Proposición de proyecto de arquitectura



architect  
PILAR RIVERA RODRÍGUEZ  
AR8 register nº 079661A  
07746.39.11.89 pilar.rivera.a11@gmail.com



Client

Jimmy Fairly UK Ltd.

Project

Refurbishment of premises for Store at 31 Lamb's Conduit St, London WC1N 3NG

Drawing Title

3D Visual

Project No.	Drawing No.	Revision
3093	PR.06	R.01

Scale	Date	Drawn by
N/A	22.11.22	P.R.