


Contains Ordnance Survey data
 © Crown copyright and database right 2011.
 Licence No. O1323450

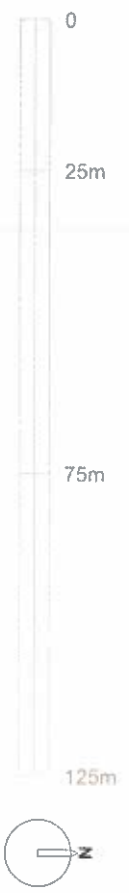

Notes:		Revision:	
—	Area of Development	16.03.12	Issued for planning
—	Site Ownership Line		

ORMS
 Architecture
 Design

1 Pine Street London EC1R 0JH
 T 0207 833 8533 F 0207 837 7575
 E orms@orms.co.uk

Project: Tottenham Court Road Retail
 Drawing title: Site Location Plan

Scale: 1:1250 @ A3
 Date: December '11
 Dwg. No: 1917.PL.001

Status: For information For tender For construction
 Rev: -

Do not scale. All dimensions to be confirmed on site.
 This drawing is the property of ORMS Design & Architects Ltd.
 and is not to be reproduced without permission.