
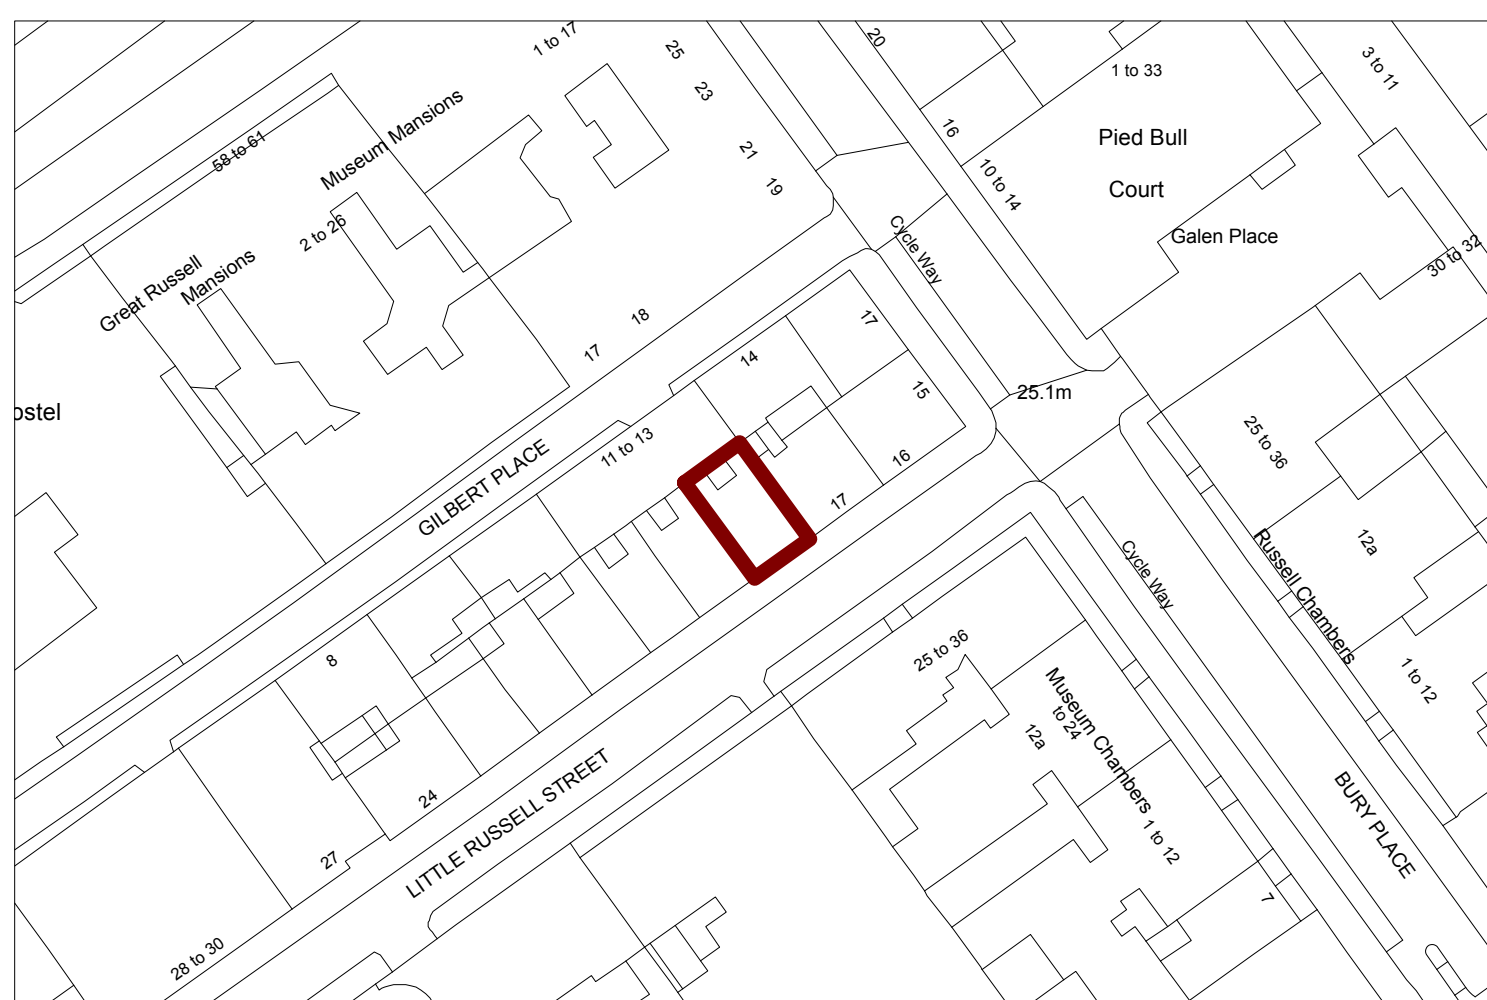



1. Do not scale  
2. Read figured dims only  
3. If in any doubt ask

Copyright Reserved Inglis Badrashi Ltd

# PLANNING

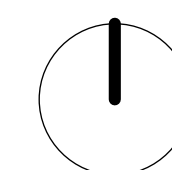

Location Plan @ 1:1250

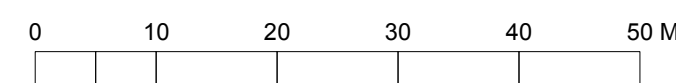

Block Plan @ 1:500



**ibla** 020 7580 8808  
www.ibla.co.uk  
postroom@ibla.co.uk

Client  
**Whitehall Place Properties Ltd**

Project  
**18 Little Russell Street WC1A 2HL**

Drawing  
**Location Plan**

Scale  
**AS SHOWN**

Date  
**Dec 22**

Ref.  
**1148 P01**