

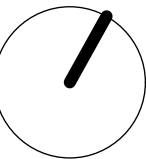



PLANNING

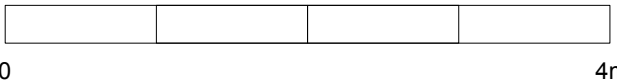


Extent of Demolition

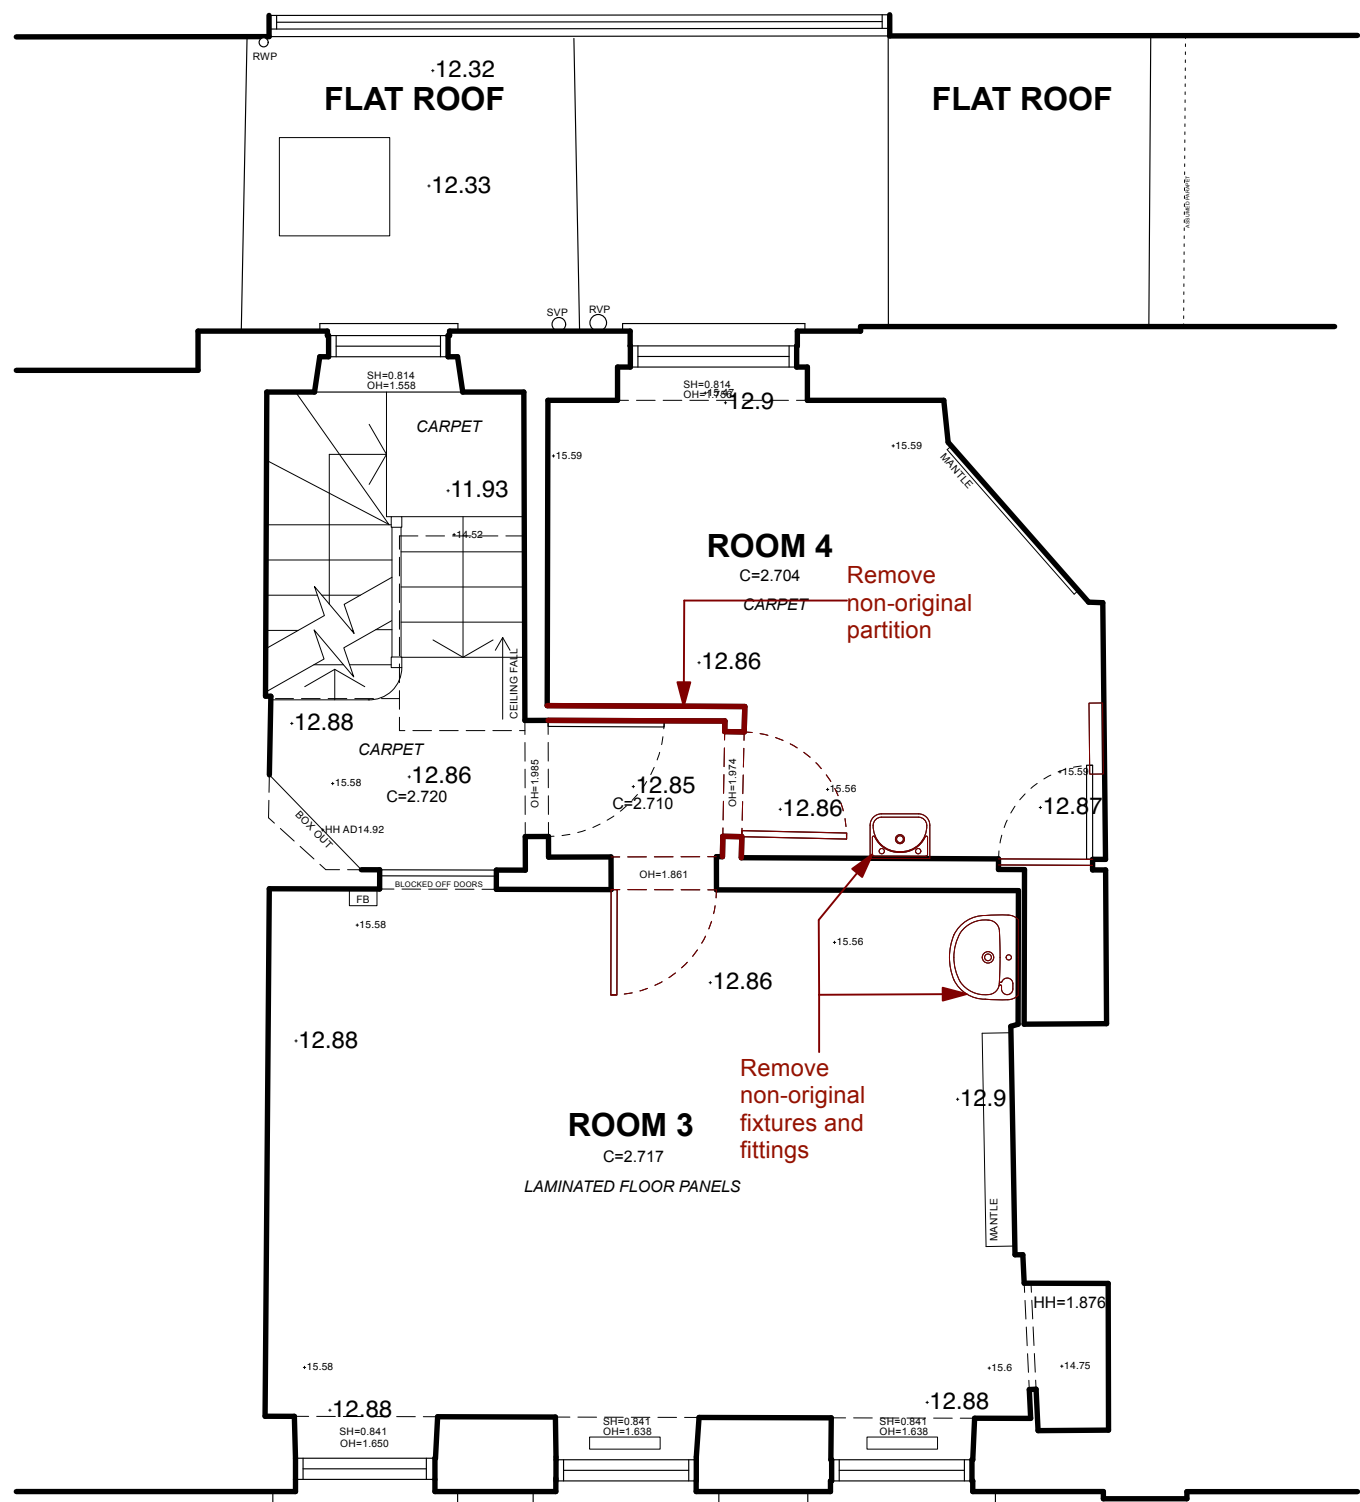

FIRST FLOOR PLAN

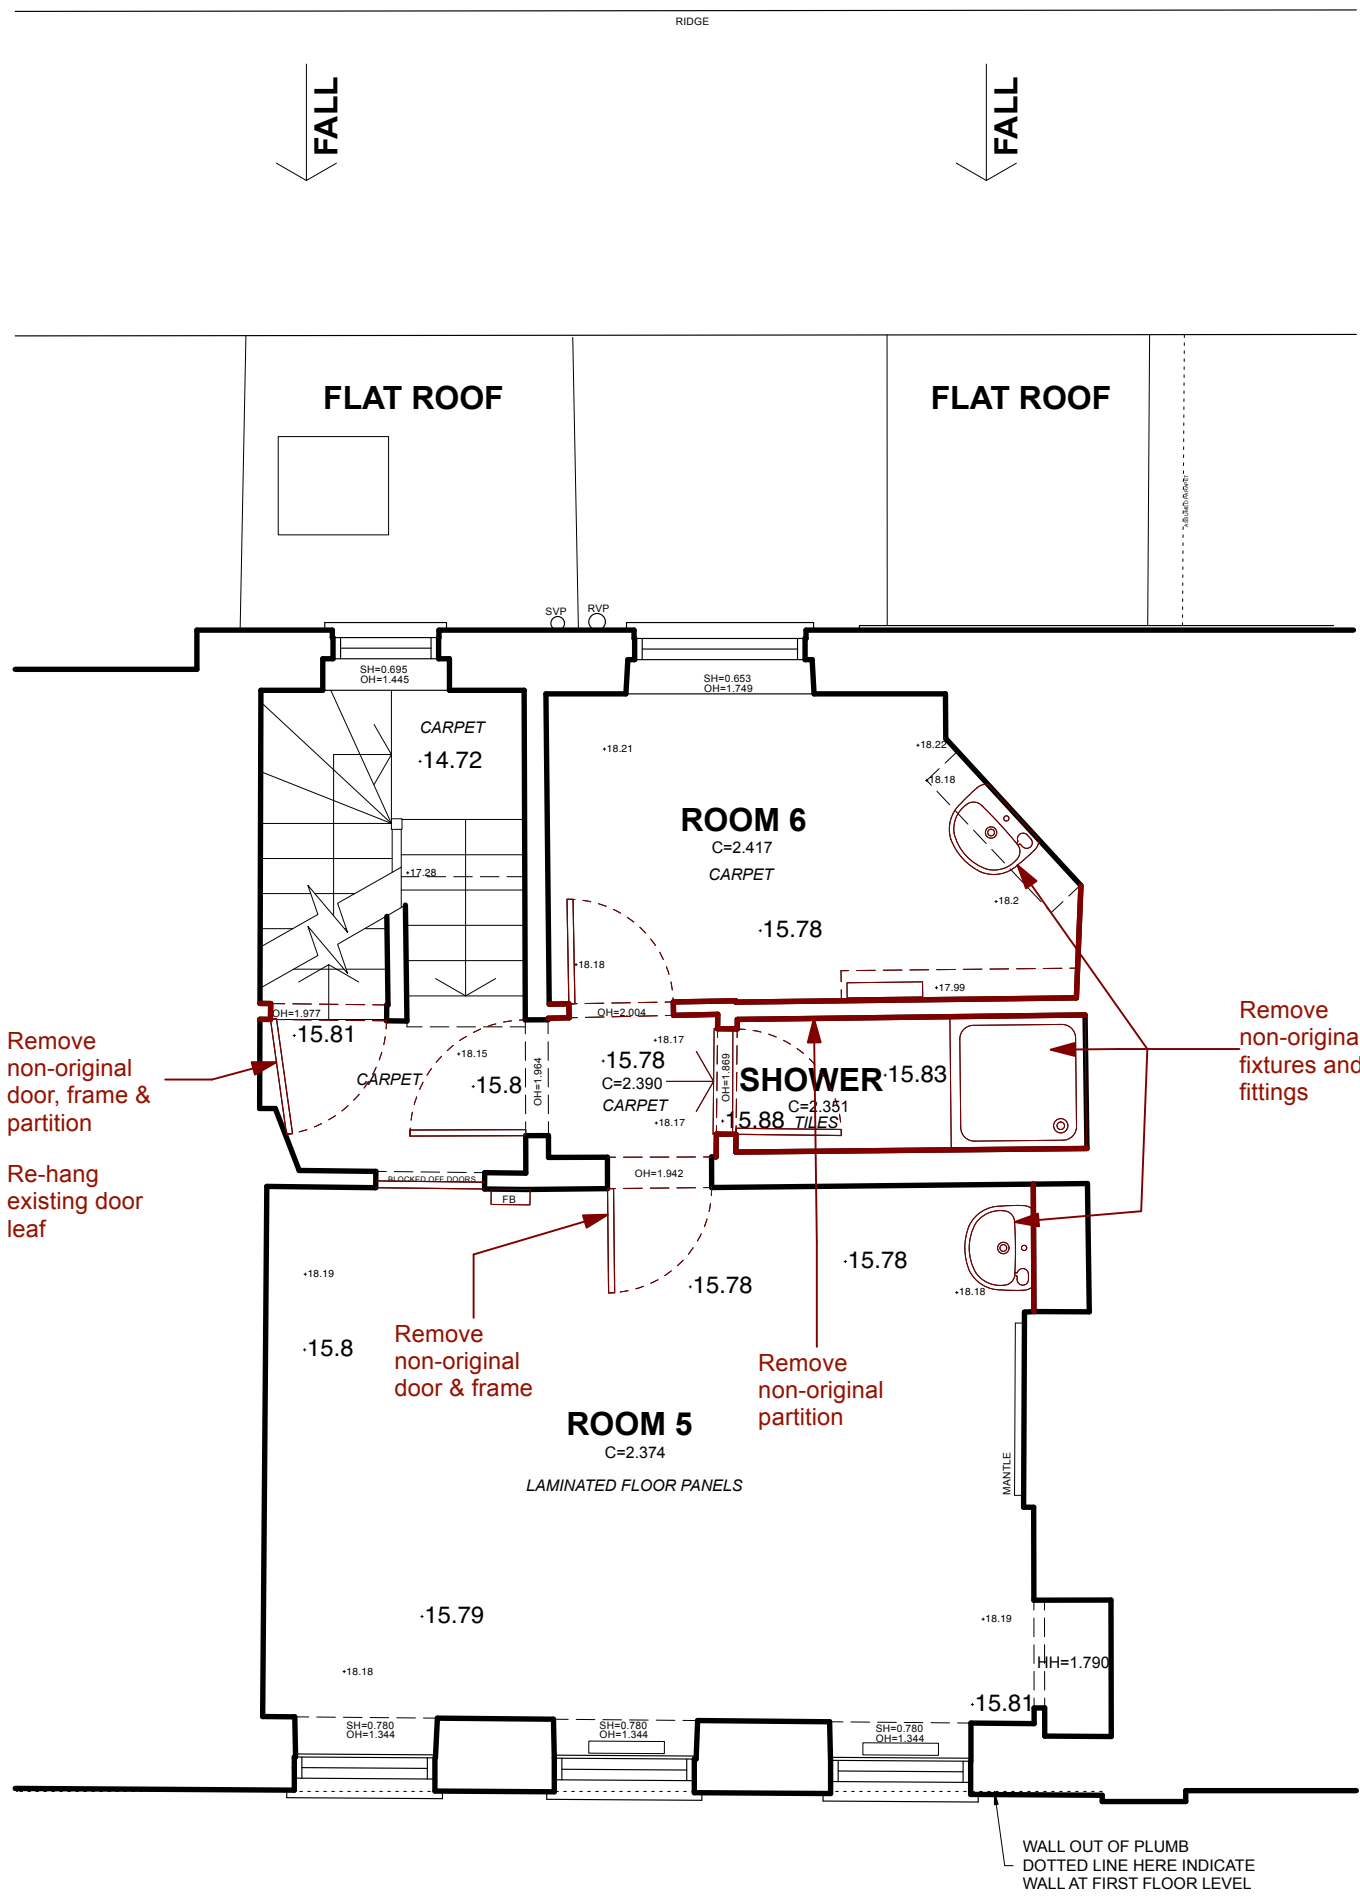

SECOND FLOOR PLAN

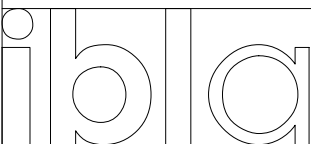

020 7580 8808
www.ibla.co.uk
postroom@ibla.co.uk

Client
Whitehall Place Properties Ltd

Project
18 Little Russell Street WC1A 2HL

Drawing
Plans 2 - Existing

Scale
**1:100@A3
1:50 @ A1**

Date
Dec 22

Ref.
1148 P03