

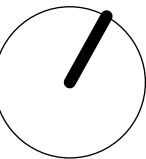



PLANNING

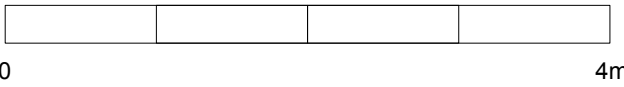


Extent of Demolition

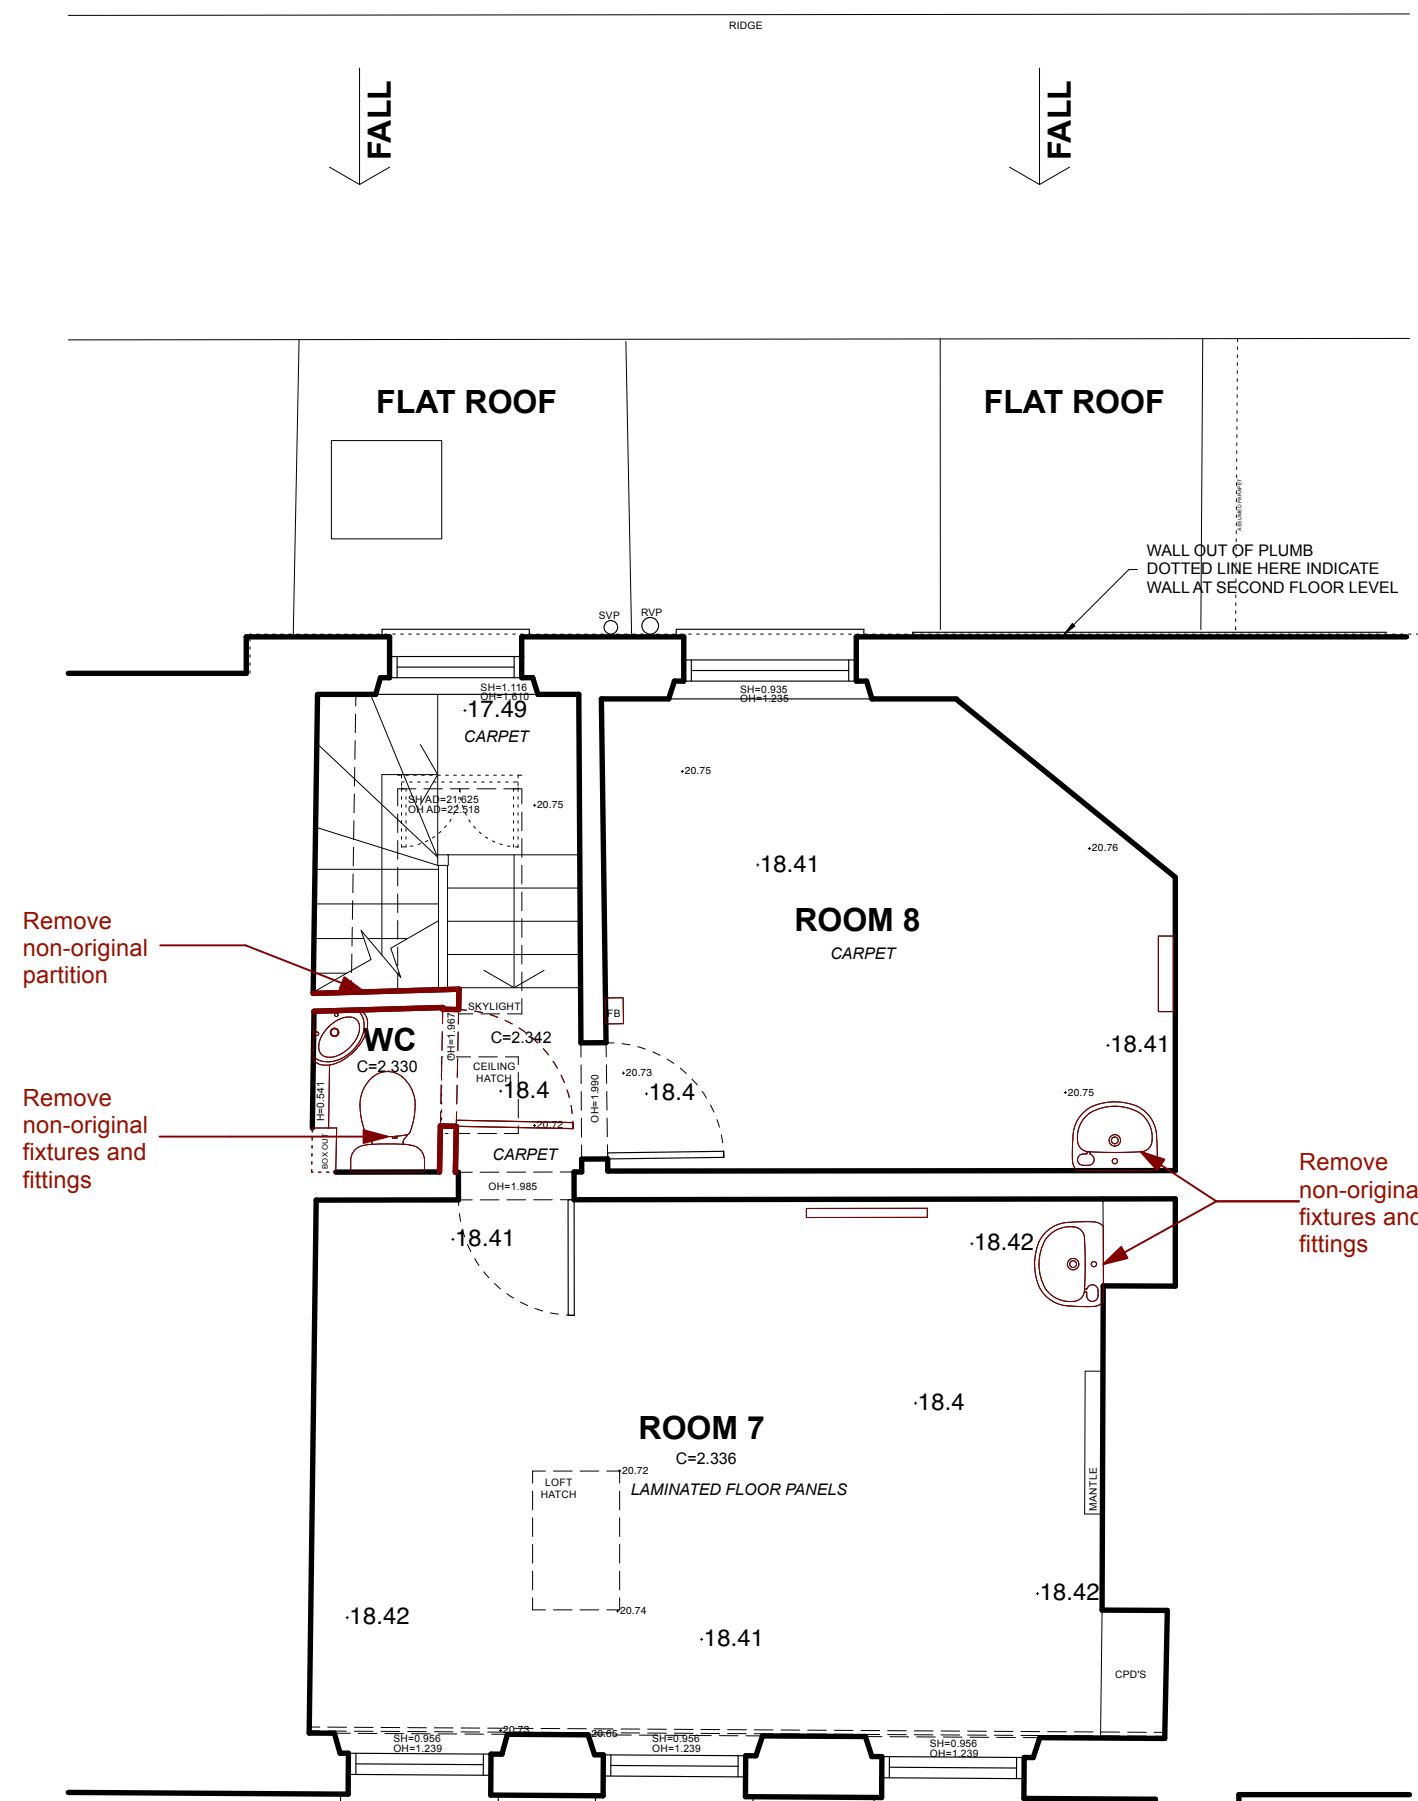

THIRD FLOOR PLAN

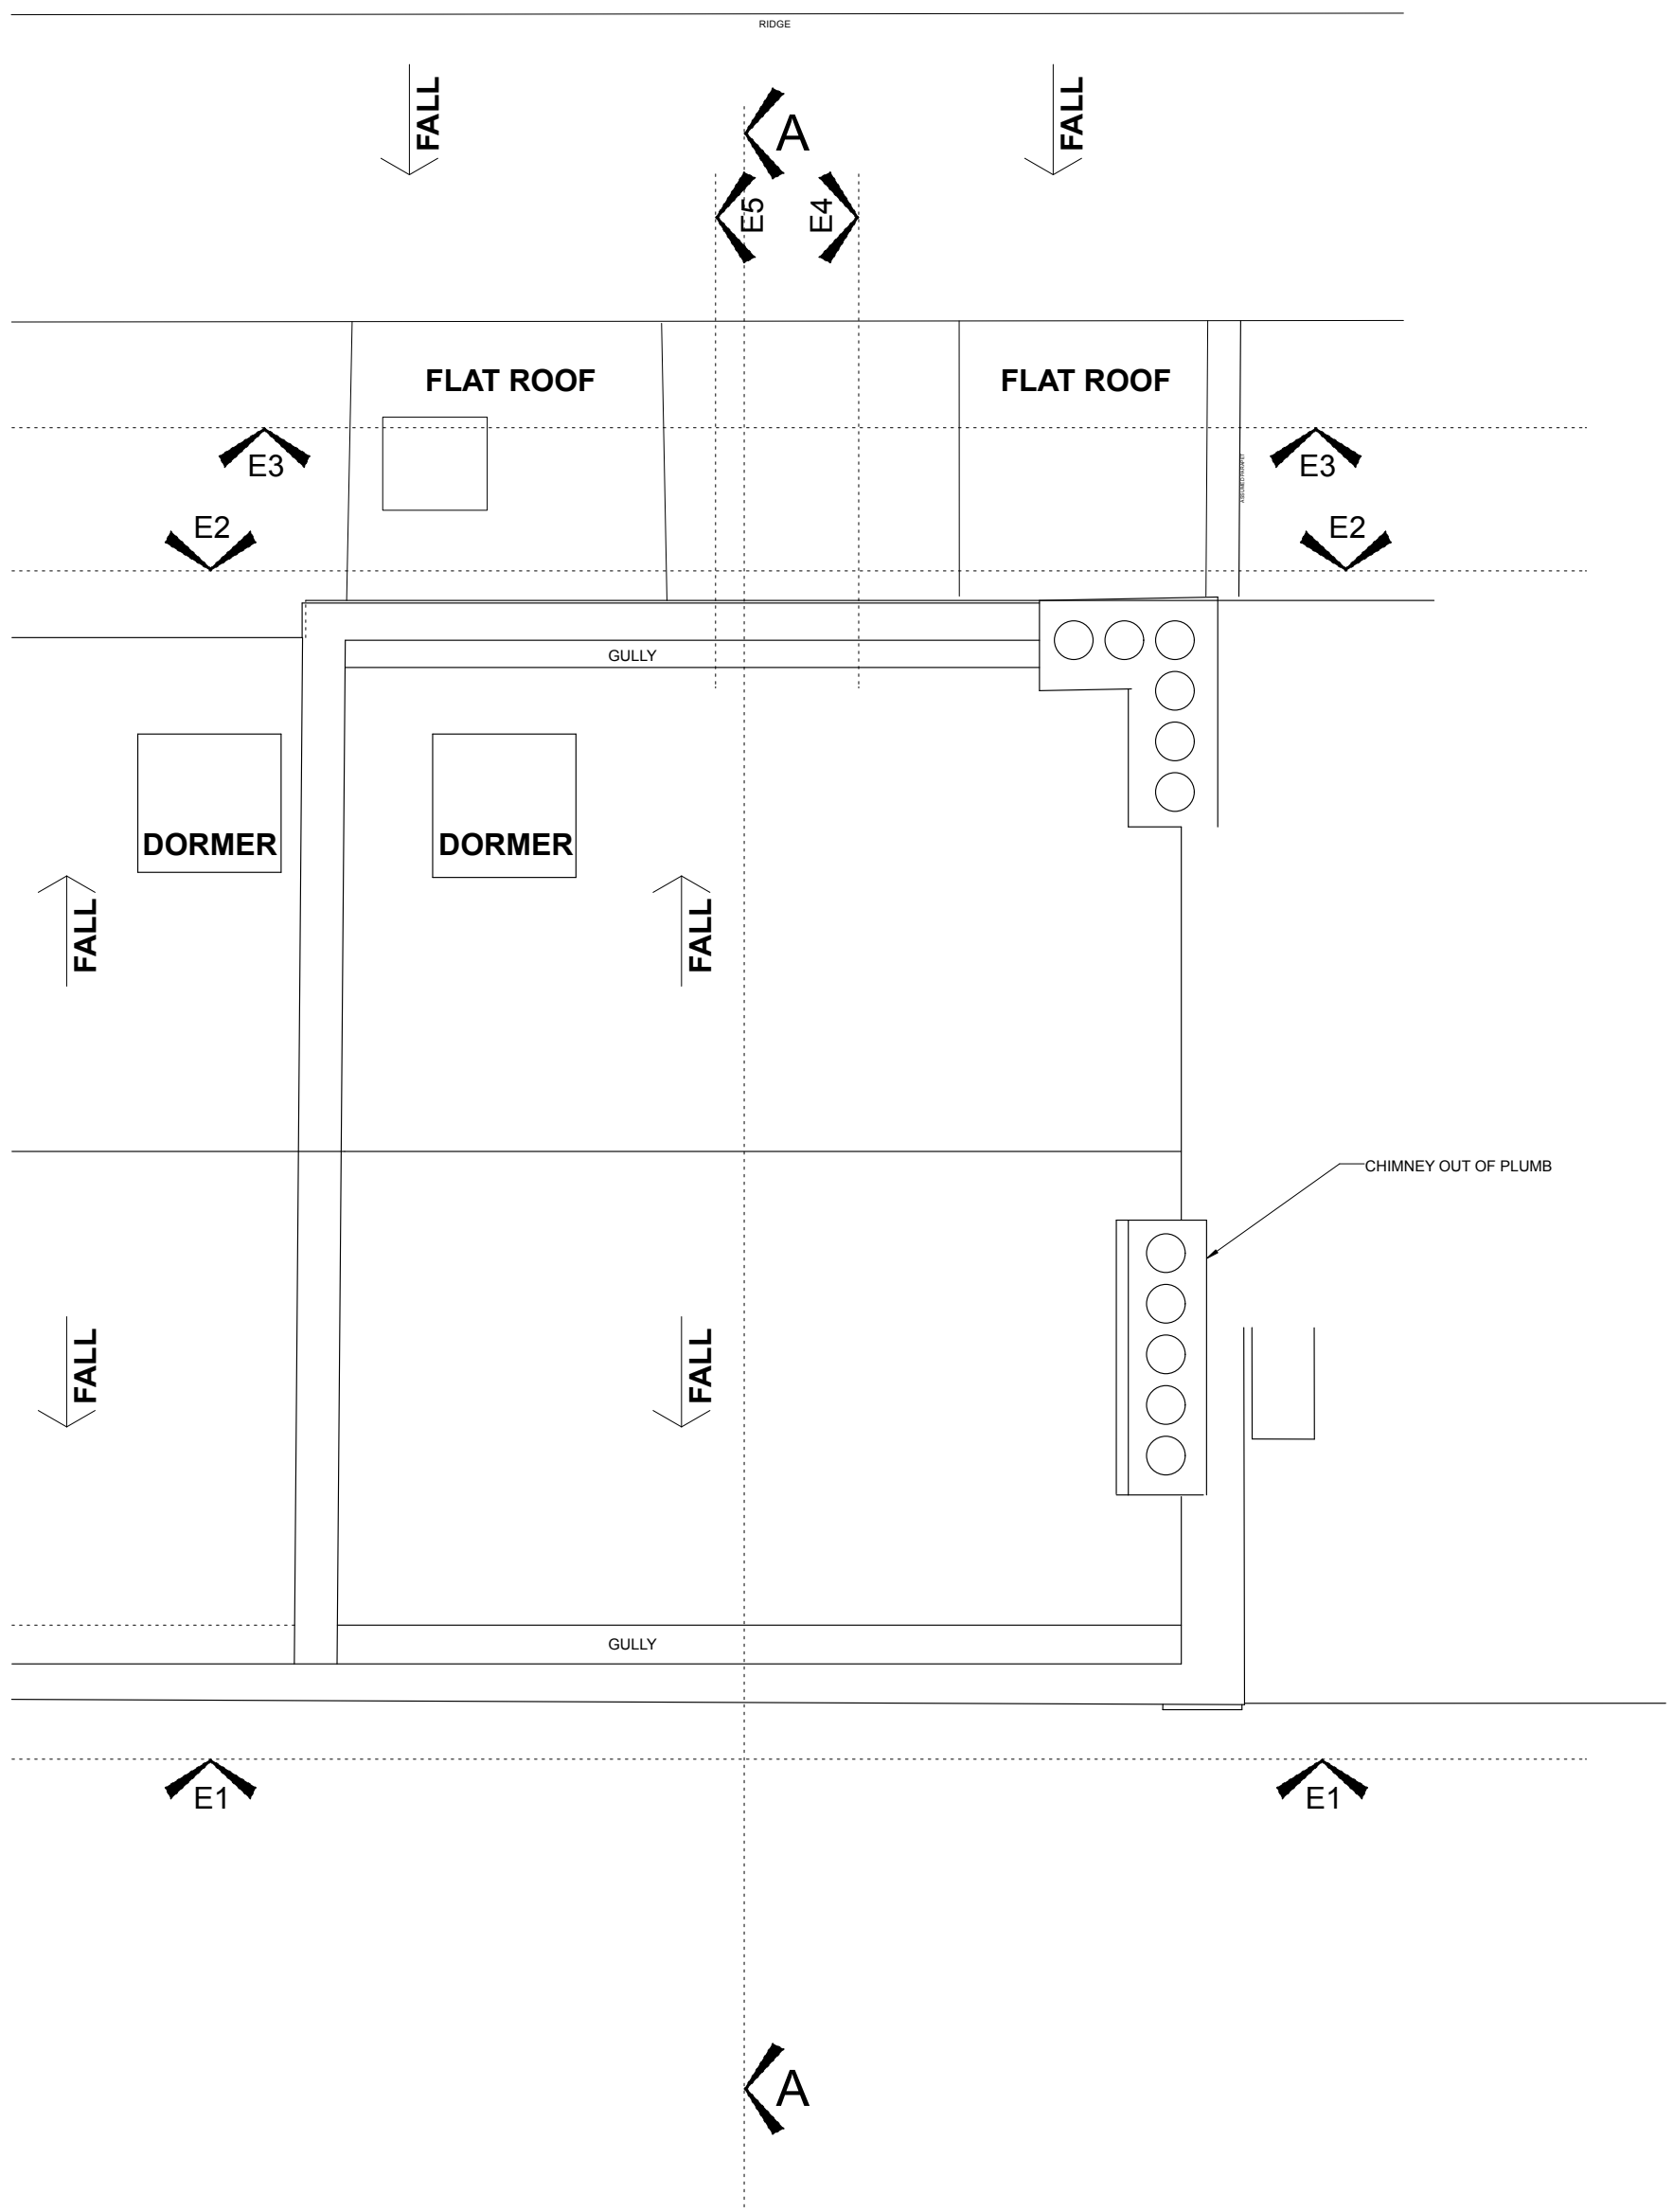

ROOF PLAN

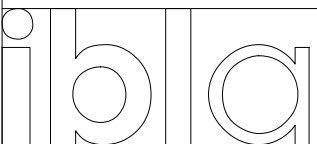

020 7580 8808
www.ibla.co.uk
postroom@ibla.co.uk

Client
Whitehall Place Properties Ltd

Project
**18 Little Russell Street
WC1A 2HL**

Drawing
Plans 3 - Existing

Scale	1:100@A3 1:50 @ A1	Date	Dec 22
-------	-------------------------------	------	---------------

Ref.
1148 P04