



PLANNING

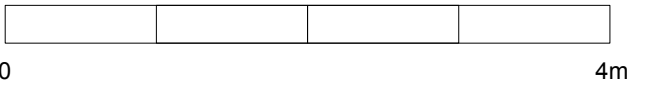

 Extent of Demolition



FRONT ELEVATION - E1

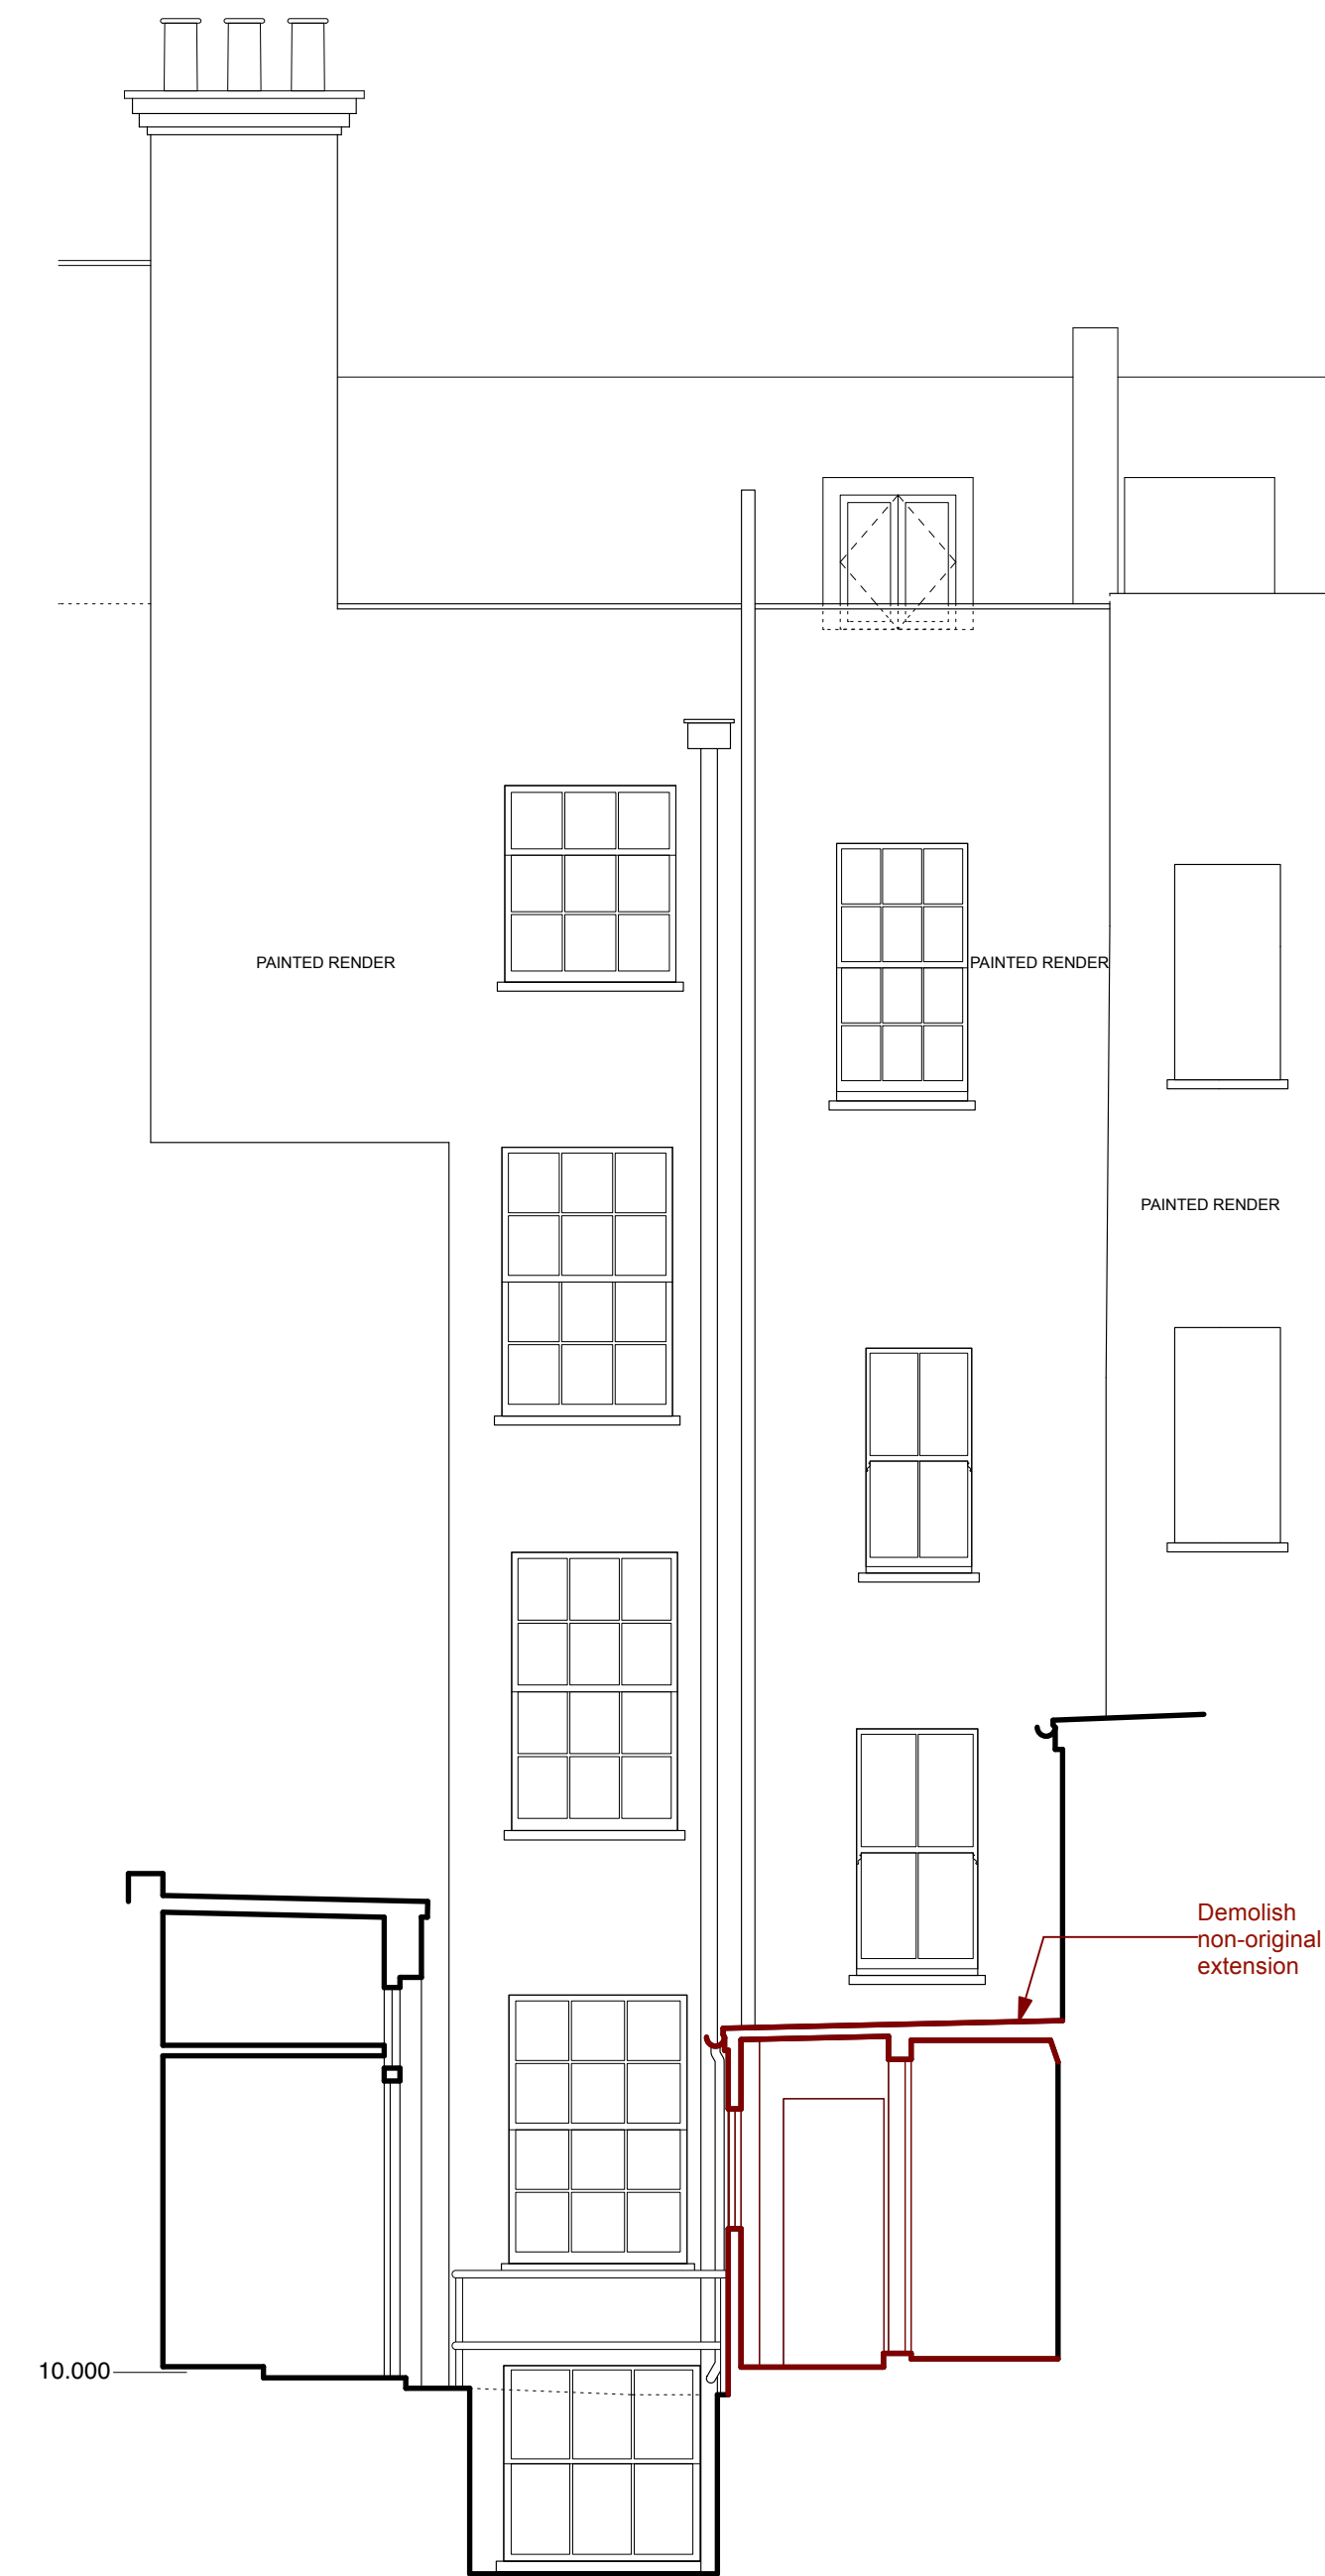

REAR ELEVATION - E2

 020 7580 8808
www.ibla.co.uk
postroom@ibla.co.uk

Client **Whitehall Place Properties Ltd**

Project **18 Little Russell Street WC1A 2HL**

Drawing **Elevations 1 - Existing**

Scale **1:100 @ A3**
1:50 @ A1 Date **Dec 22**

Ref. **1148 P05**