



# PLANNING

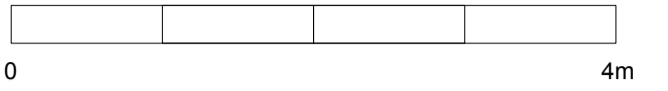

 Extent of Demolition

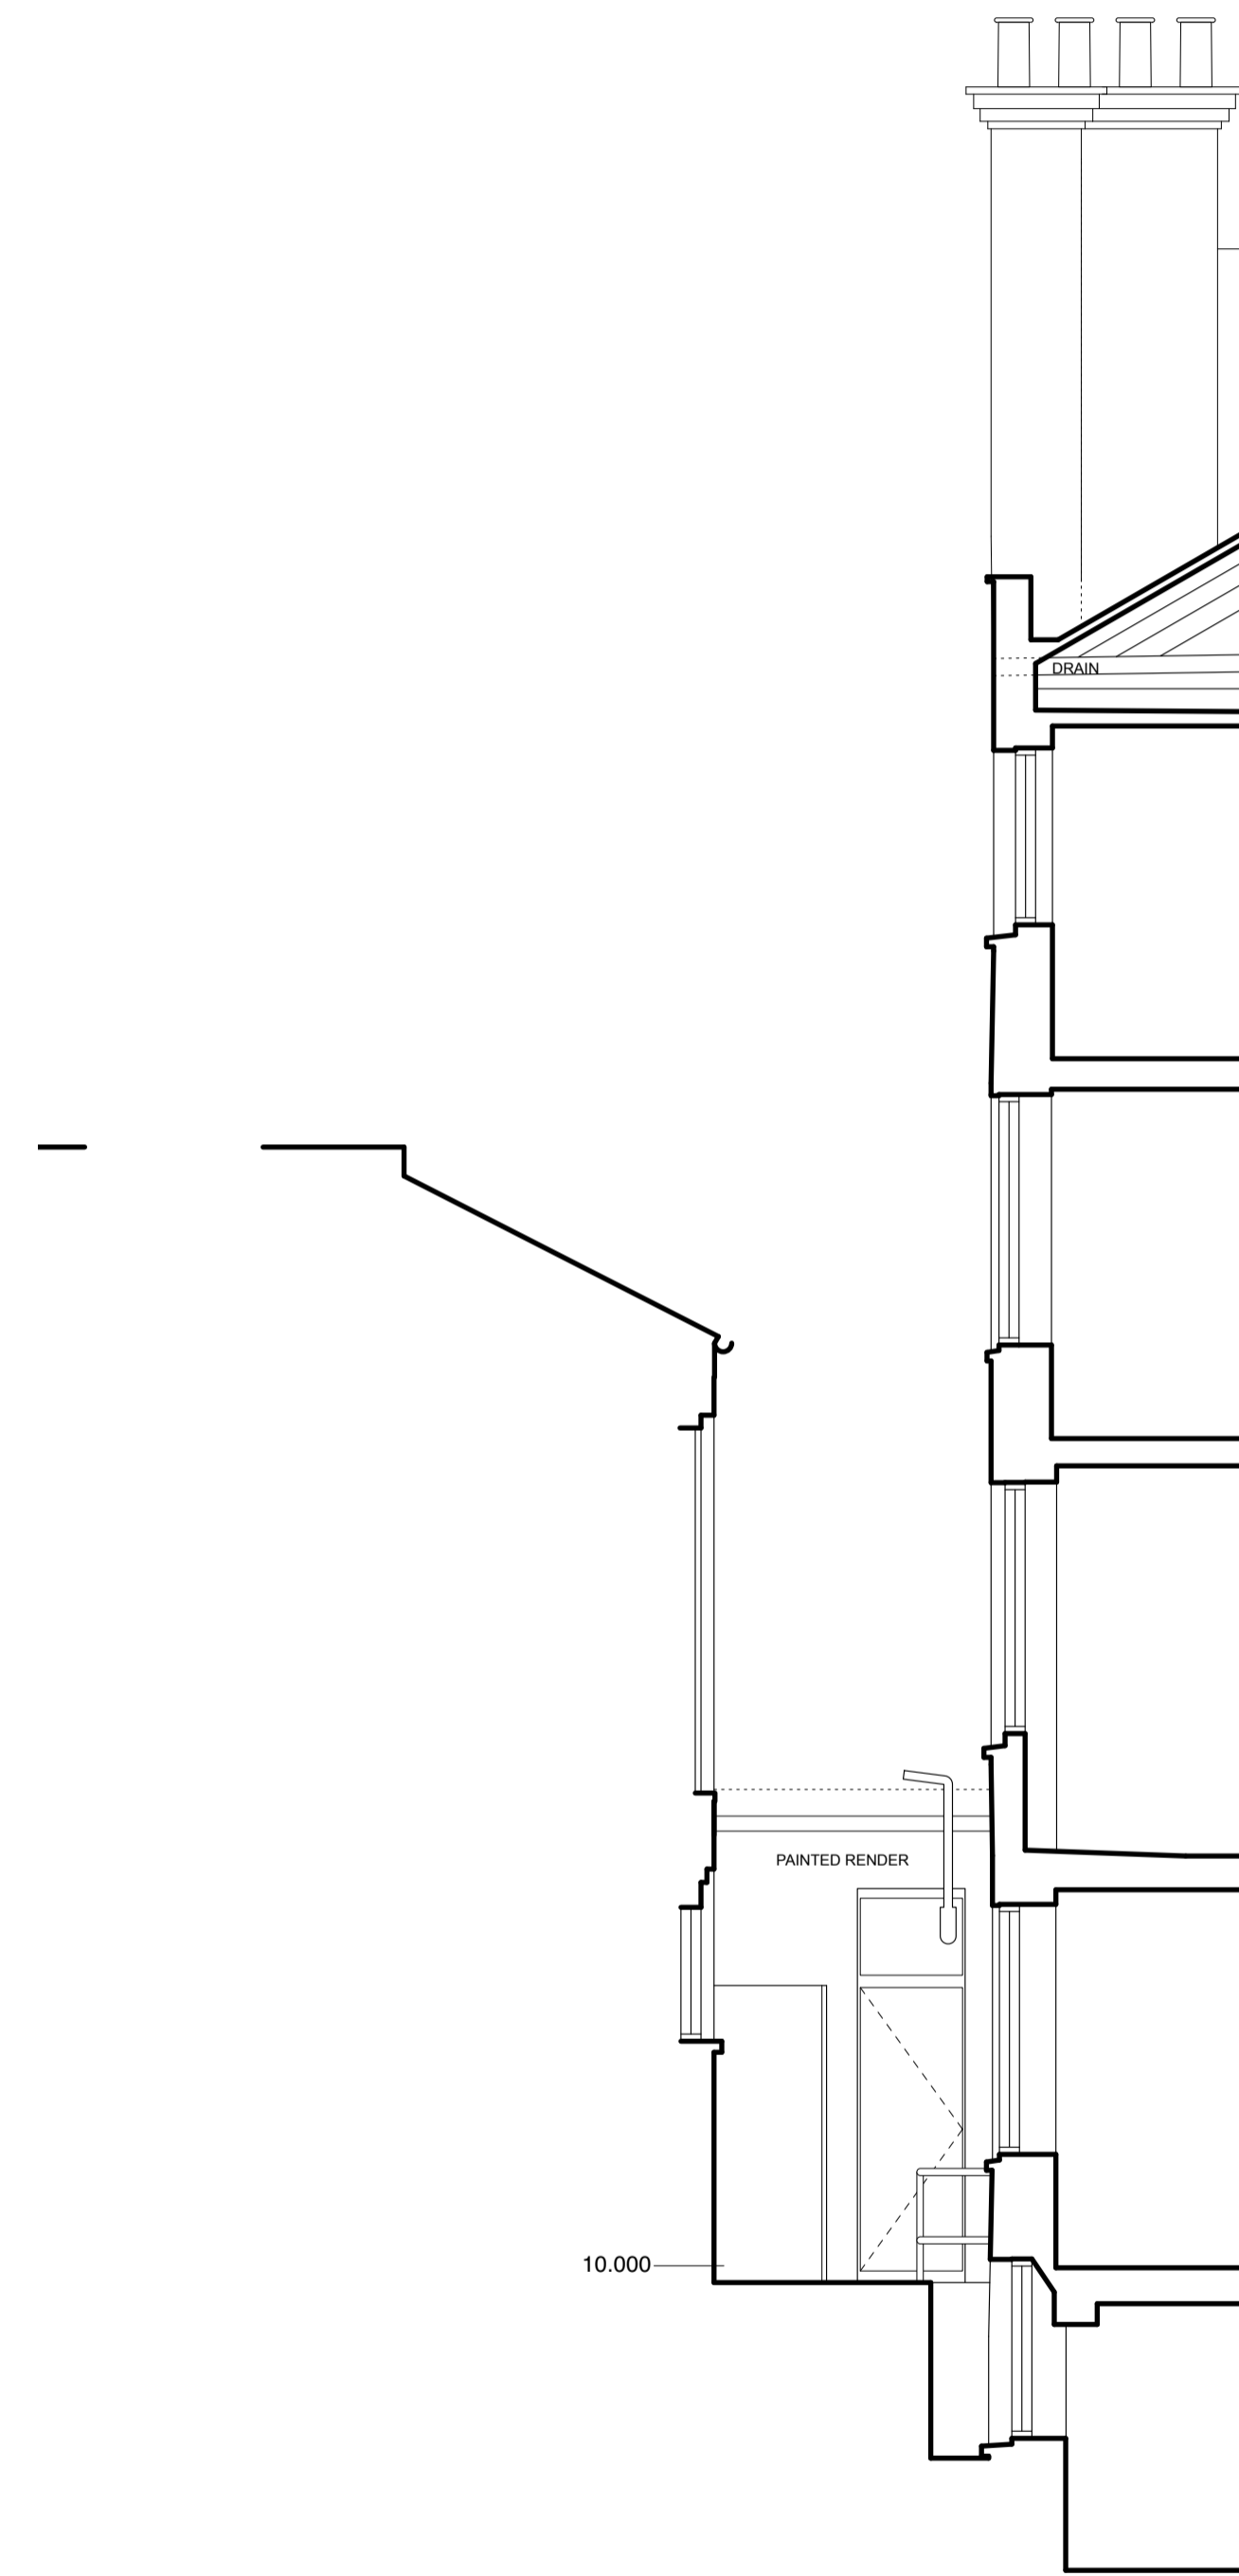

**SIDE ELEVATION - E4**



**REAR ELEVATION - E3**

**ibla** 020 7580 8808  
www.ibla.co.uk  
postroom@ibla.co.uk

Client **Whitehall Place Properties Ltd**

Project **18 Little Russell Street WC1A 2HL**

Drawing **Sections 1 - Existing**

Scale **1:100 @ A3**  
**1:50 @ A1** Date **Dec 22**

Ref. **1148 P06**