

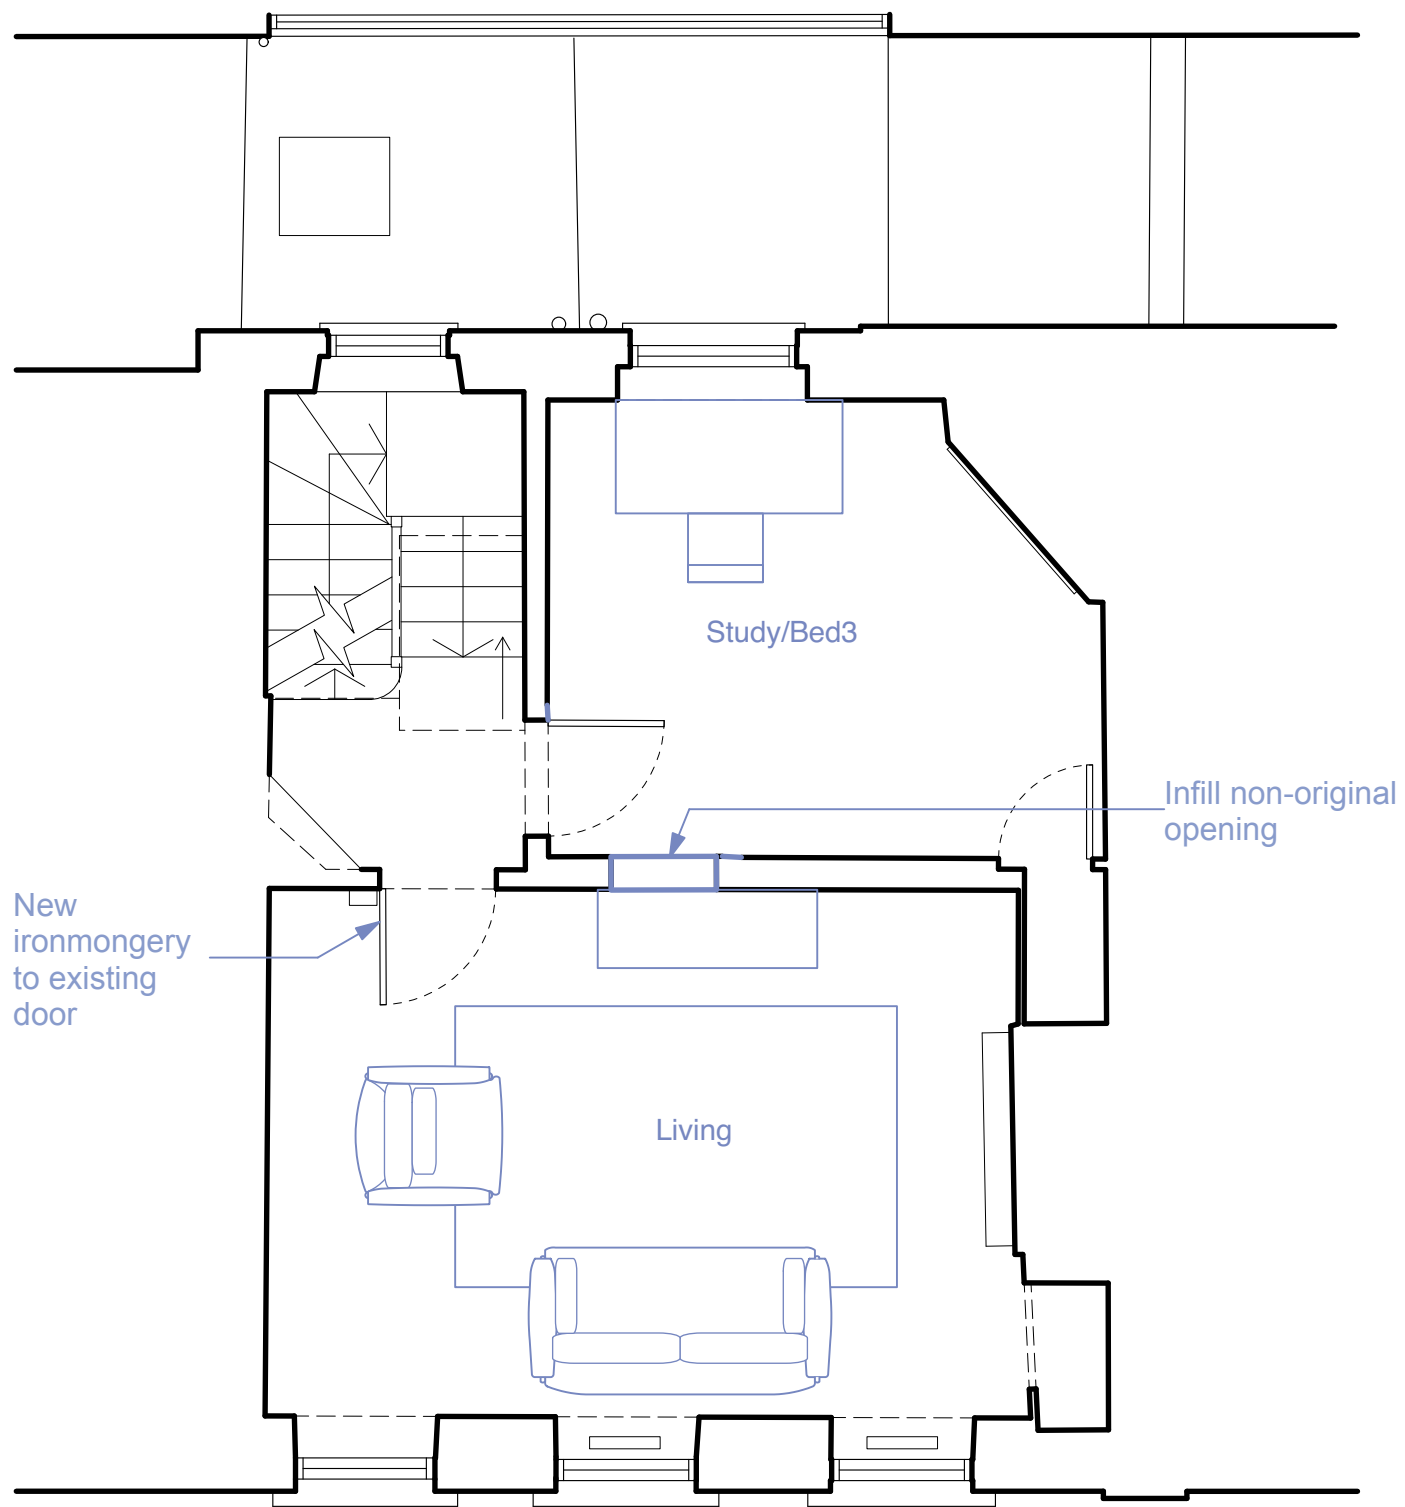
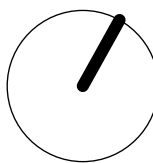


PLANNING

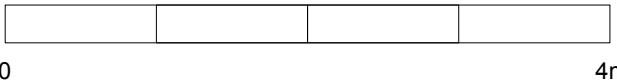

FIRST FLOOR PLAN

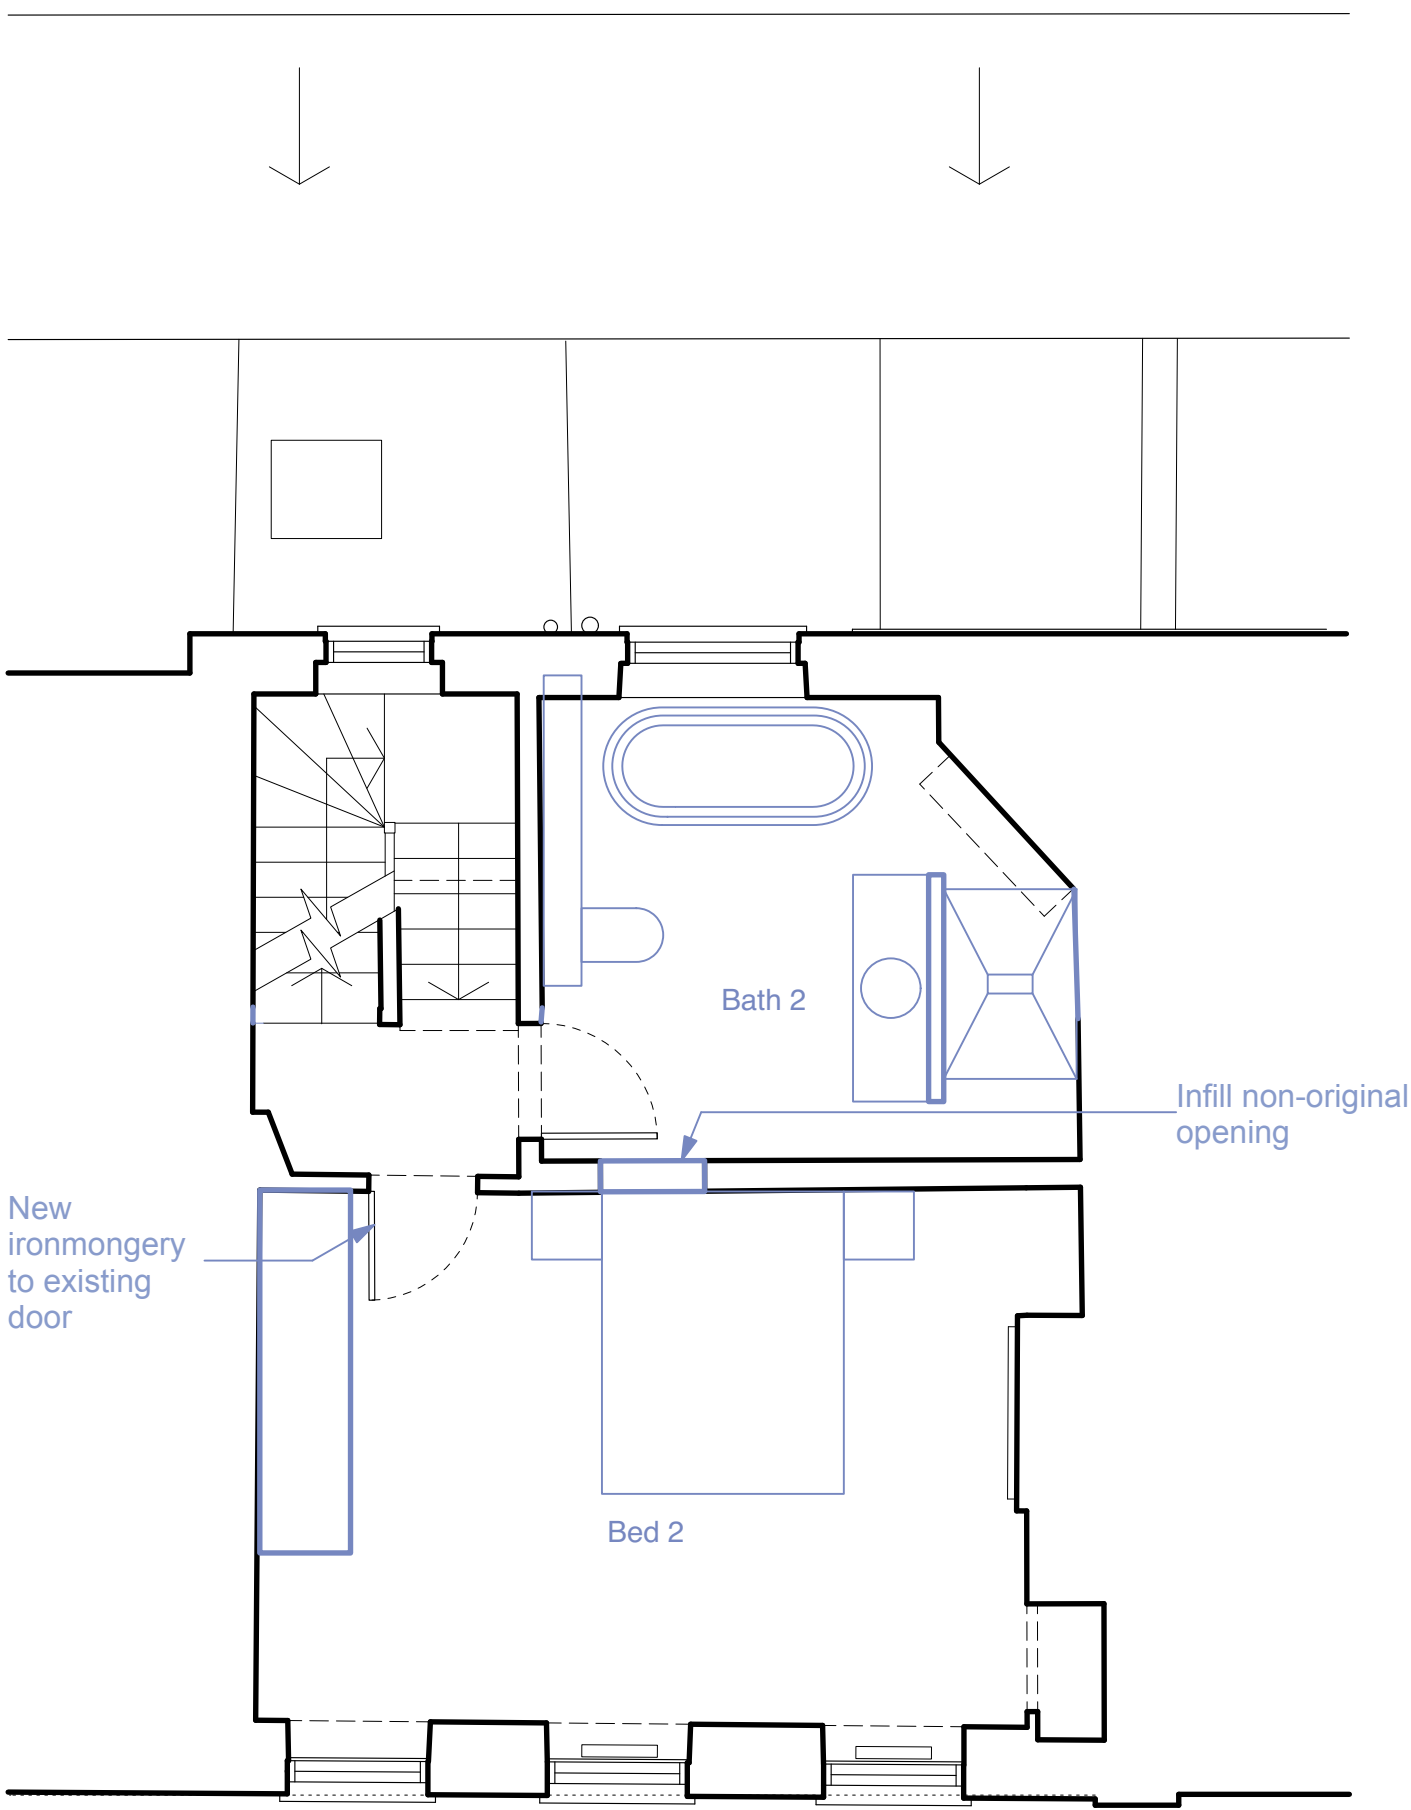

SECOND FLOOR PLAN

ibla

020 7580 8808

www.ibla.co.uk

postroom@ibla.co.uk

Client

Whitehall Place Properties Ltd

Project

18 Little Russell Street
WC1A 2HL

Drawing

Plans 2 - Proposed

Scale

1:100@A3
1:50 @ A1

Date

Dec 22

Ref.

1148 P09