

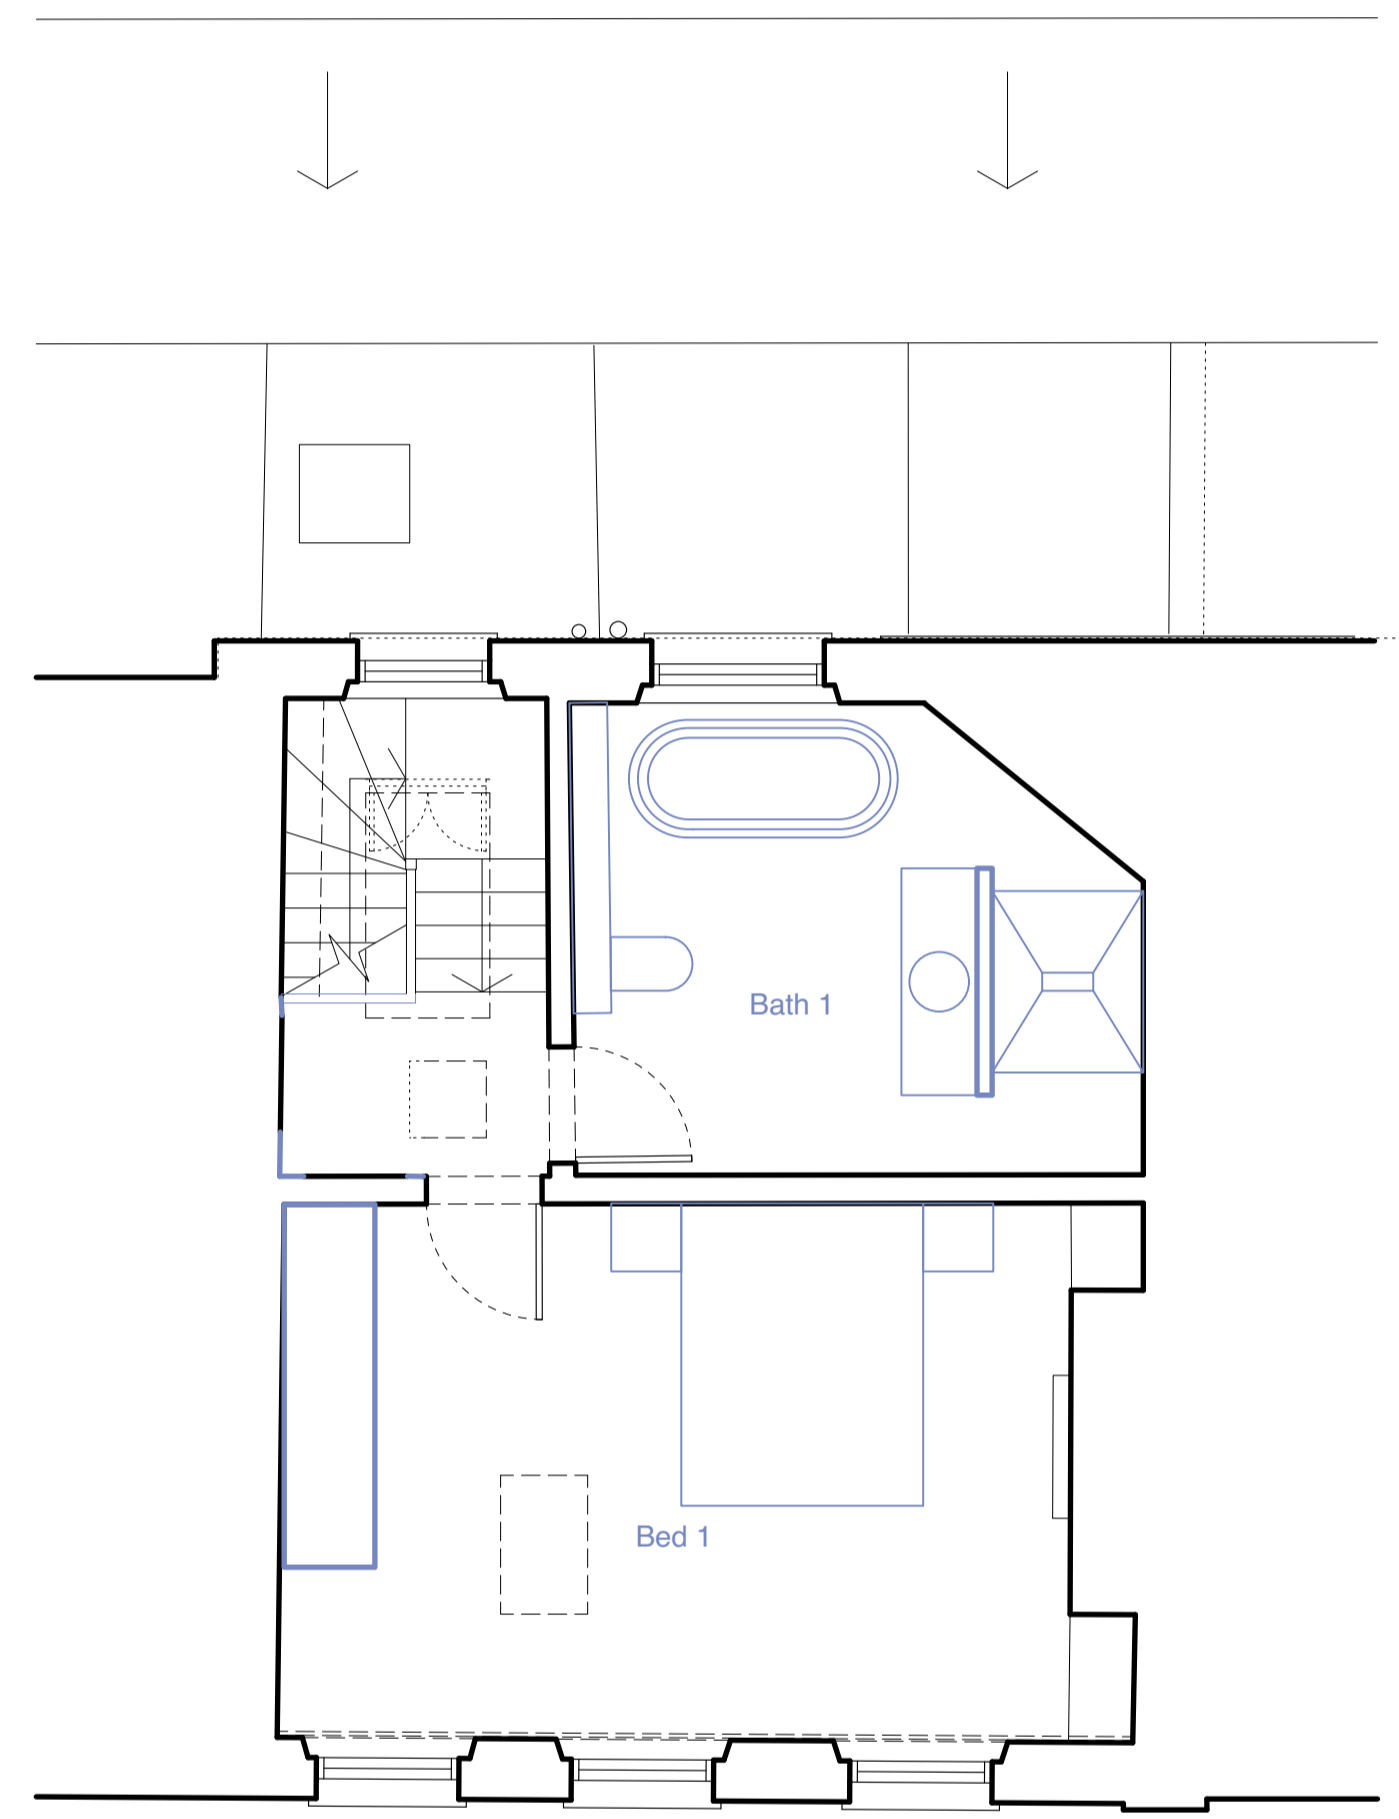
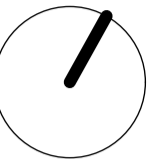



PLANNING

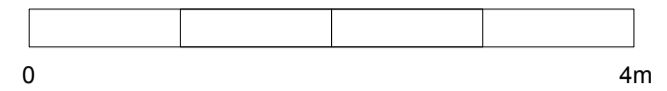

THIRD FLOOR PLAN

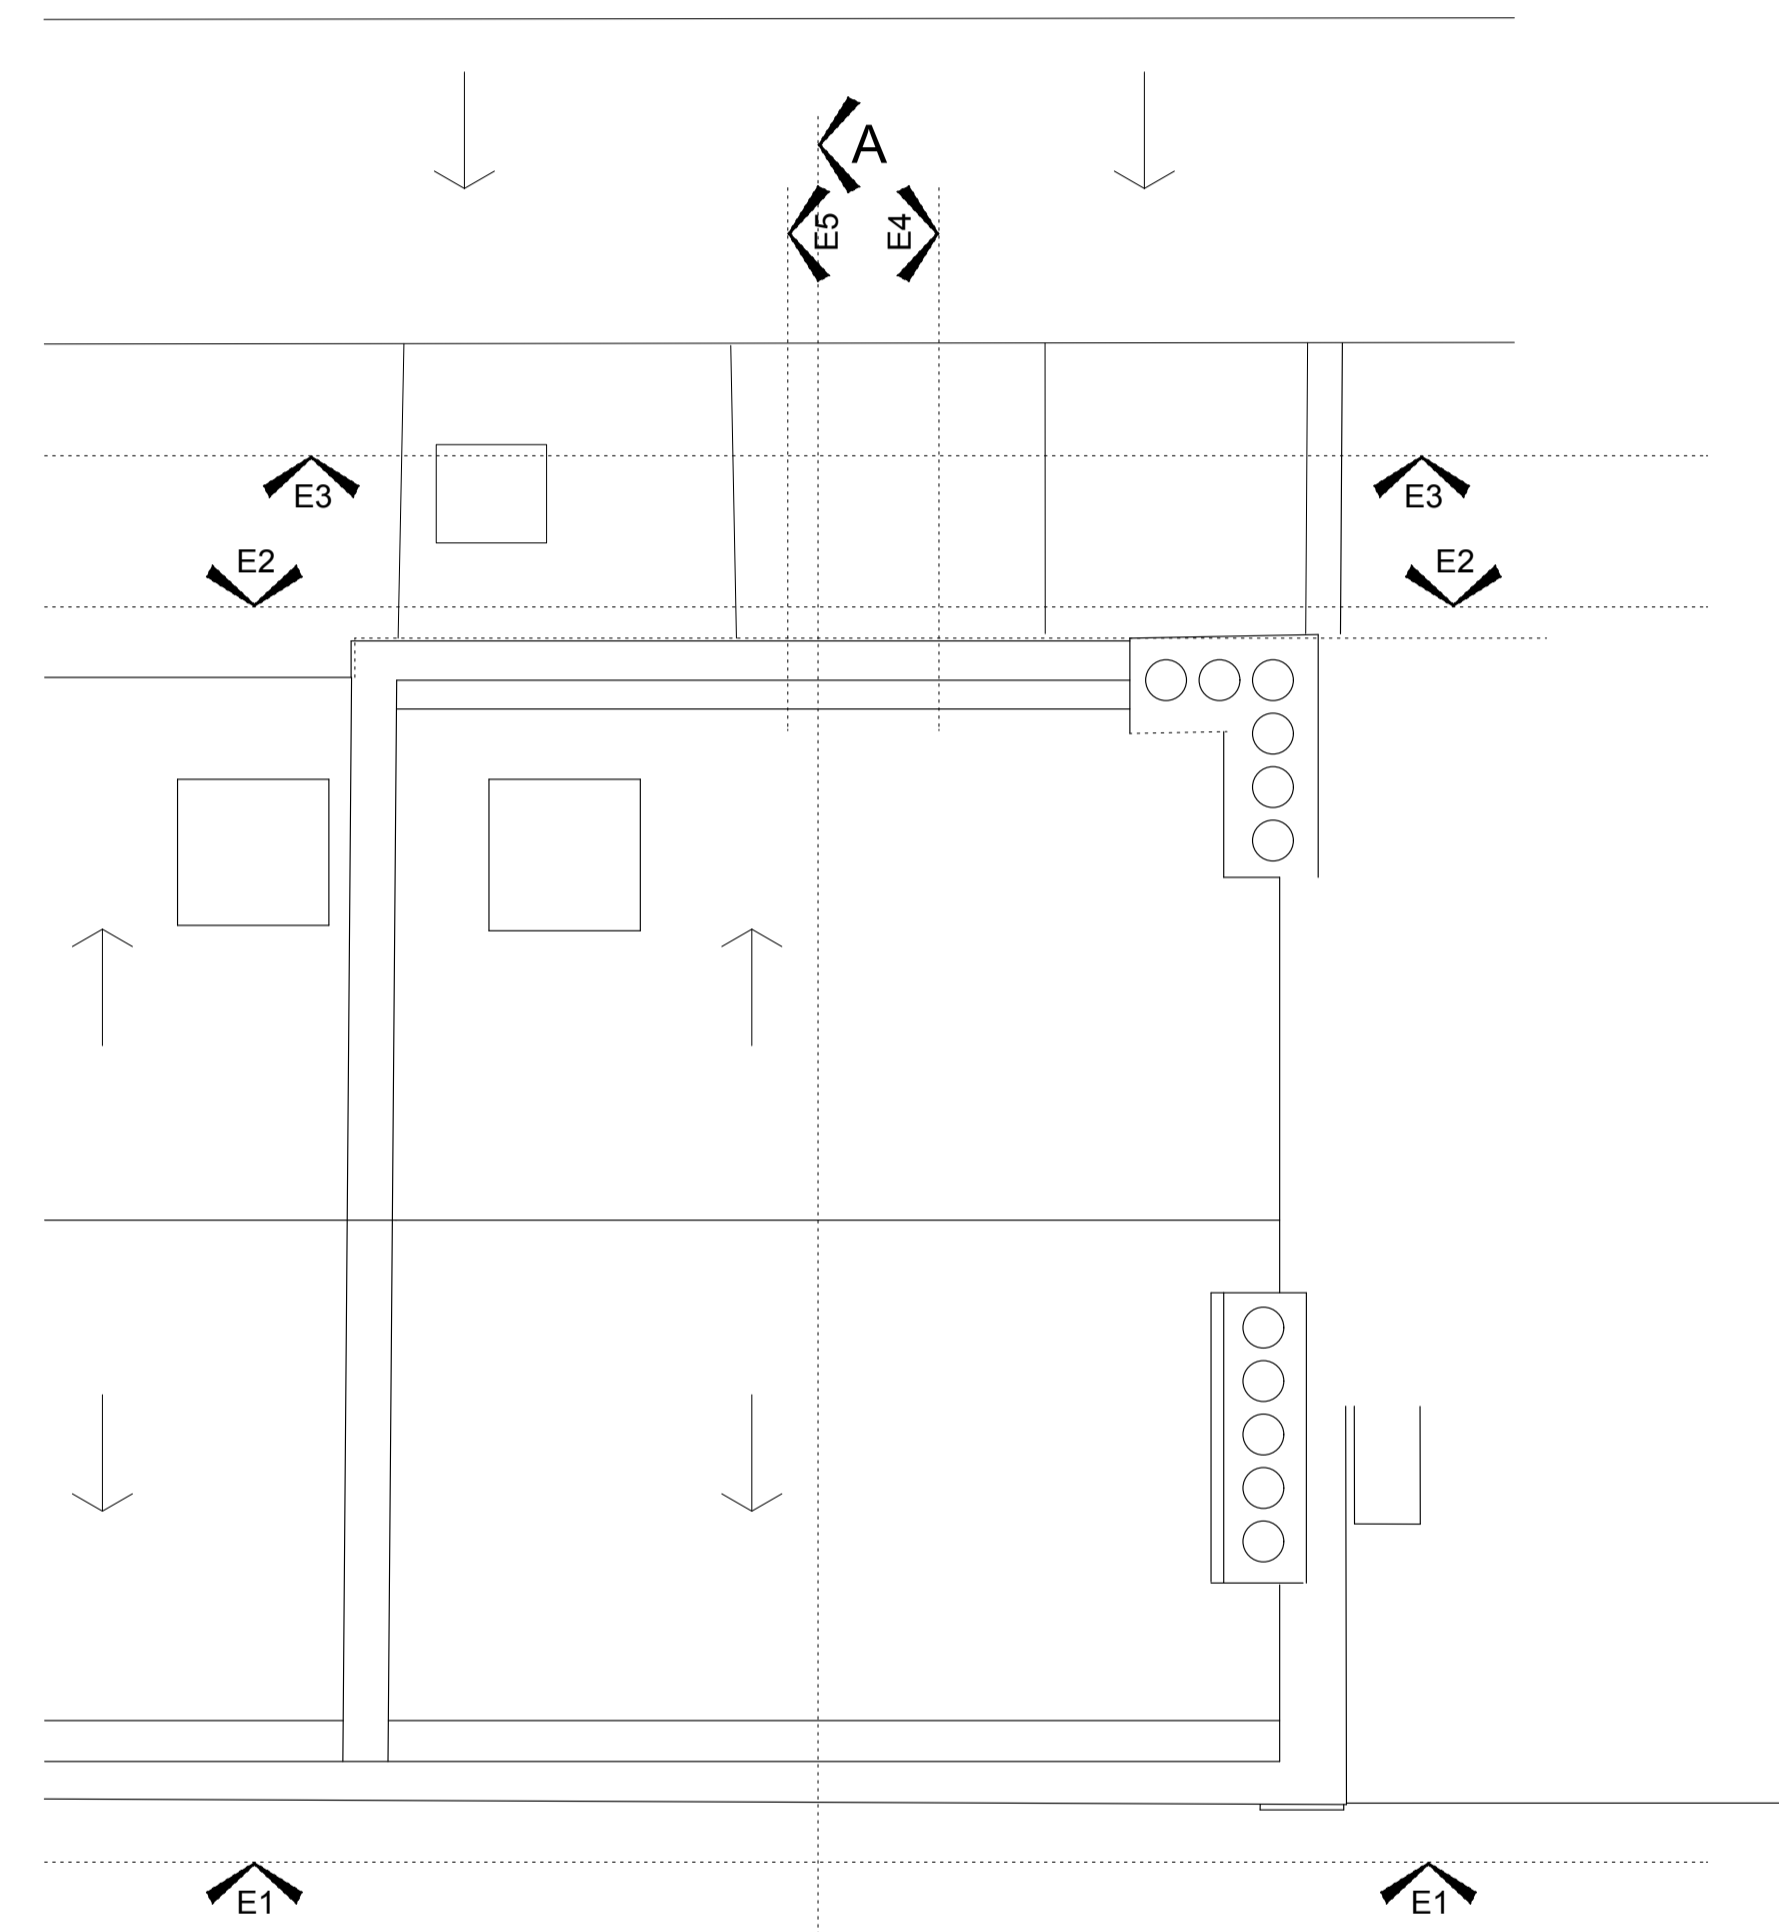

ROOF PLAN

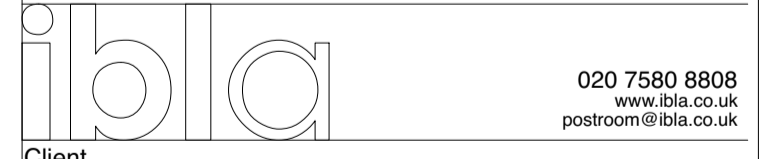

020 7580 8808
www.ibla.co.uk
postroom@ibla.co.uk

Client **Whitehall Place Properties Ltd**

Project **18 Little Russell Street WC1A 2HL**

Drawing **Plans 3 - Proposed**

Scale **1:100 @ A3**
1:50 @ A1

Date **Dec 22**

Ref.

1148 P10