



PLANNING

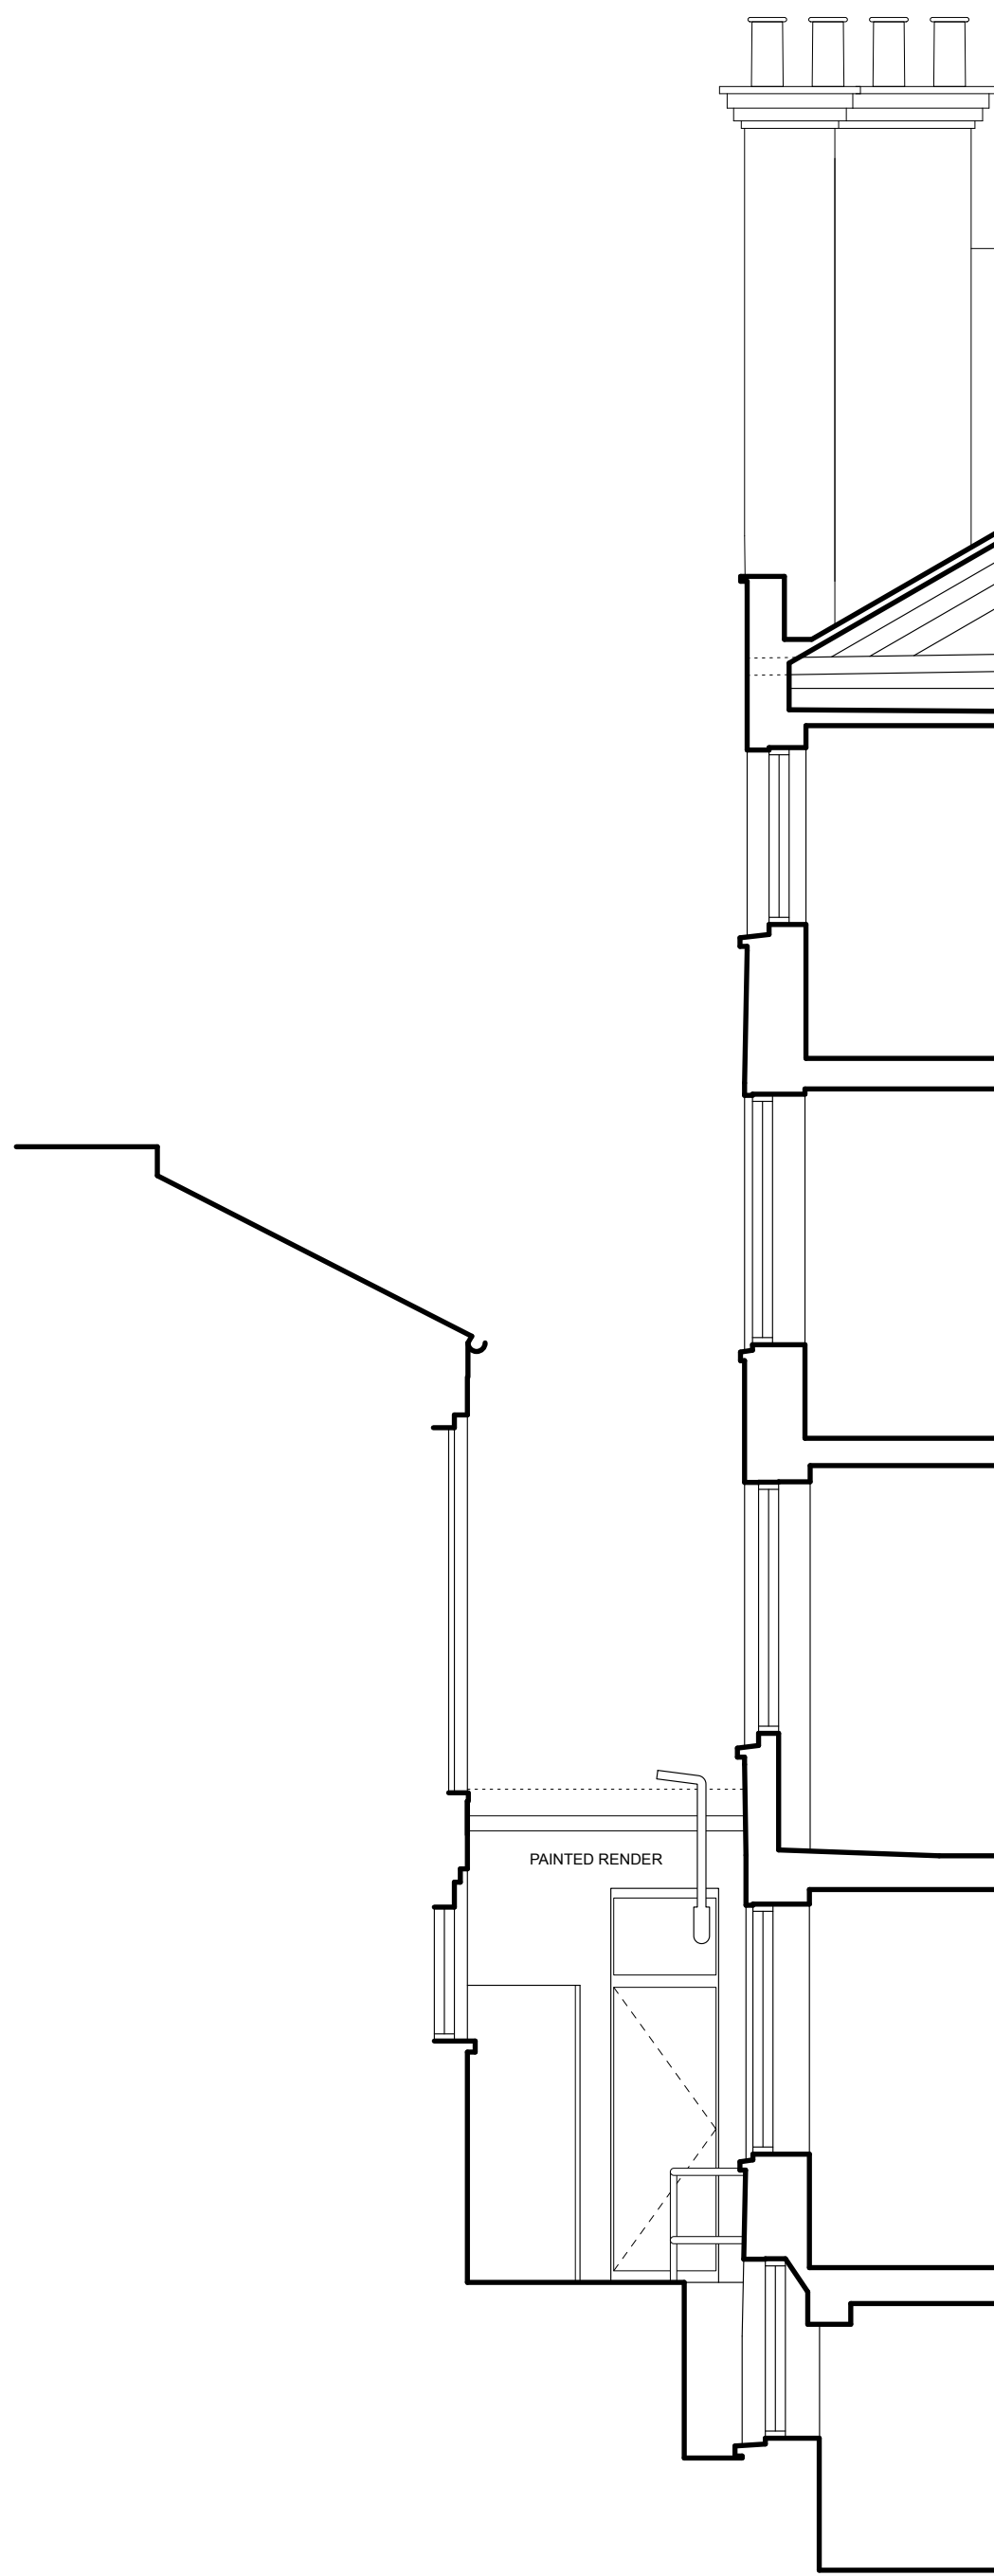

SIDE ELEVATION - E4

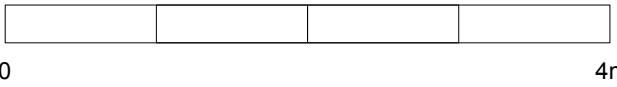

REAR ELEVATION - E3



Client  
**Whitehall Place Properties Ltd**

Project  
**18 Little Russell Street  
WC1A 2HL**

Drawing  
**Sections 1 - Proposed**

Scale	<b>1:100@A3 1:50 @ A1</b>	Date	<b>Dec 22</b>
-------	-------------------------------	------	---------------

Ref.

**1148 P12**