


All existing windows to be replaced with new like-for-like double-glazed traditional timber-framed sash windows. Shape, profile, mullion layout and operation to match existing.
All window frames to be painted white to match existing.

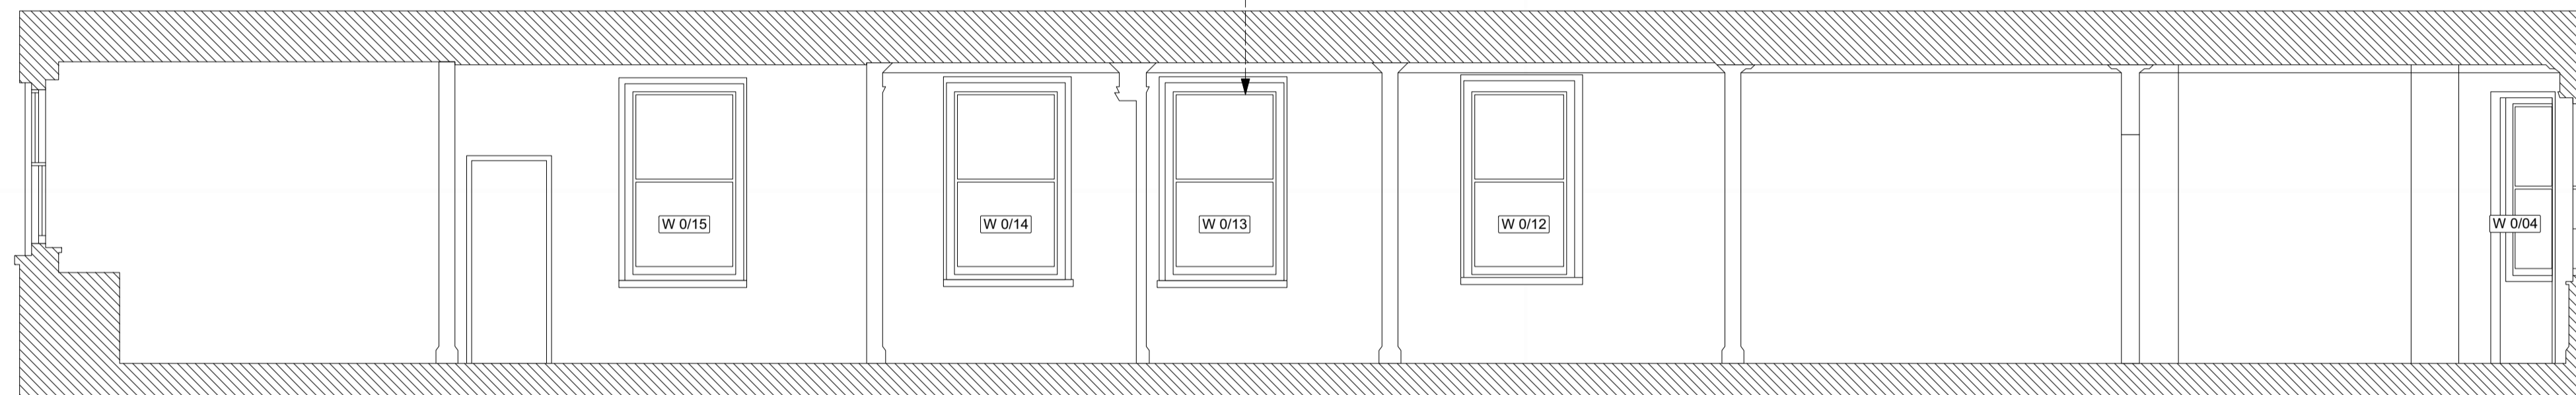

1 Existing Section AA
A1100 1:50

Notes PLANNING

REVISIONS

REV	DATE	DESC
P1	23/12/2022	Planning

TITLE
EXISTING

Existing Section AA

DWG	SCALE
A1100	1:50 @A1
	1:100 @A3

DRAWN	ISSUE
CH	P1

