




All existing windows to be replaced with new like-for-like double-glazed traditional timber-framed sash windows. Shape, profile, mullion layout and operation to match existing.

All window frames to be painted white to match existing.


1 Existing Front Elevation 01
A1200 1:50




2 Existing Rear Elevation 02
A1200 1:50

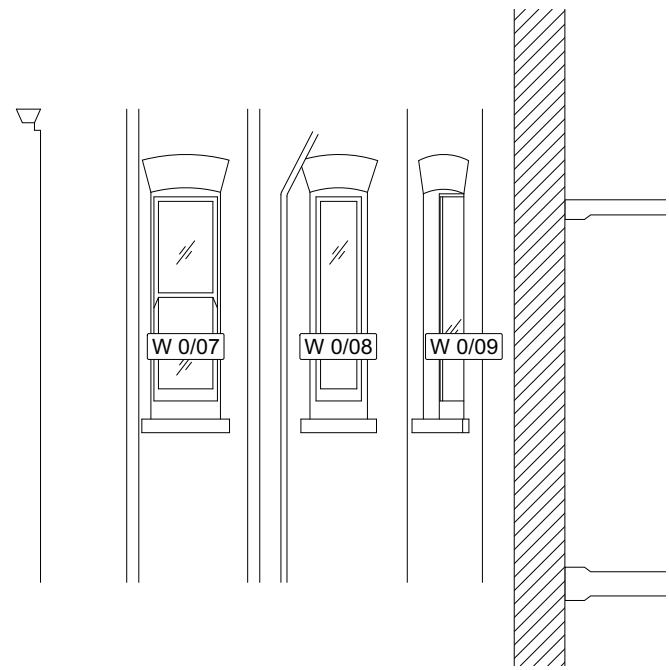


3 Existing Rear Elevation 03
A1200 1:50

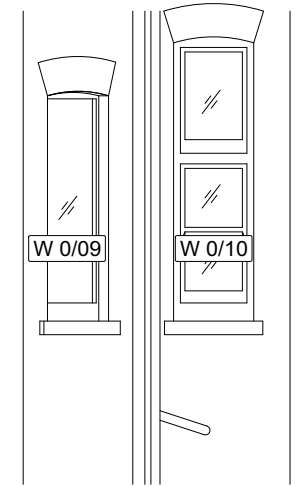


4 Existing Rear Elevation 04
A1200 1:50

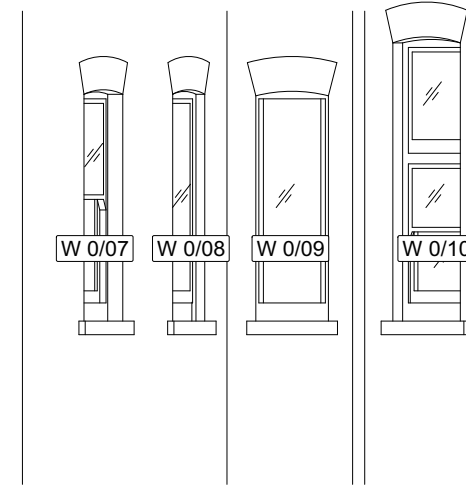


8 Existing Rear Elevation 05
A1200 1:50

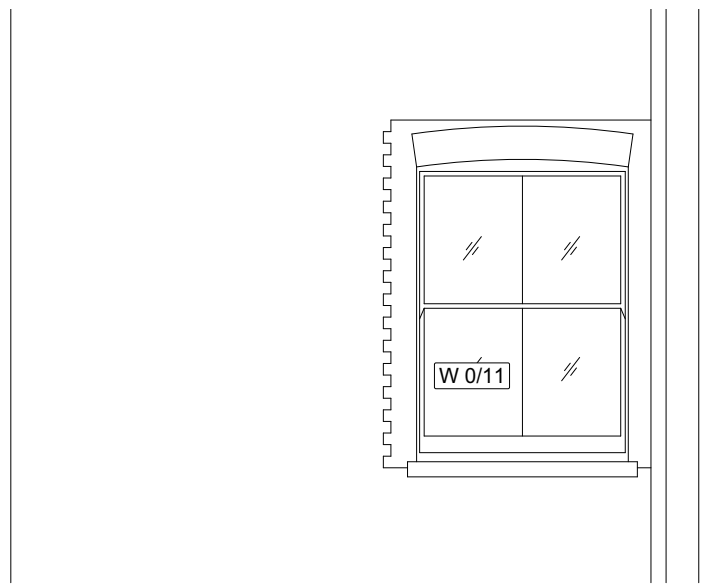

6 Existing Lightwell Elevation 06
A1200 1:50

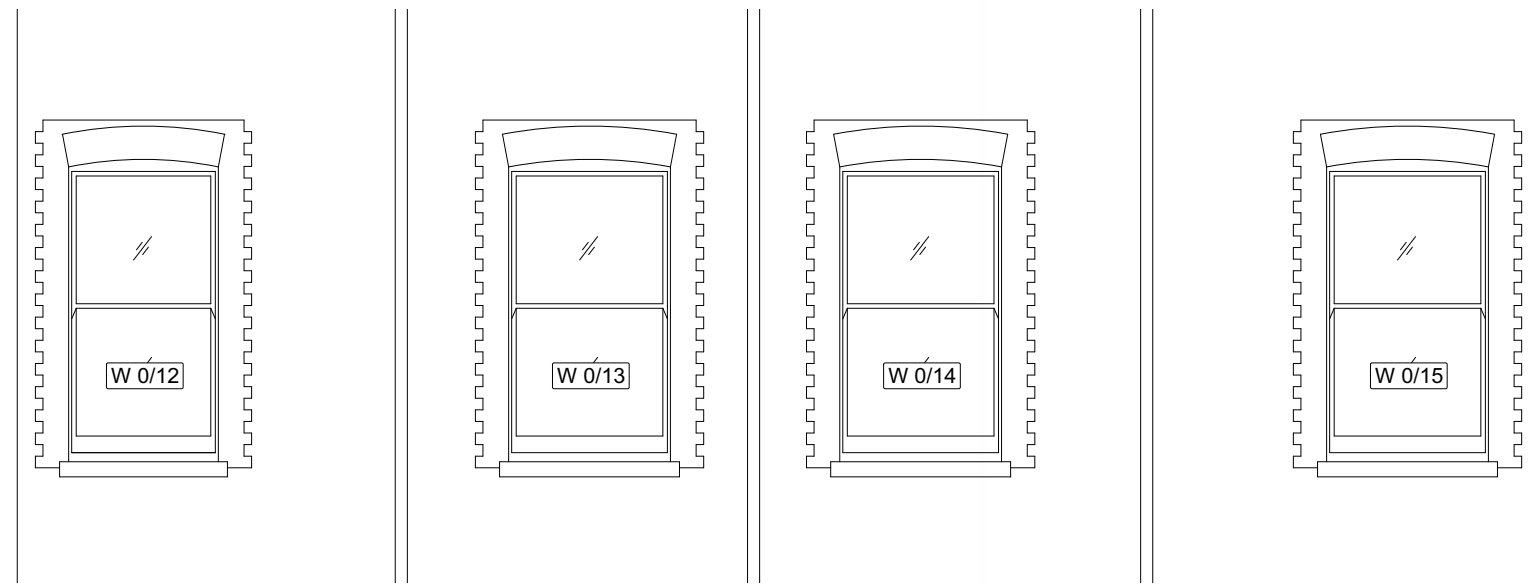

5 Existing Lightwell Elevation 07
A1200 1:50

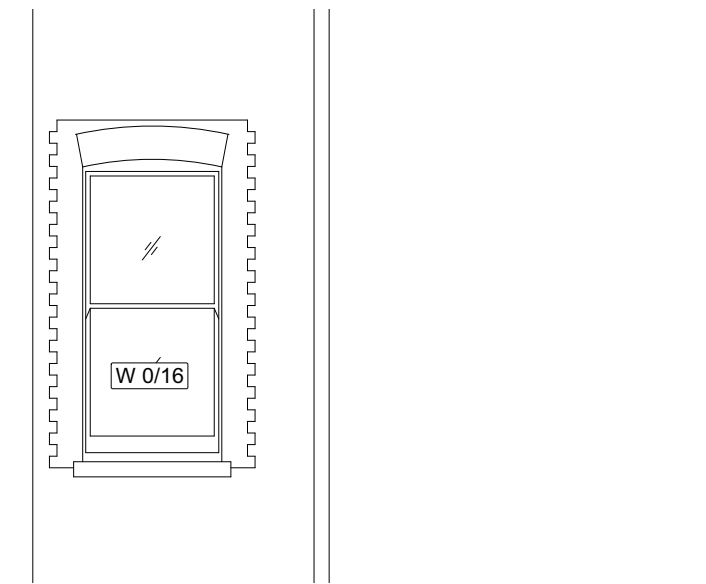

7 Existing Lightwell Elevation 08
A1200 1:50



DE ROSEE SA

87 Notting Hill Gate
London
W11 3JZ

020 7221 5495
info@deroseesa.com
www.deroseesa.com

All dimensions and levels to be verified on site. Any
errors to be reported immediately to the architect prior
to construction or fabrication.

Read in conjunction with relevant consultants drawings.
Do not scale from drawings.

PROJECT 15 Gardnör Mansions

JOB 247

CLIENT Amal Baadarani

DATE 23.12.2022

Notes PLANNING

REVISIONS		
REV	DATE	DESC
P1	23/12/2022	Planning

TITLE
EXISTING

Existing Elevations

DWG SCALE

A1200 1.50 @A1

1.100 @A3

DRAWN ISSUE

CH P1