


FLAT 16

\_\_\_\_\_

COMMUNAL STAIR FLATS 11 - 20



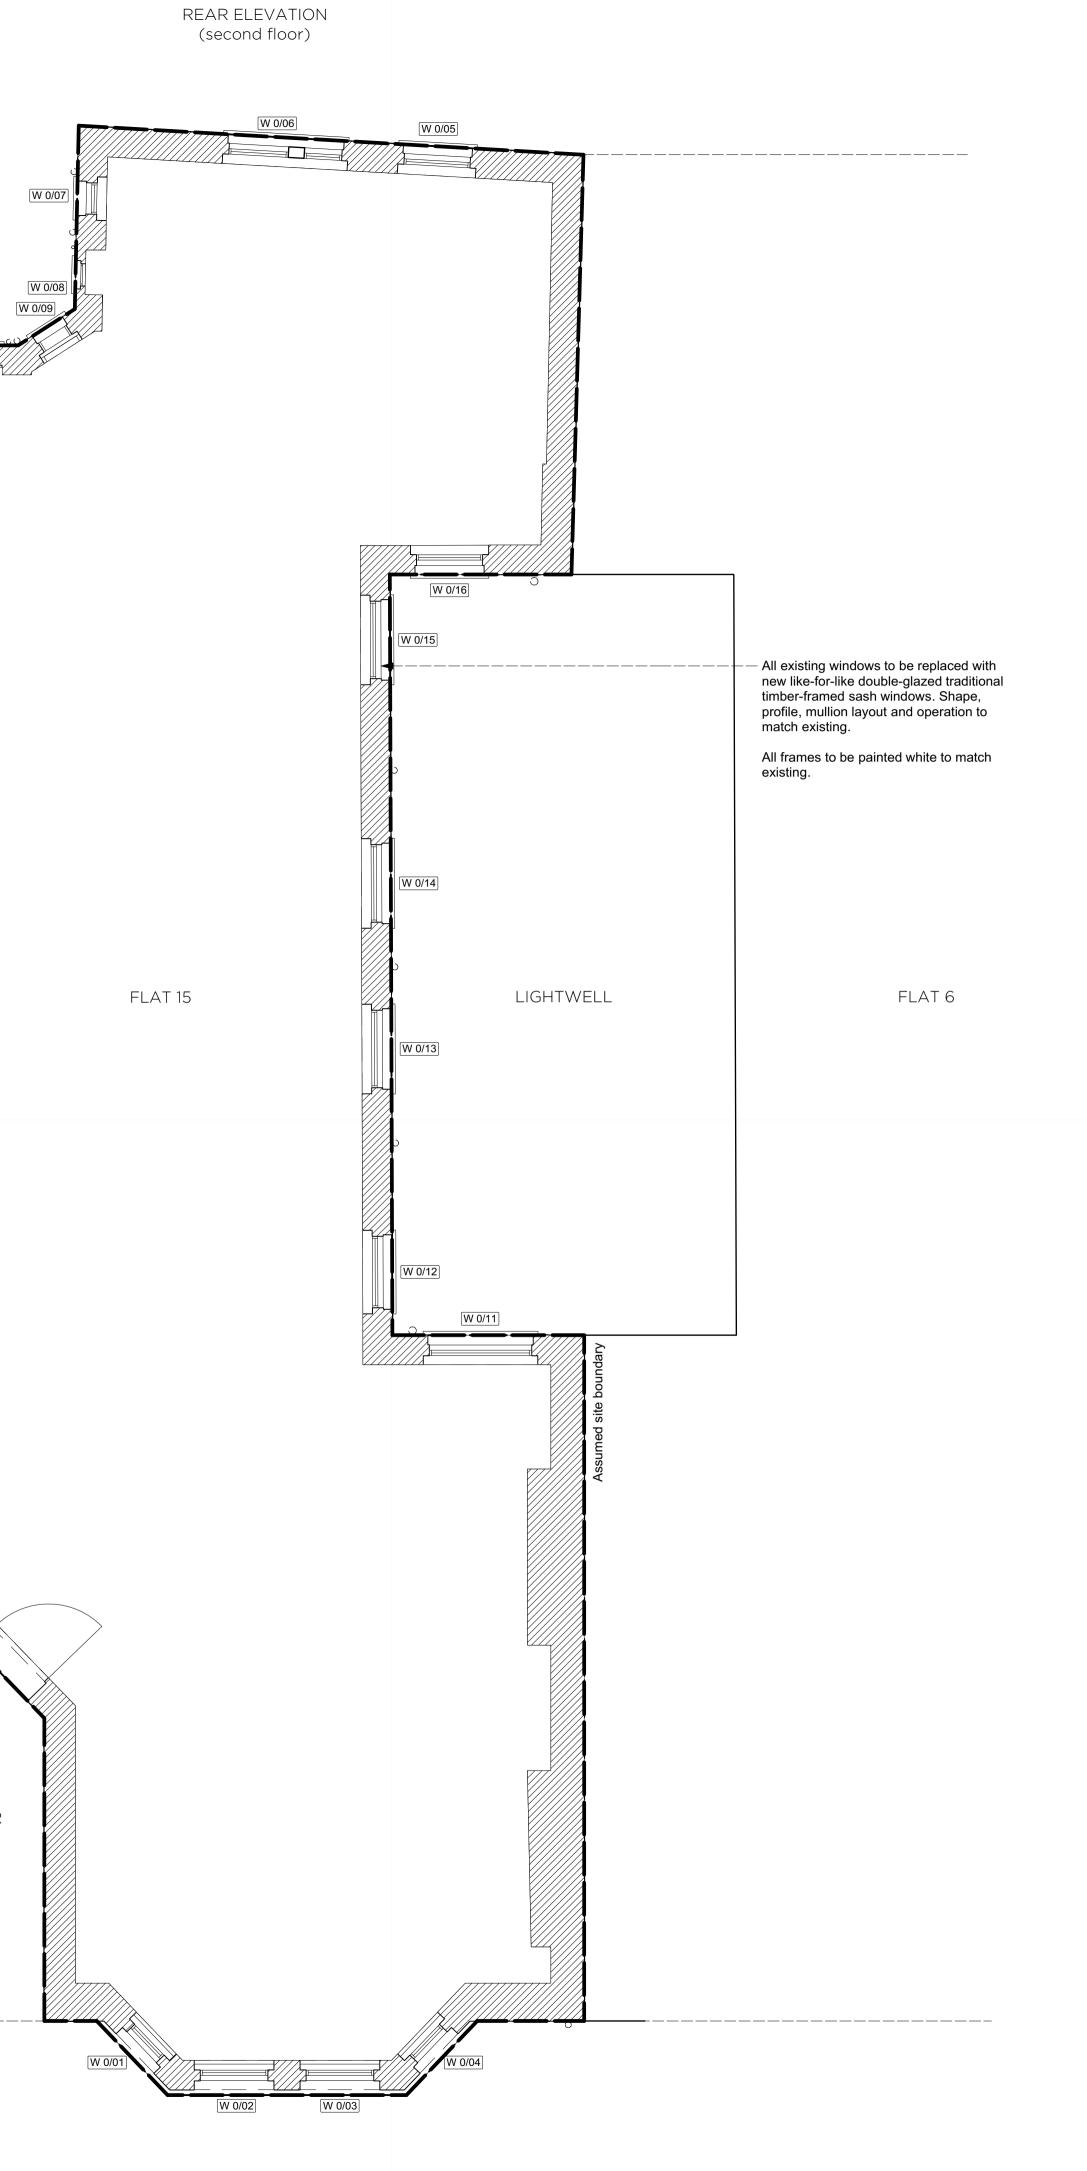

FRONT ELEVATION (second floor)

	DE	
NOJLL	_	
SA	7	
87 Notting Hill Gate 020 7221 London info@derosees	a.com	
W11 3JZ www.derosees All dimensions and levels to be verified on site. Any errors to be reported limmediately to the architect p to construction or fabrication. Read in conjunction with relevant consultants drawi	prior	
Do not scale from drawi		
јов 247		
CLIENT Amal Baadarani		
DATE 23.12.2022		
Notes PLANNING		
REVDATEDESCP123/12/2022Planning		
REV DATE DESC		
REV DATE DESC		
REV DATE DESC   P1 23/12/2022 Planning		
REV DATE DESC   P1 23/12/2022 Planning	@A1	

