
All existing windows to be replaced with new like-for-like double-glazed traditional timber-framed sash windows. Shape, profile, mullion layout and operation to match existing.

All window frames to be painted white to match existing.

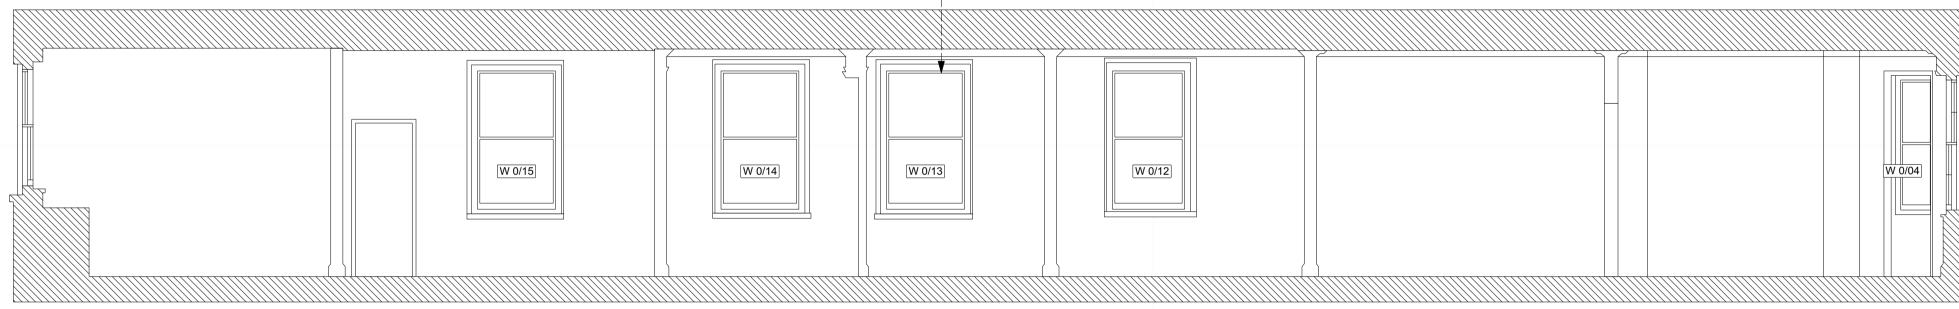

Proposed Section AA
A2100 1:50

All dimensions and levels to be verified on site. Any errors to be reported immediately to the architect prior to construction or fabrication.

Read in conjunction with relevant consultants drawings. Do not scale from drawings.

020 7221 5495 info@deroseesa.com www.deroseesa.com

15 Gardnor Mansions PROJECT

247 JOB

Amal Baadarani

23.12.2022

Notes PLANNING

REVISIONS

 REV
 DATE
 DESC

 P1
 23/12/2022
 Planning

PROPOSED

Proposed Section AA

SCALE A2100 1.50 <sub>@A1</sub>

1.100 <sub>@A3</sub> ISSUE СН P1